



1 NORTH ELEVATION
 1/4" = 1'-0"

KEYNOTES

- 1 ADD ALTERNATE #4 - INSTALL (3) 24X48 SKYLIGHTS
- 2 PAINTED ALUMINUM STOREFRONT DOORS AND WINDOWS
- 3 SOLAR PANELS ON PAINTED STEEL FRAME - SEE STRUCTURAL
- 4 PAINTED SMOOTH HARDIE PANEL SIDING
- 5 PAINTED METAL GUTTER AND DOWNSPOUT
- 8 HVAC GRILLE - SEE HVAC
- 7 4" CONCRETE SLAB ON VAPOR BARRIER
- 8 VINYL WRAPPED BATT INSULATION
- 9 HORIZONTAL PAINTED METAL SIDING
- 10 PAINTED SMOOTH HARDIE PLANK SIDING - 3" EXPOSURE
- 11 PAINTED METAL FLASHING
- 12 .75" X 3.5" PAINTED SMOOTH HARDIE TRIM
- 13 GREY SINGLE PLY MEMBRANE ROOF
- 14 PAINTED ALUMINUM FRAMED WINDOWS WITH INSULATED GLASS
- 15 PAINTED DRYER VENT COVER

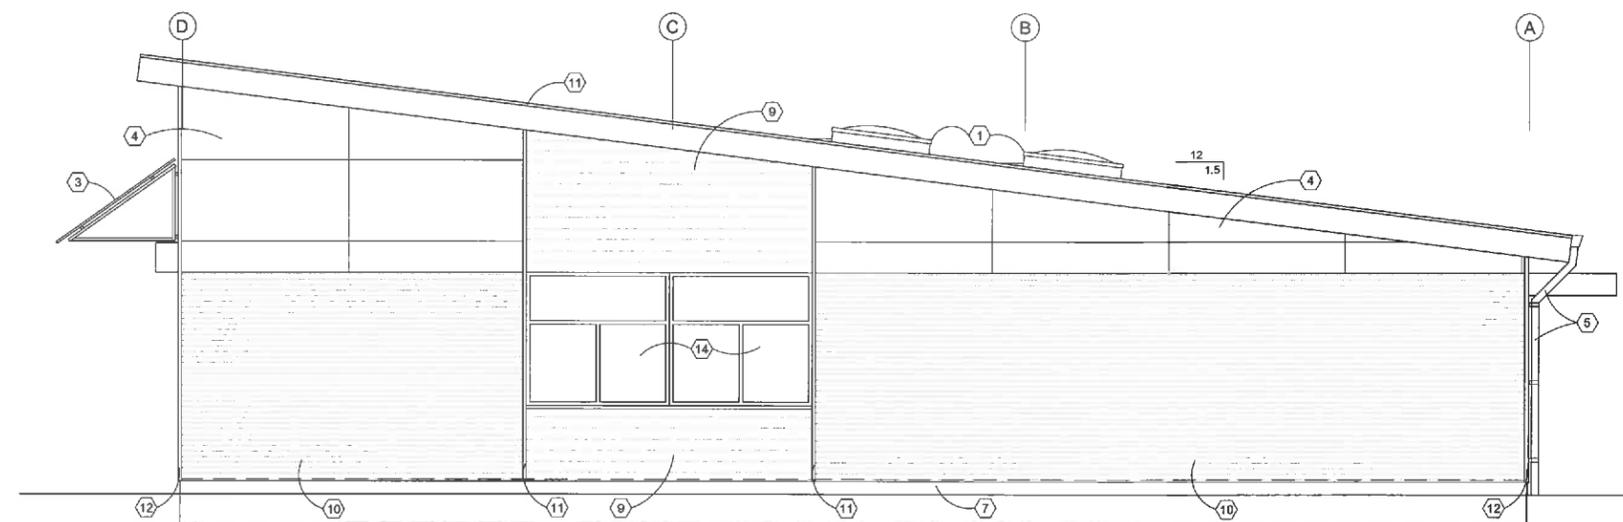

3 EAST ELEVATION
 1/4" = 1'-0"

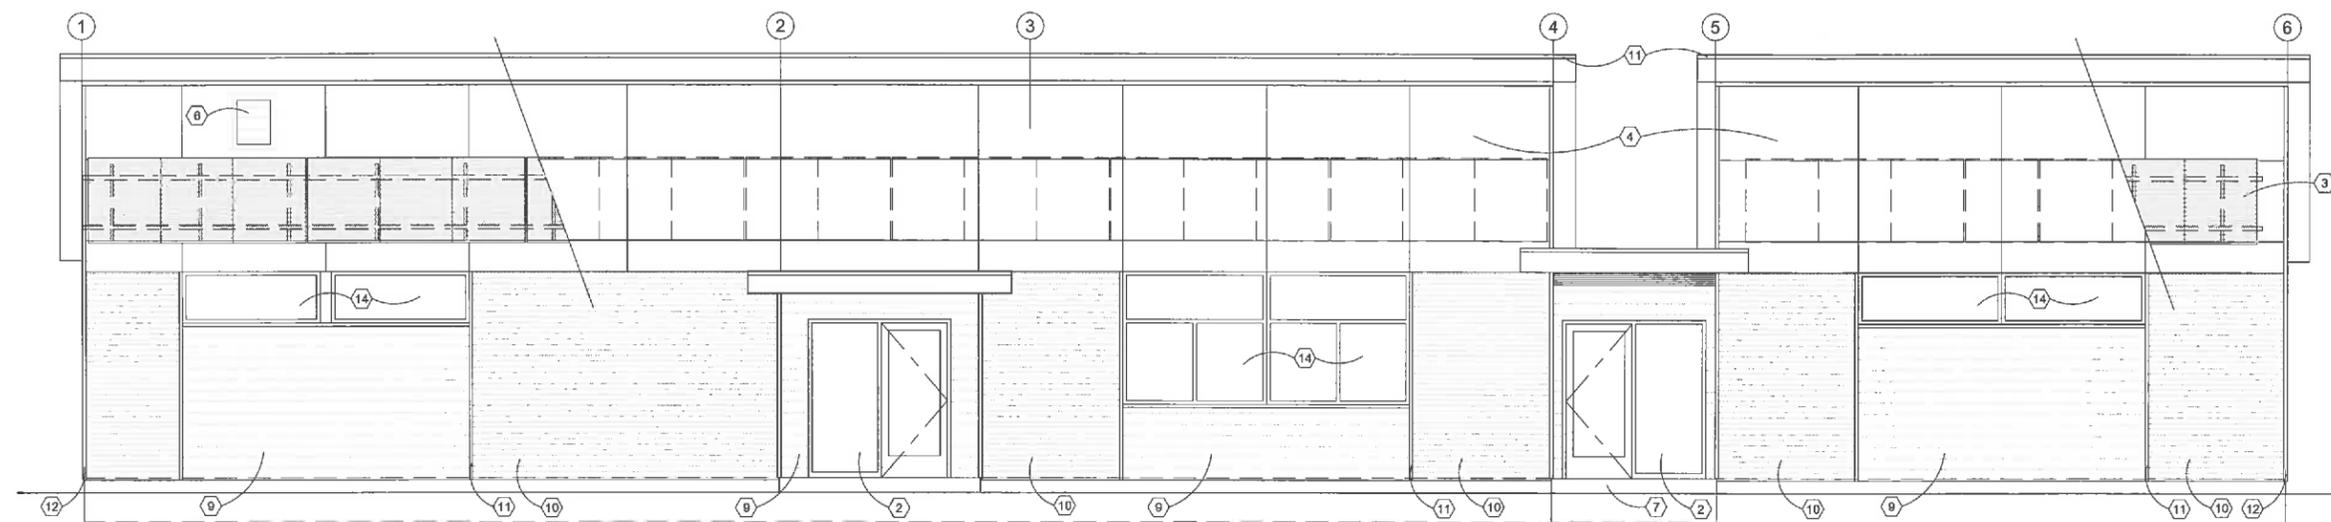

4 SOUTH ELEVATION
 1/4" = 1'-0"

Drawing: _____

EXTERIOR ELEVATIONS

Job No: 15019

Date: 9-7-16

Drawn By: _____

Checked By: _____

Sheet No: _____