

REVISIONS	BY

REV. 6-7-17
6-12-17
6-23-17

**REMODEL AT 1790 HWY. 101
IN FLORENCE, OREGON FOR THE
"HELPING HANDS COALITION"**

Date 6-5-17


Scale SHOWN

Drawn CRAIG

Job HAMILTON

Sheet 1

Of 3 Sheets

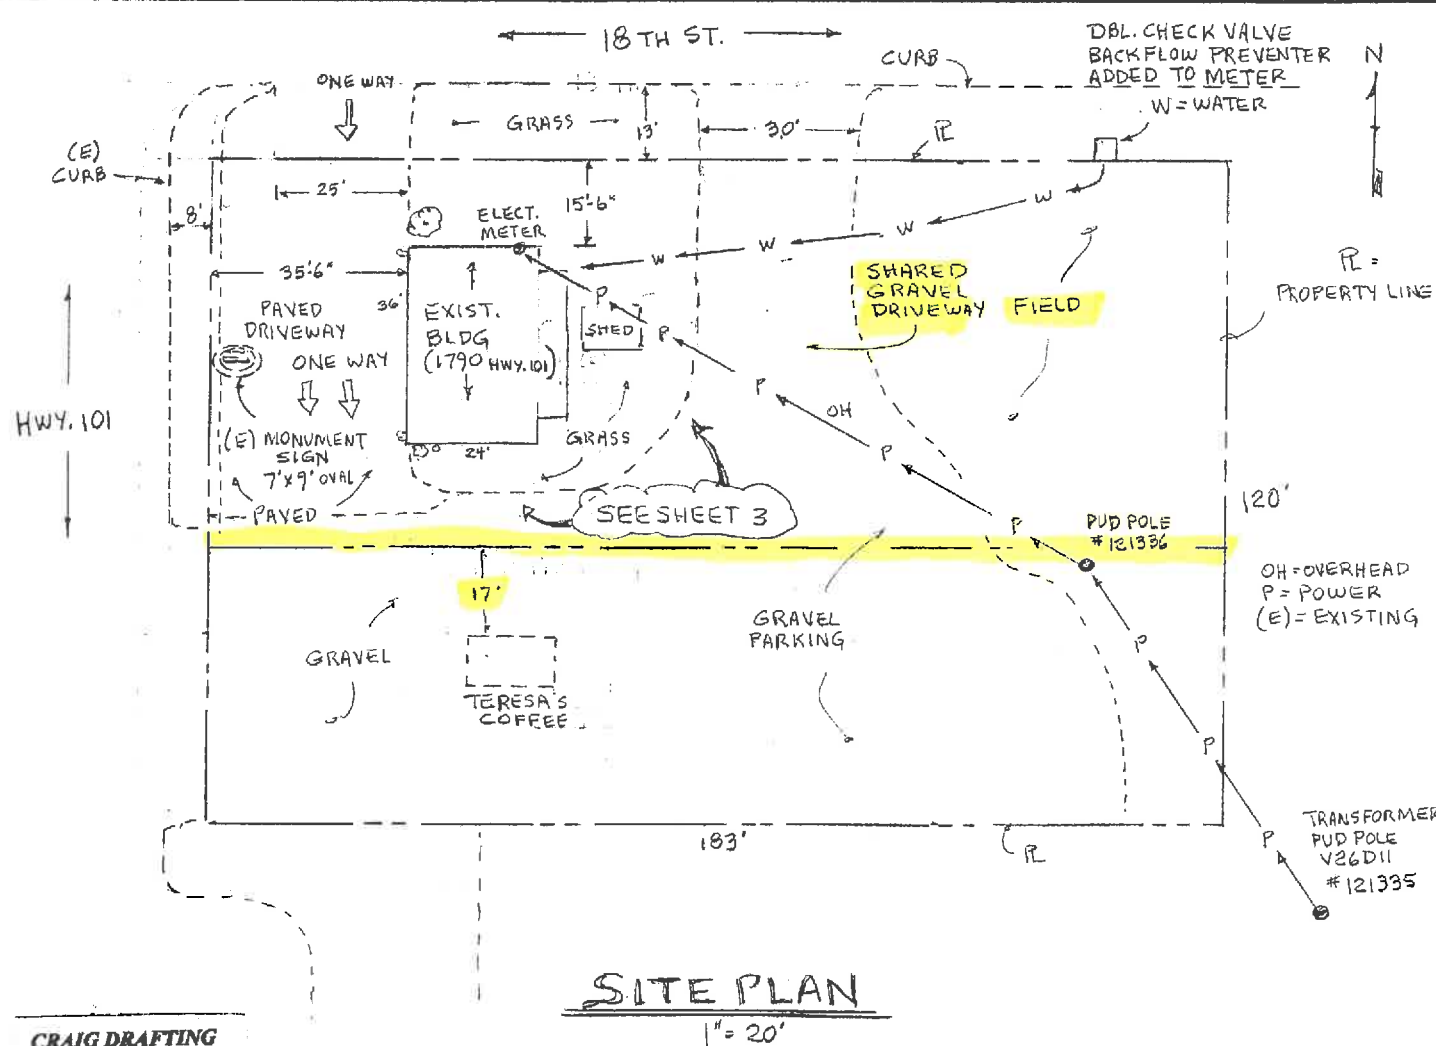

SITE PLAN
1" = 20'

**CRAIG DRAFTING
AND DESIGN**
(541) 997-6926

Rick's # 541-999-0457

RECEIVED
City of Florence
JUN 26 2017
By: VMM