


OWNER:
DEACON MATTHEWS
5351 HIGHWAY 101
FLORENCE, OR 97439

Existing Bins + Office

To Be Moved

Date	06-24-2021	No	Description of Revisions	Date	Name
Job Number	7101-21-0085				
Design by	C. BEECROFT				
Drawn by	C. BEECROFT				
Checked by	C. BEECROFT				

15

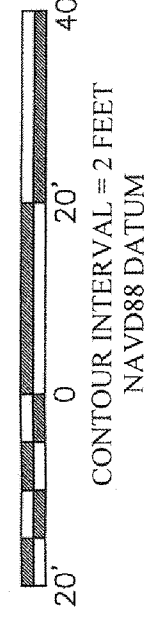

SITE PLAN
1" = 20'

THIS IS NOT A FINAL DOCUMENT UNLESS THE DOCUMENT CONTAINS A VERIFIED DIGITAL SIGNATURE OR ORIGINAL SIGNATURE