


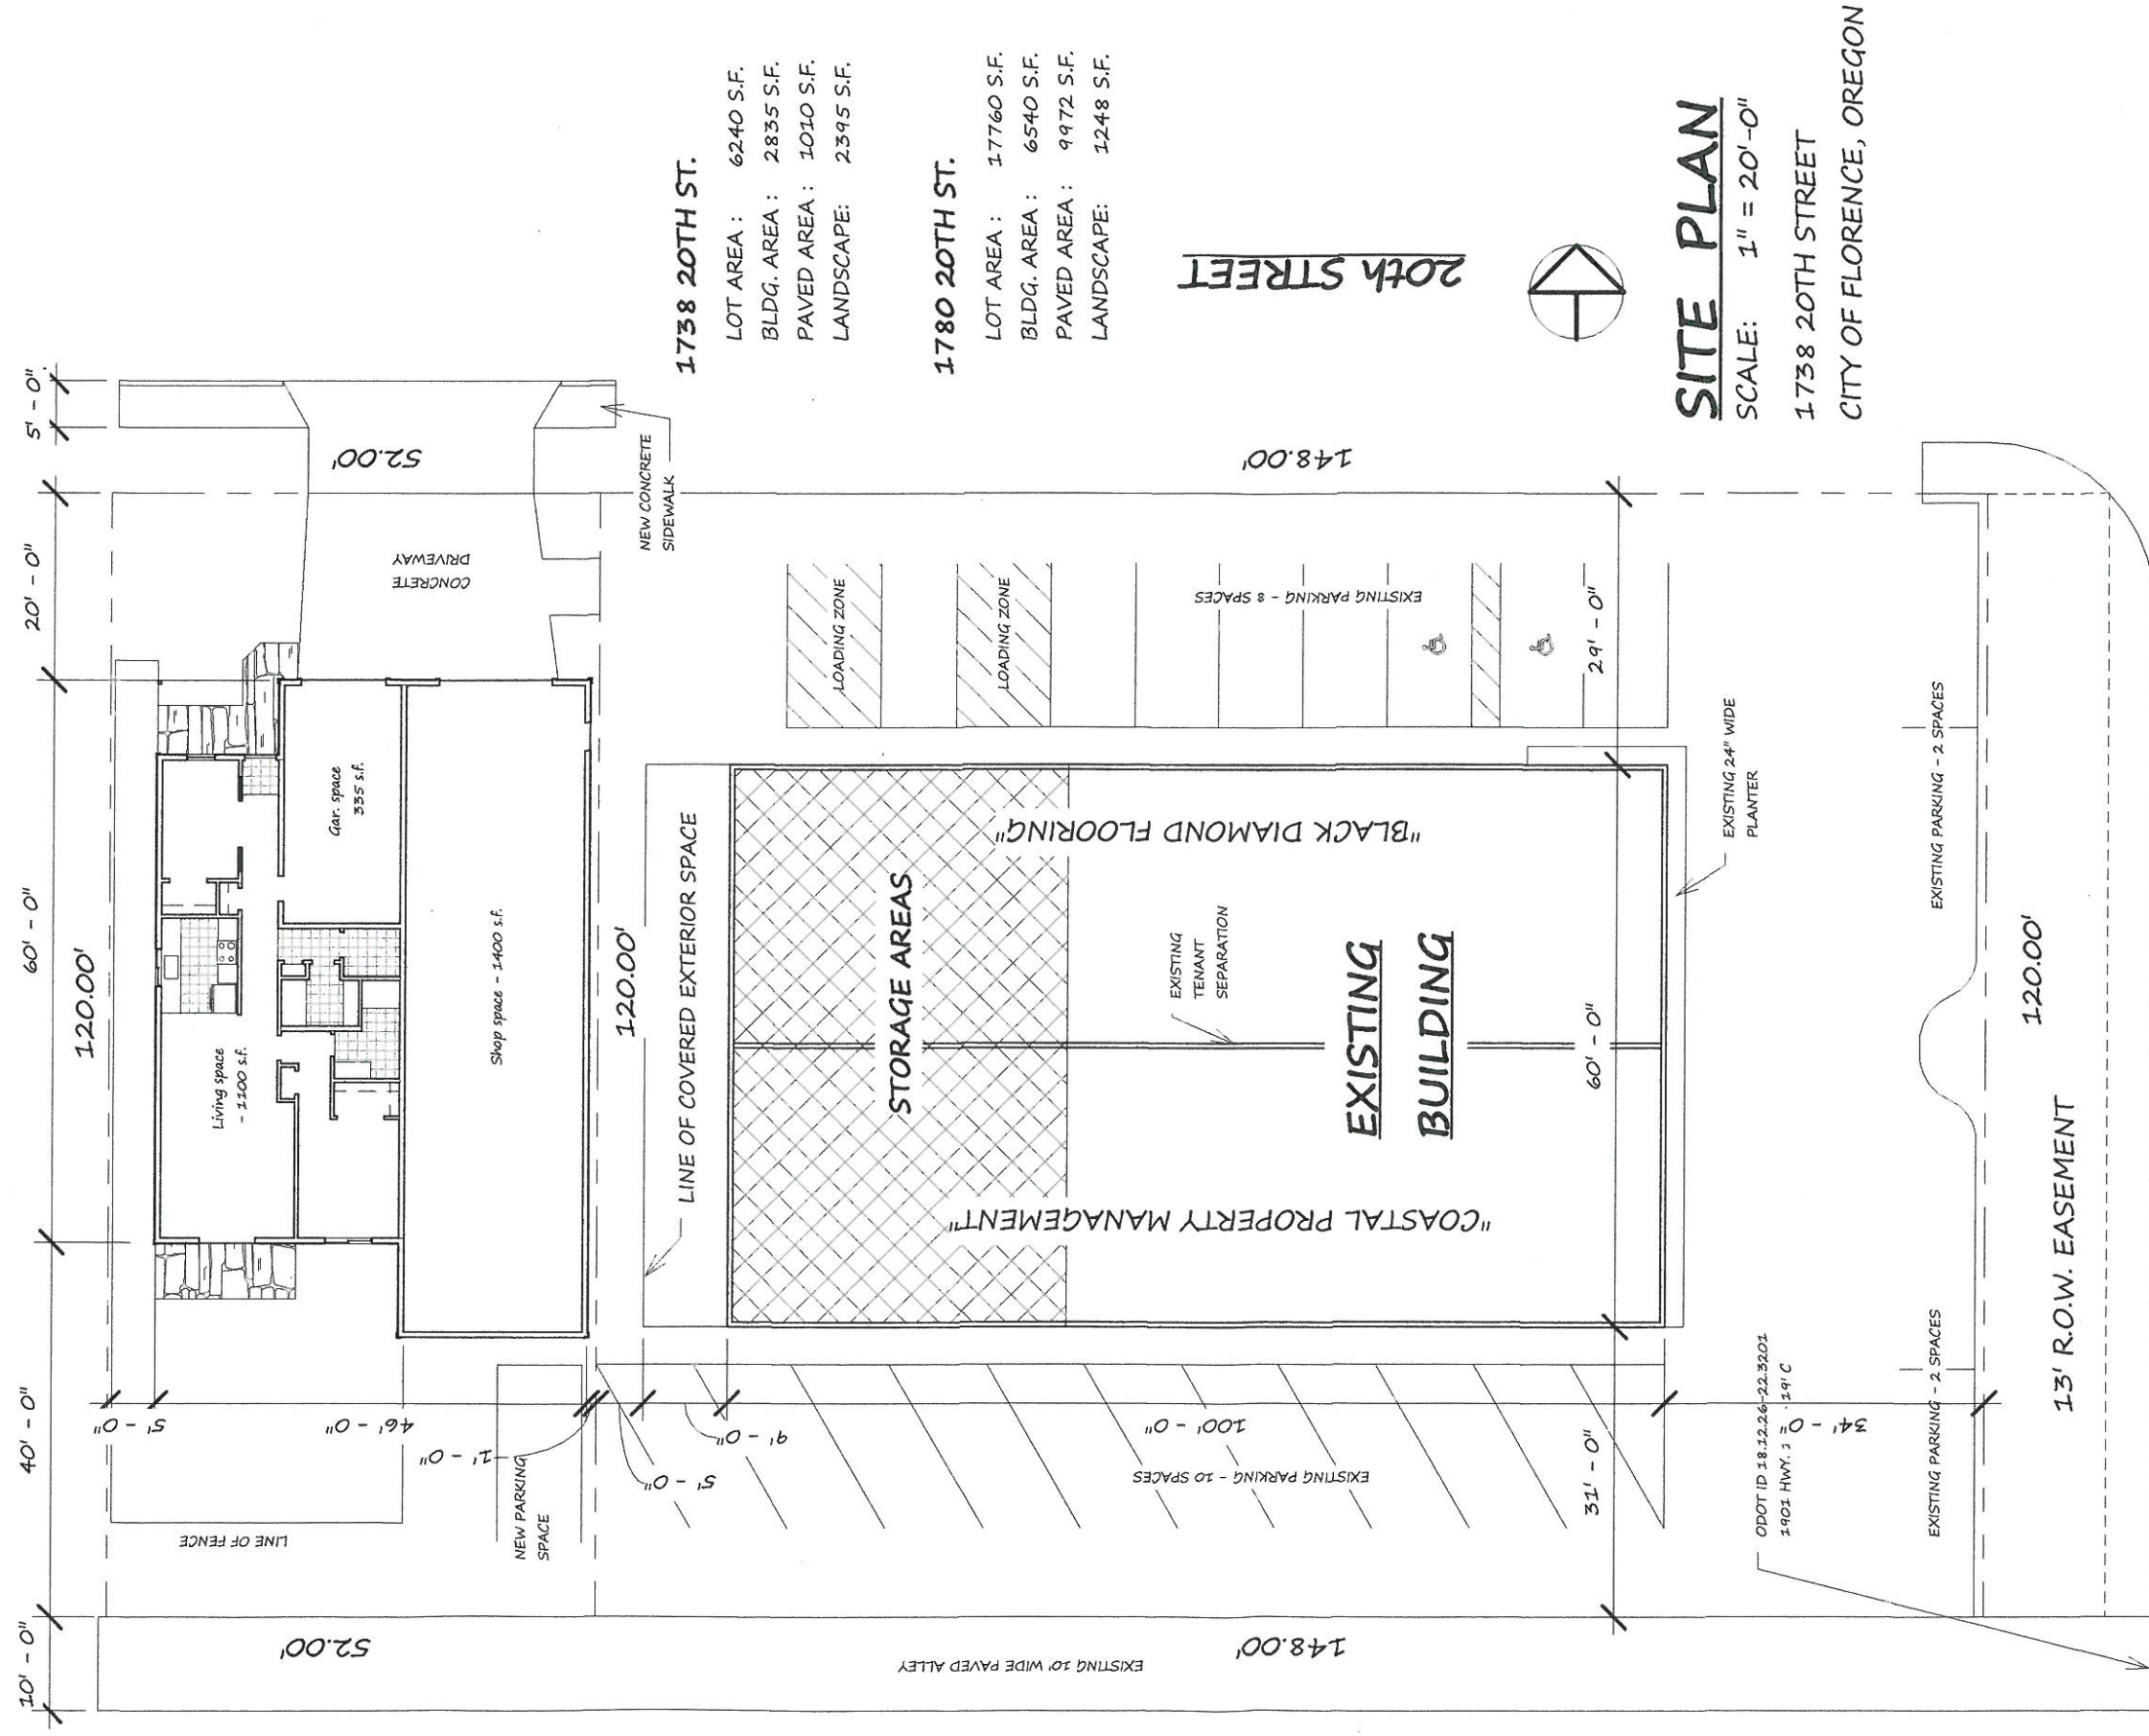

SITE PLAN

SCALE: 1" = 20'-0"


1738 20TH STREET

U.S. HWY. 101

A SITE STUDY FOR :

ANOTHER FINE PROJECT BY :

CENTER BROS. CONSTRUCTION

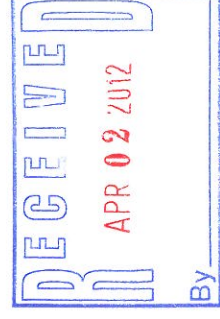

APR 02 2012

