



P:\19555-FLORENCE MASTER PLAN\CAD\01 CORE\CD\19555-OVERALL SITE PLAN.DWG

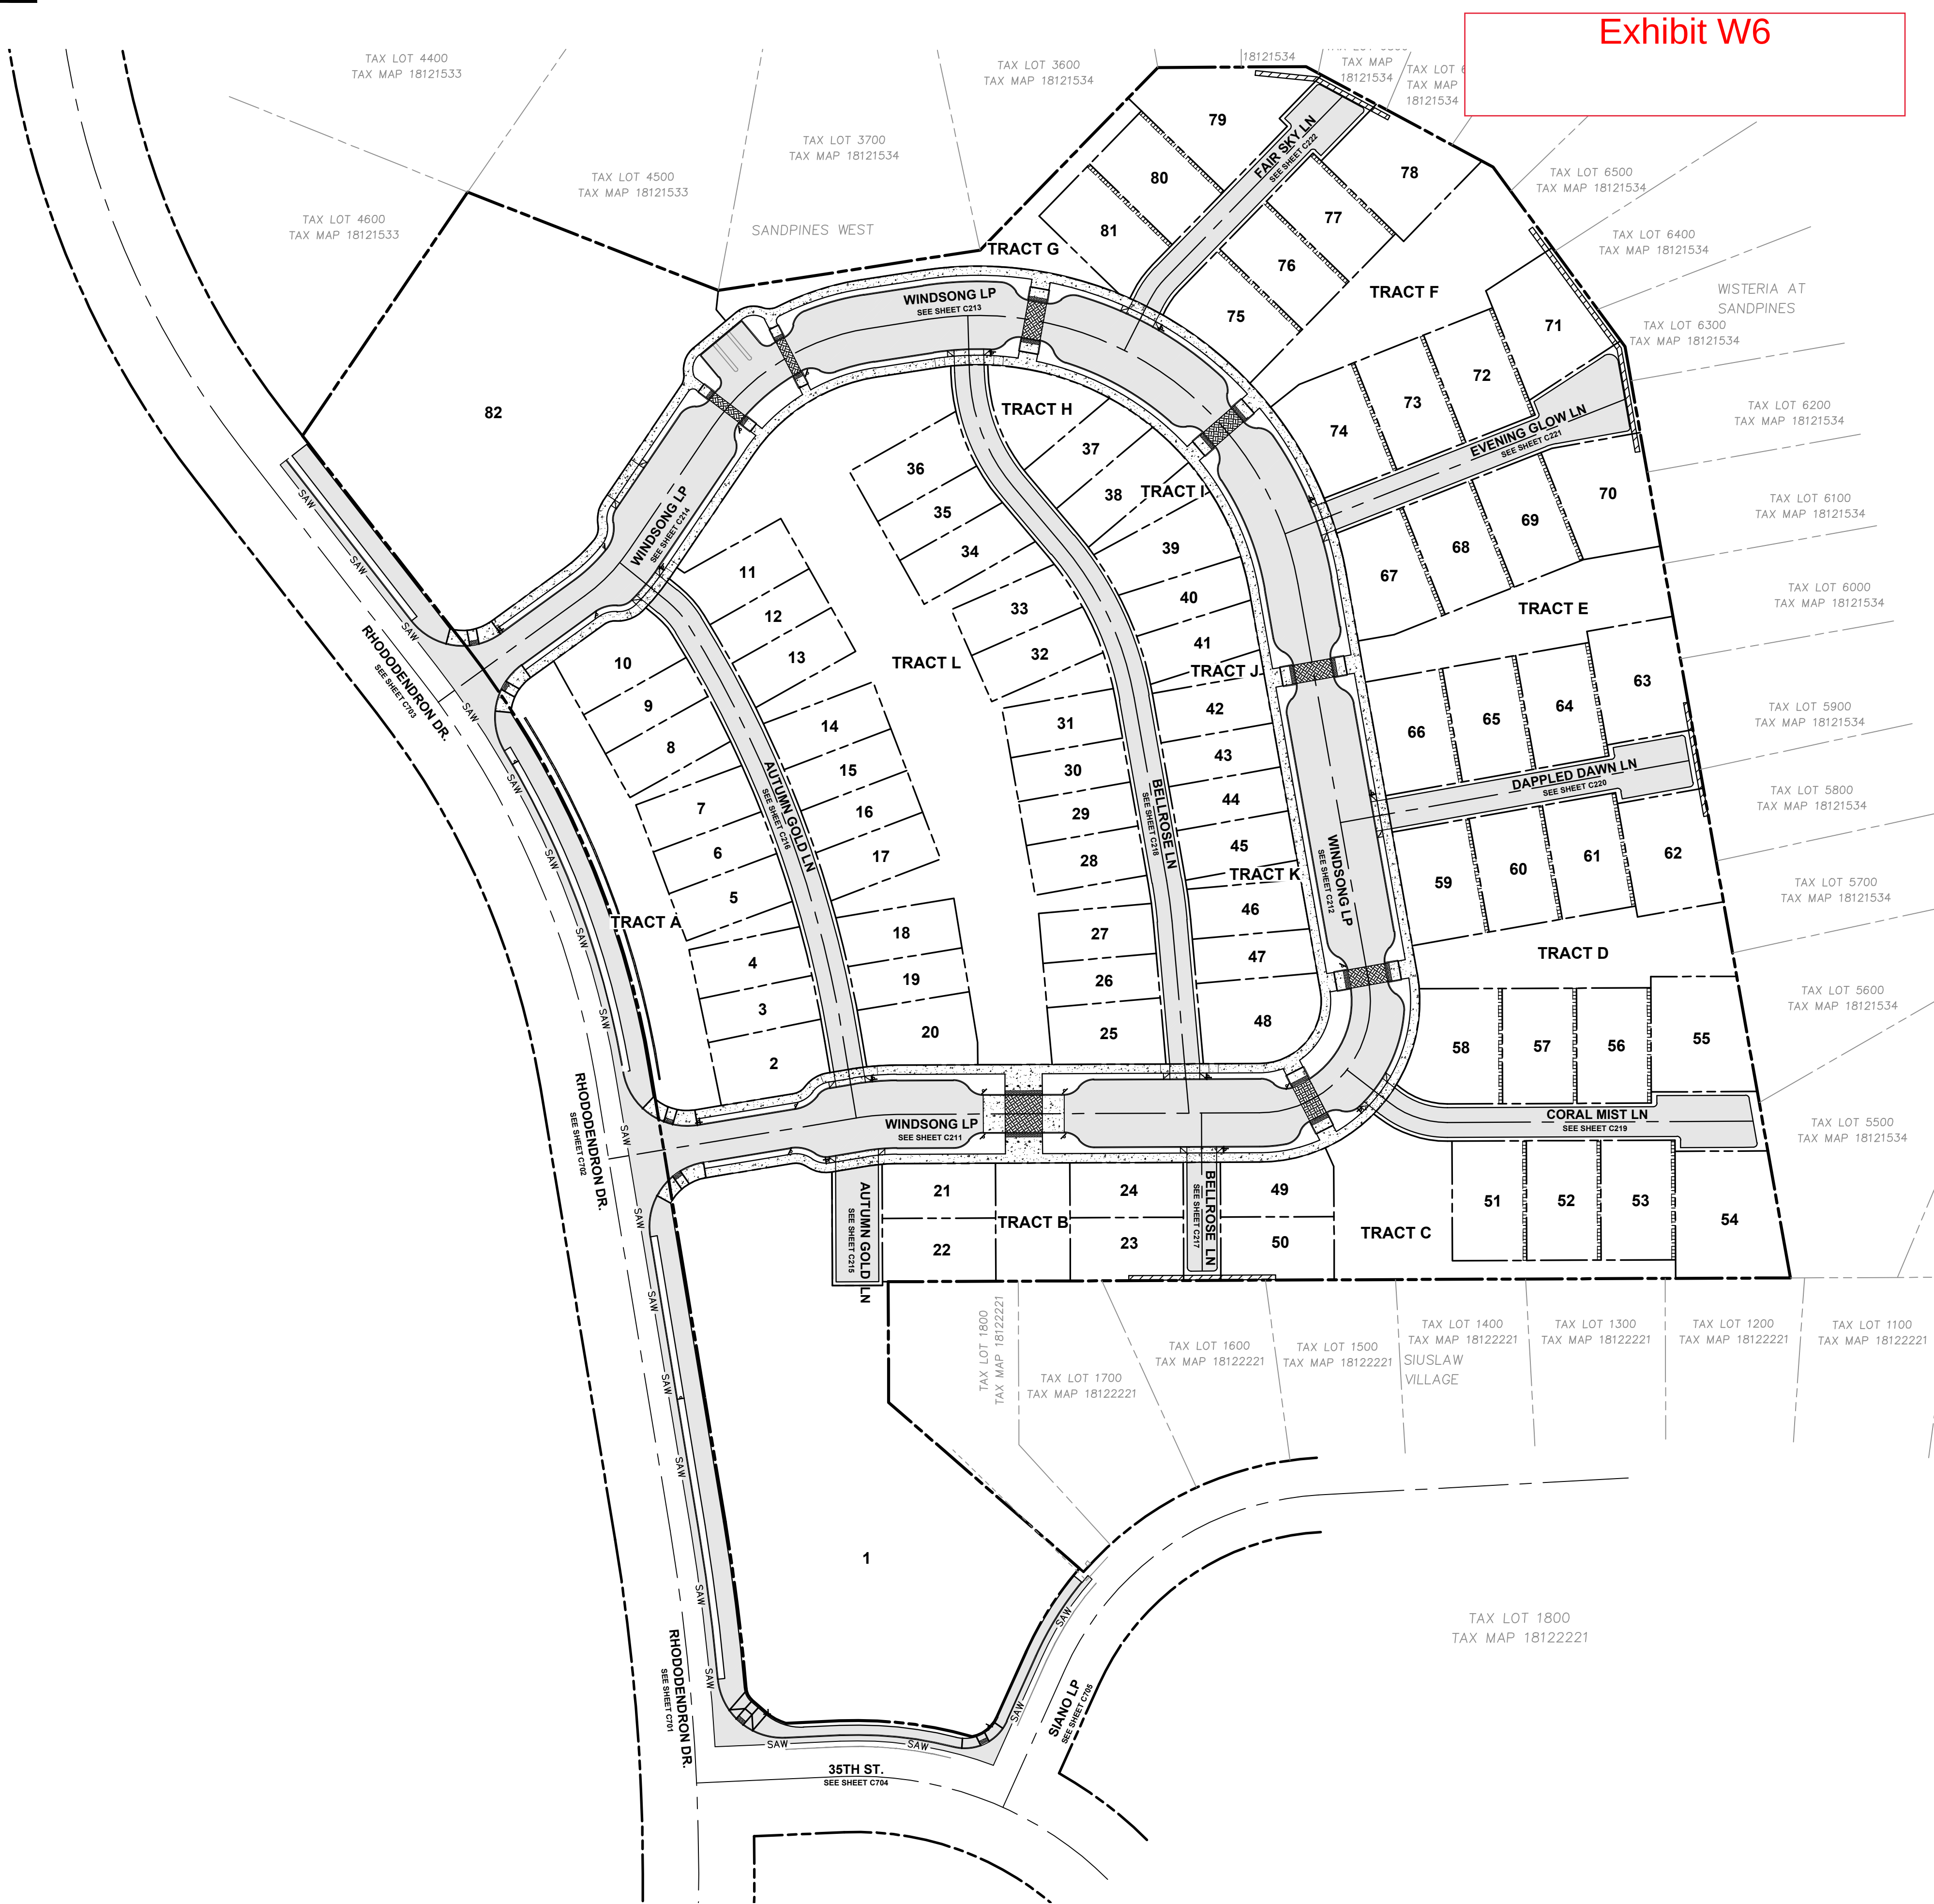

LEGEND

- PROPOSED LOT LINE
- PROPOSED RIGHT OF WAY
- PROPOSED CENTERLINE
- PROPOSED CURB FACE
- PROPOSED CURB BACK
- PROPOSED ASPHALT
- PROPOSED CONCRETE
- PROPOSED HEAVY DUTY CONCRETE
- PROPOSED CONCRETE SCORING
- PROPOSED RETAINING WALL

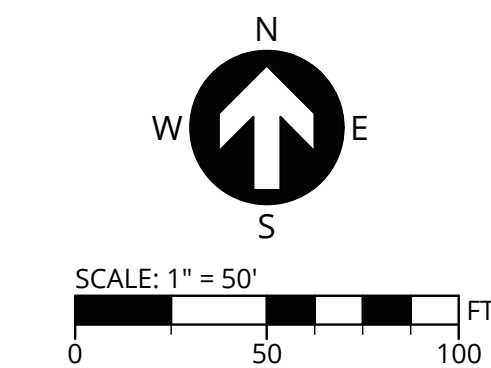

SW 1/4 OF SECTION 15 & NW 1/4 OF SECTION 22, T18S., R.12W., W.M., LANE COUNTY, OREGON



PUBLISH DATE
2021-09-10
ISSUED FOR
PERMIT SET
REVISIONS



OVERALL SITE PLAN
RHODODENDRON ARBOR
PLANNED UNIT DEVELOPMENT
APIC FLORENCE HOLDINGS, LLC
FLORENCE, OR



3J CONSULTING

PROJECT INFORMATION
PROJECT # | 19555
LAND USE # | PC 20 07 PUD 01 & PC 20 08 SUB 01
TAX LOT(S) | 700, 1900, 3800
DESIGNED BY | JTE, TEG, ZMS, JKG
CHECKED BY | AJM

SHEET NUMBER
C200