




SOUTH EL

ON SPOT BUILDING	
ELEVATION PLAN	
SCALE 1/8"=12'	1/1

NEW ADDITION →

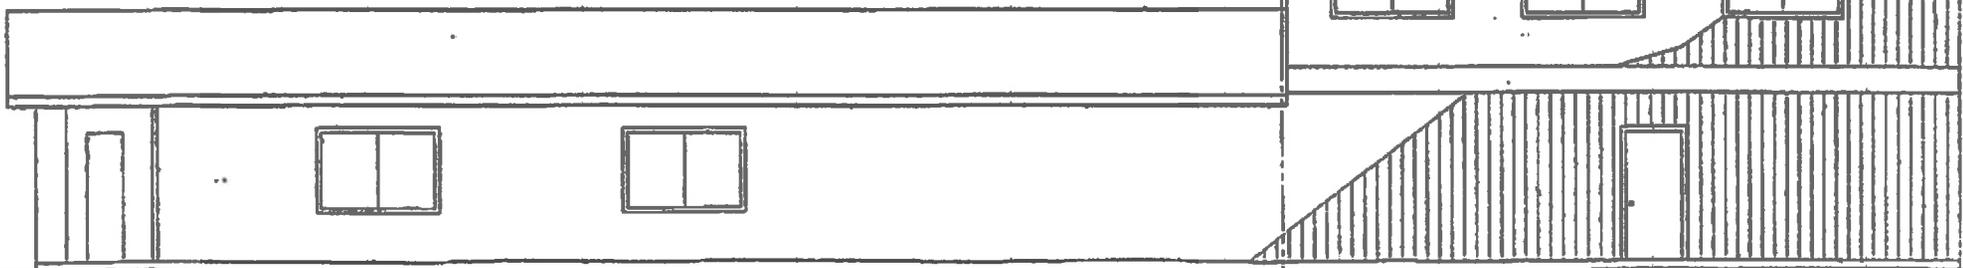

EAST EL.

Fence  
Rest-Front  
FACIA

