


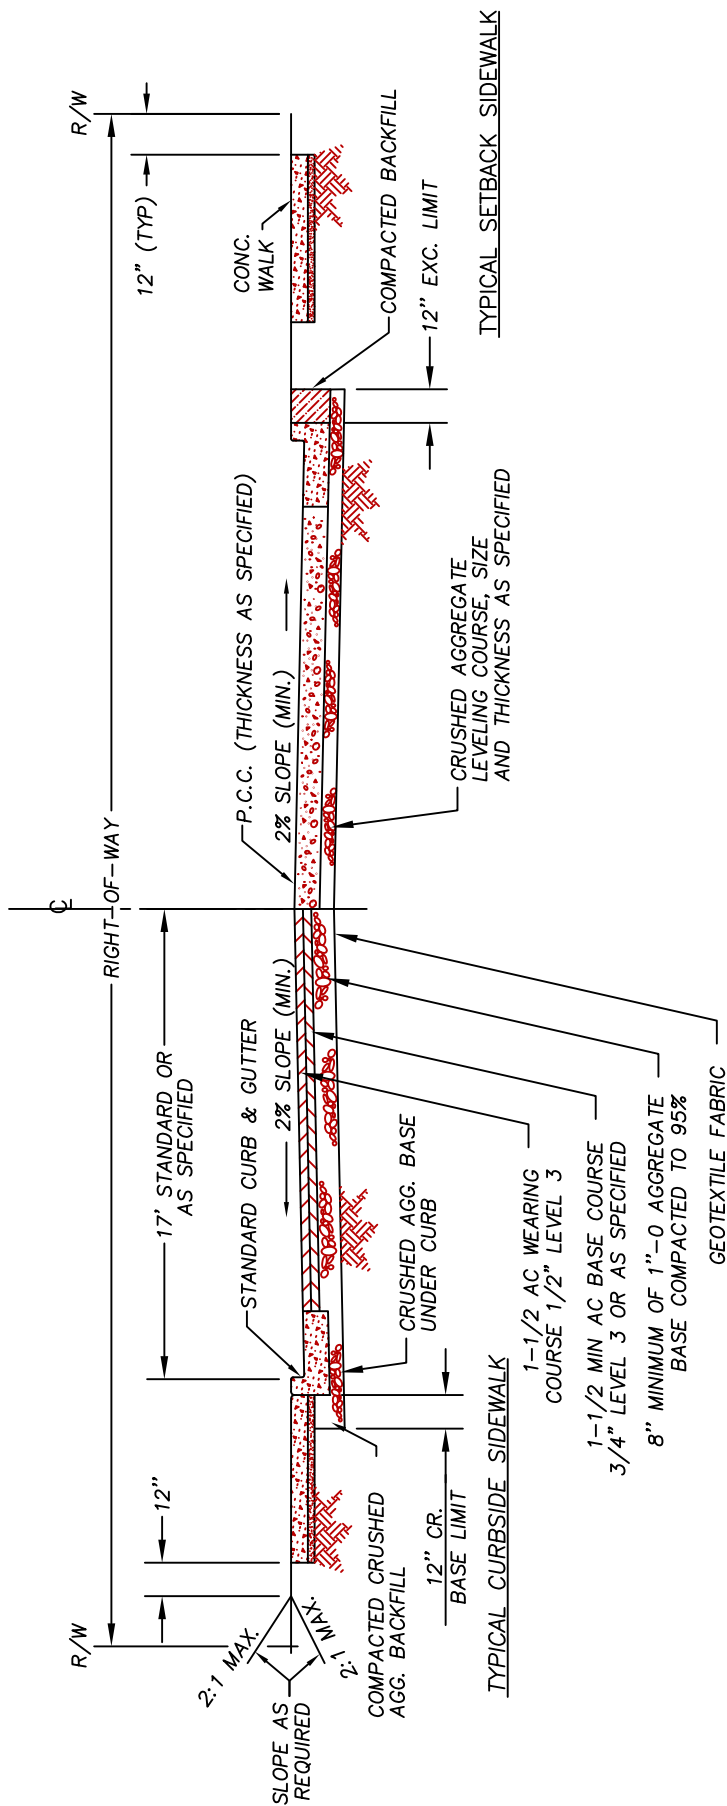

CONCRETE PAVING SECTION

ASPHALT PAVING SECTION

CITY OF FLORENCE STANDARD DRAWING	
URBAN-STREET SECTION	
DATE: REV-10-25-12	DRAWING NO. F-201