


Easy Plans / Typical Footing, Wall & Roof Sections


"EASY PLANS"


(Just Fill In The Blanks)

CITY OF FLORENCE BUILDING DEPT.

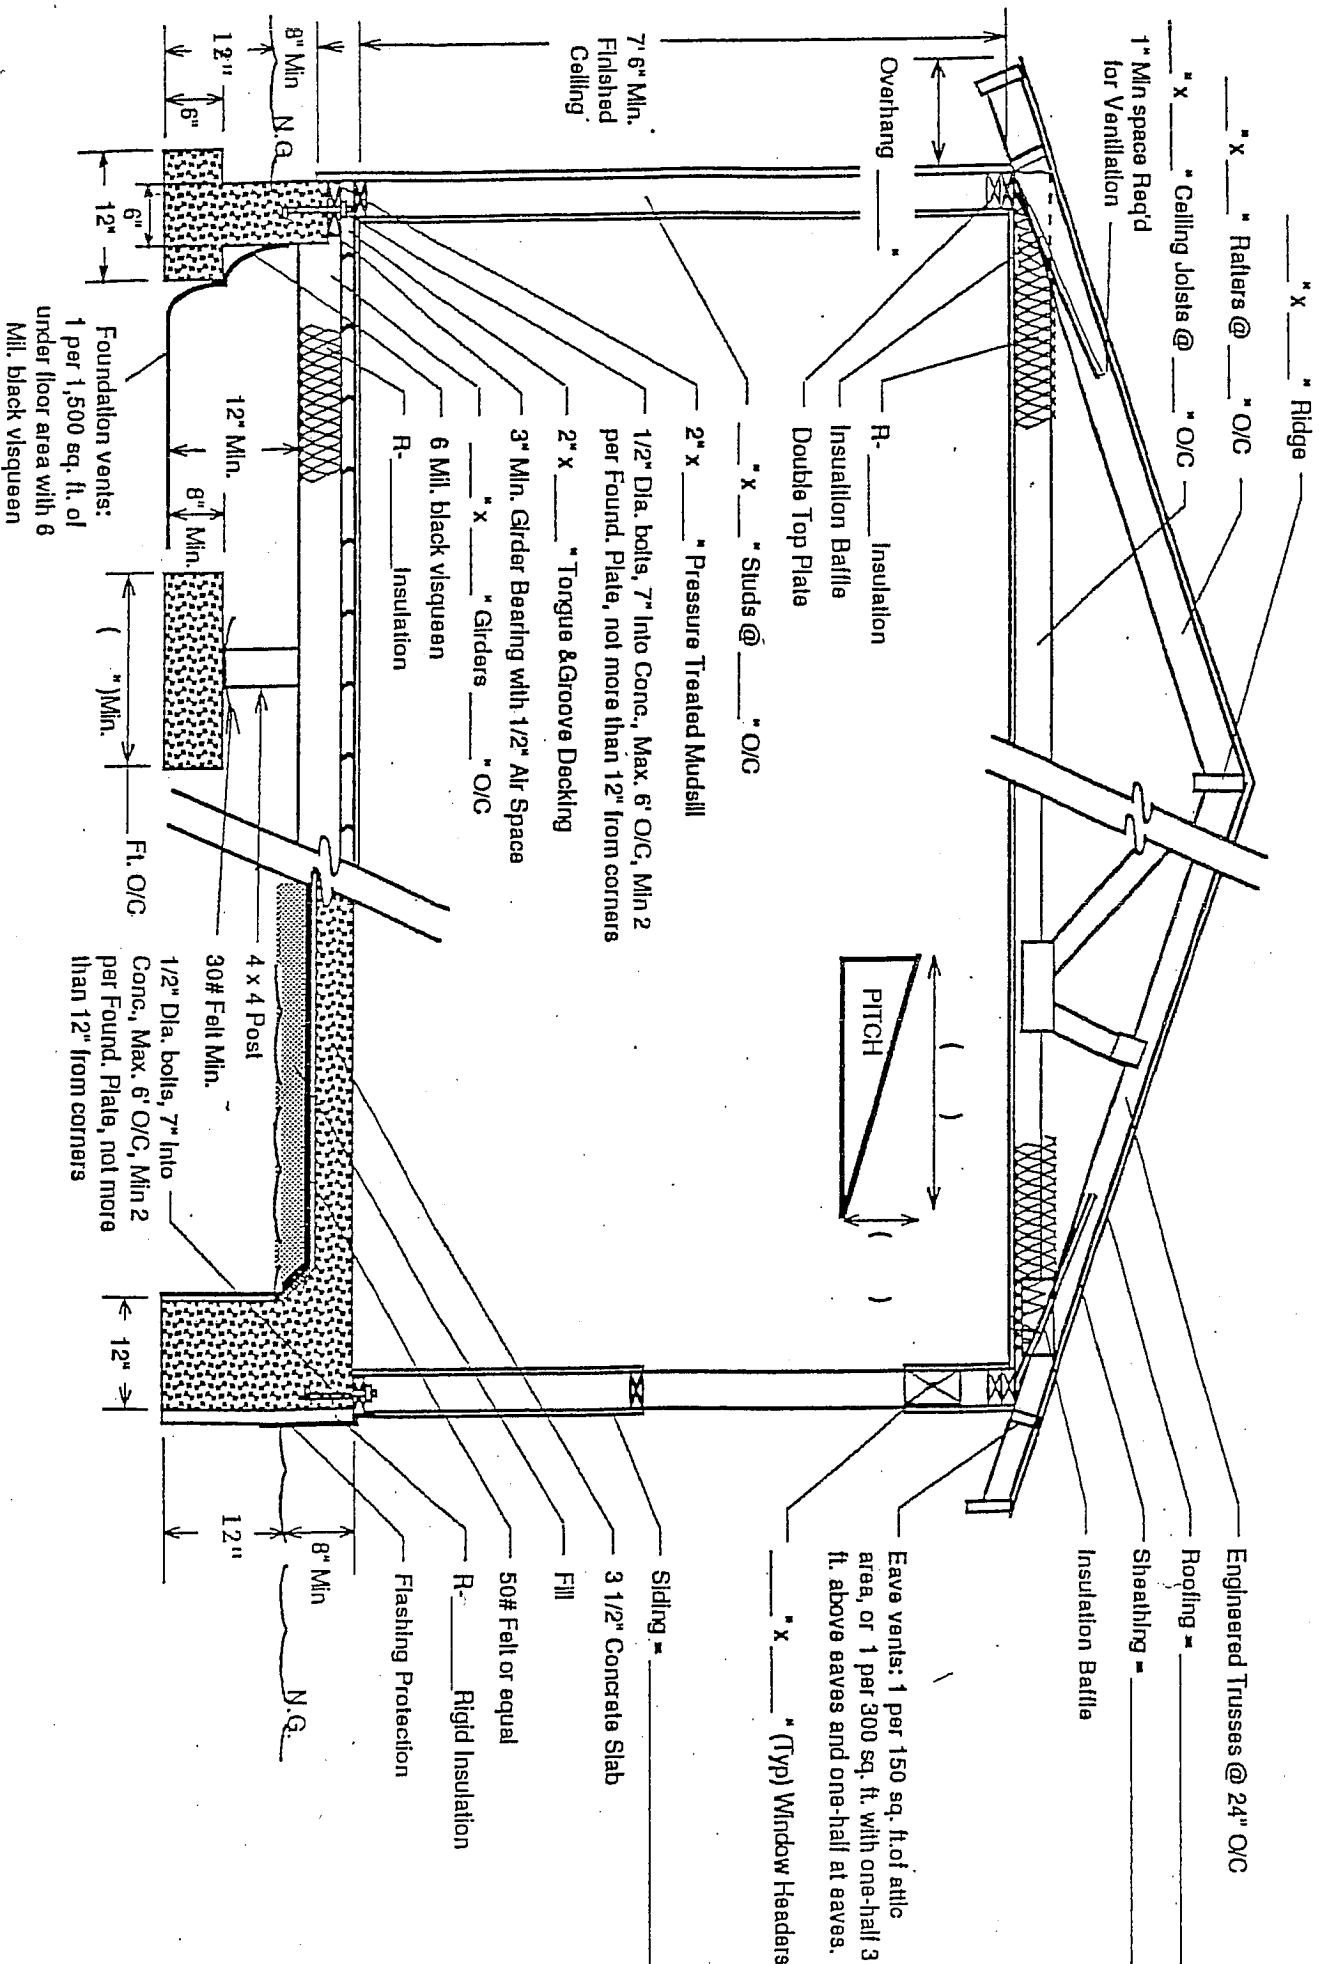

TYPICAL WALL / ROOF SECTION


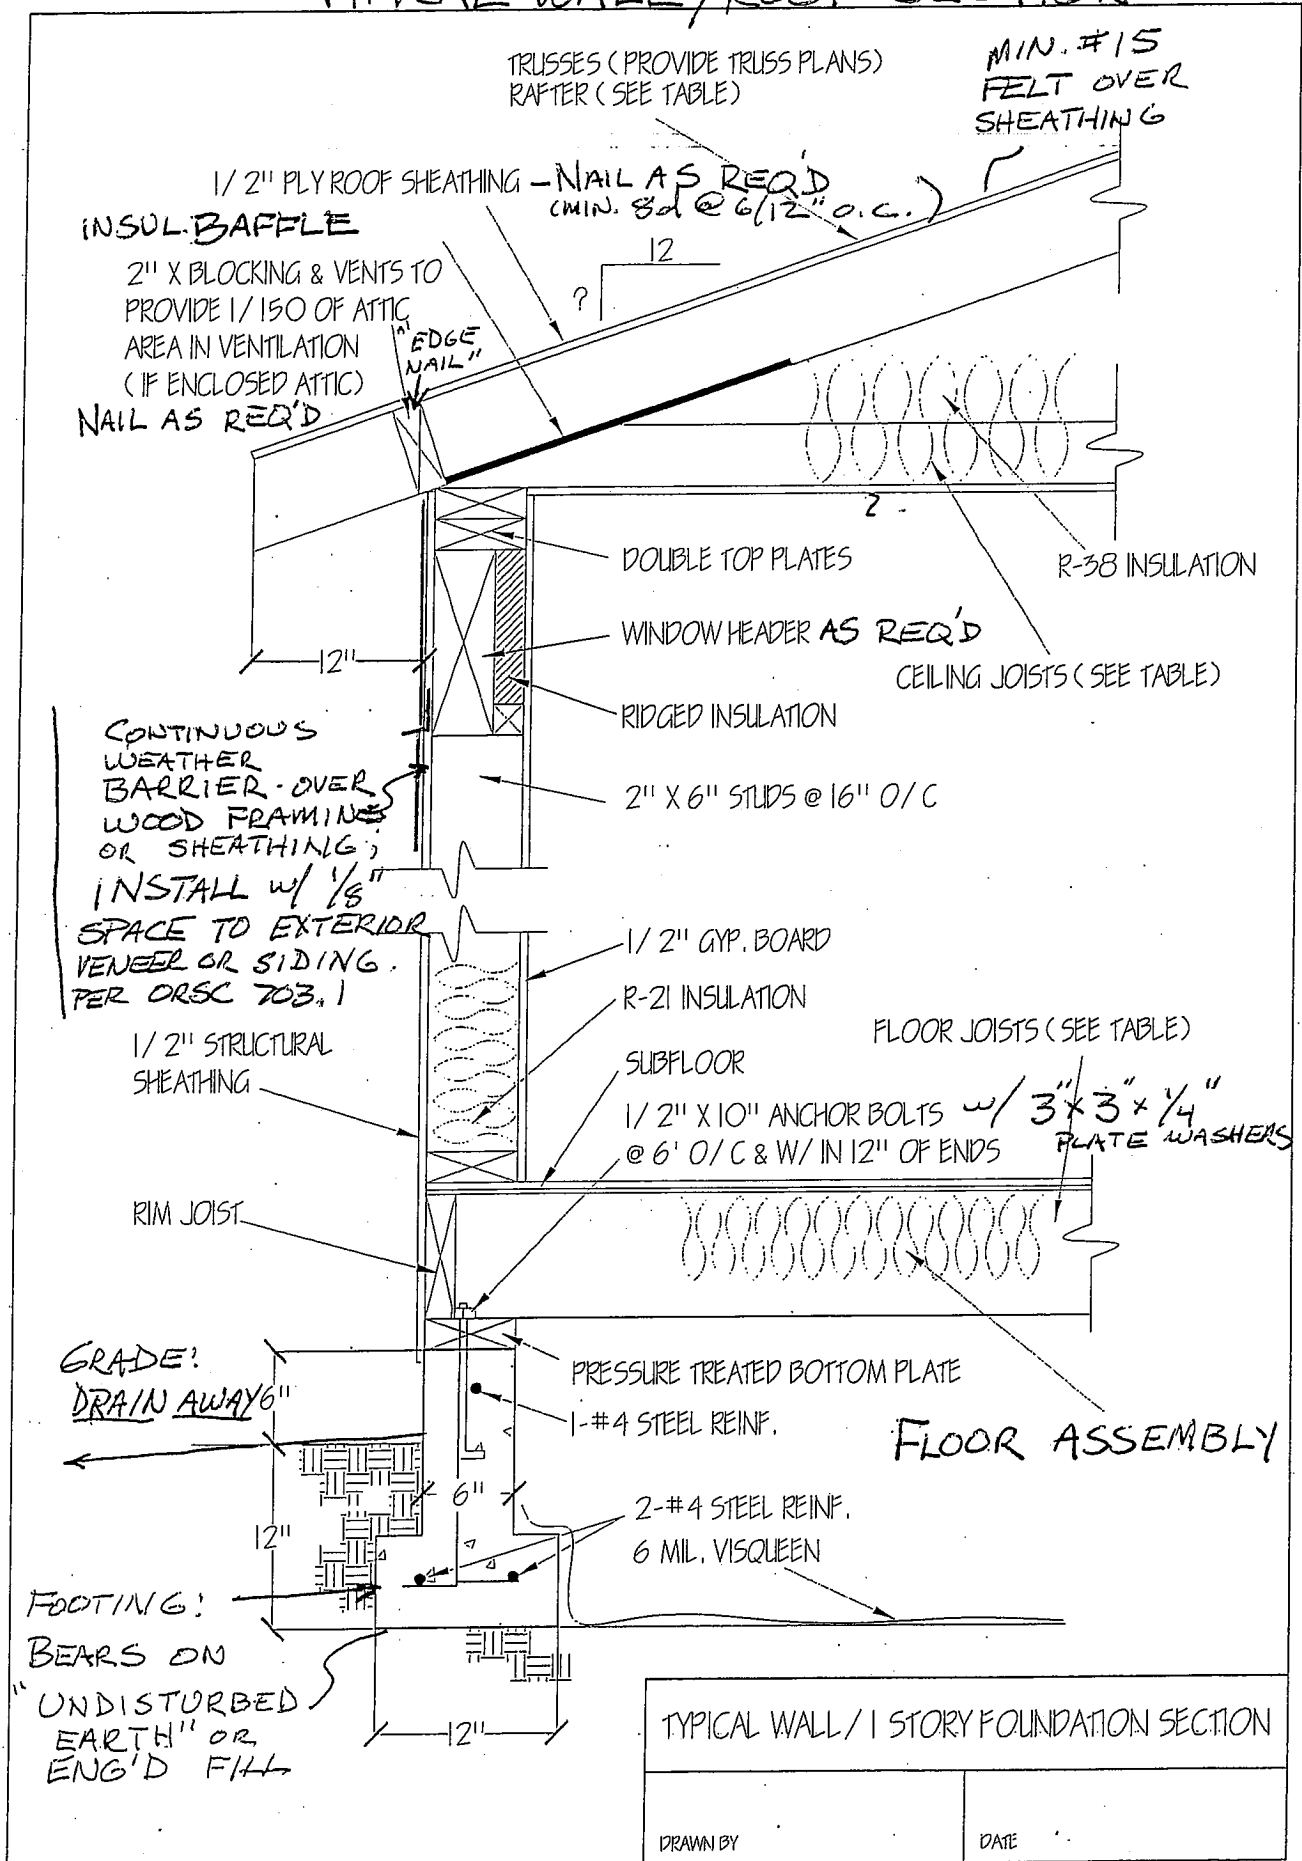


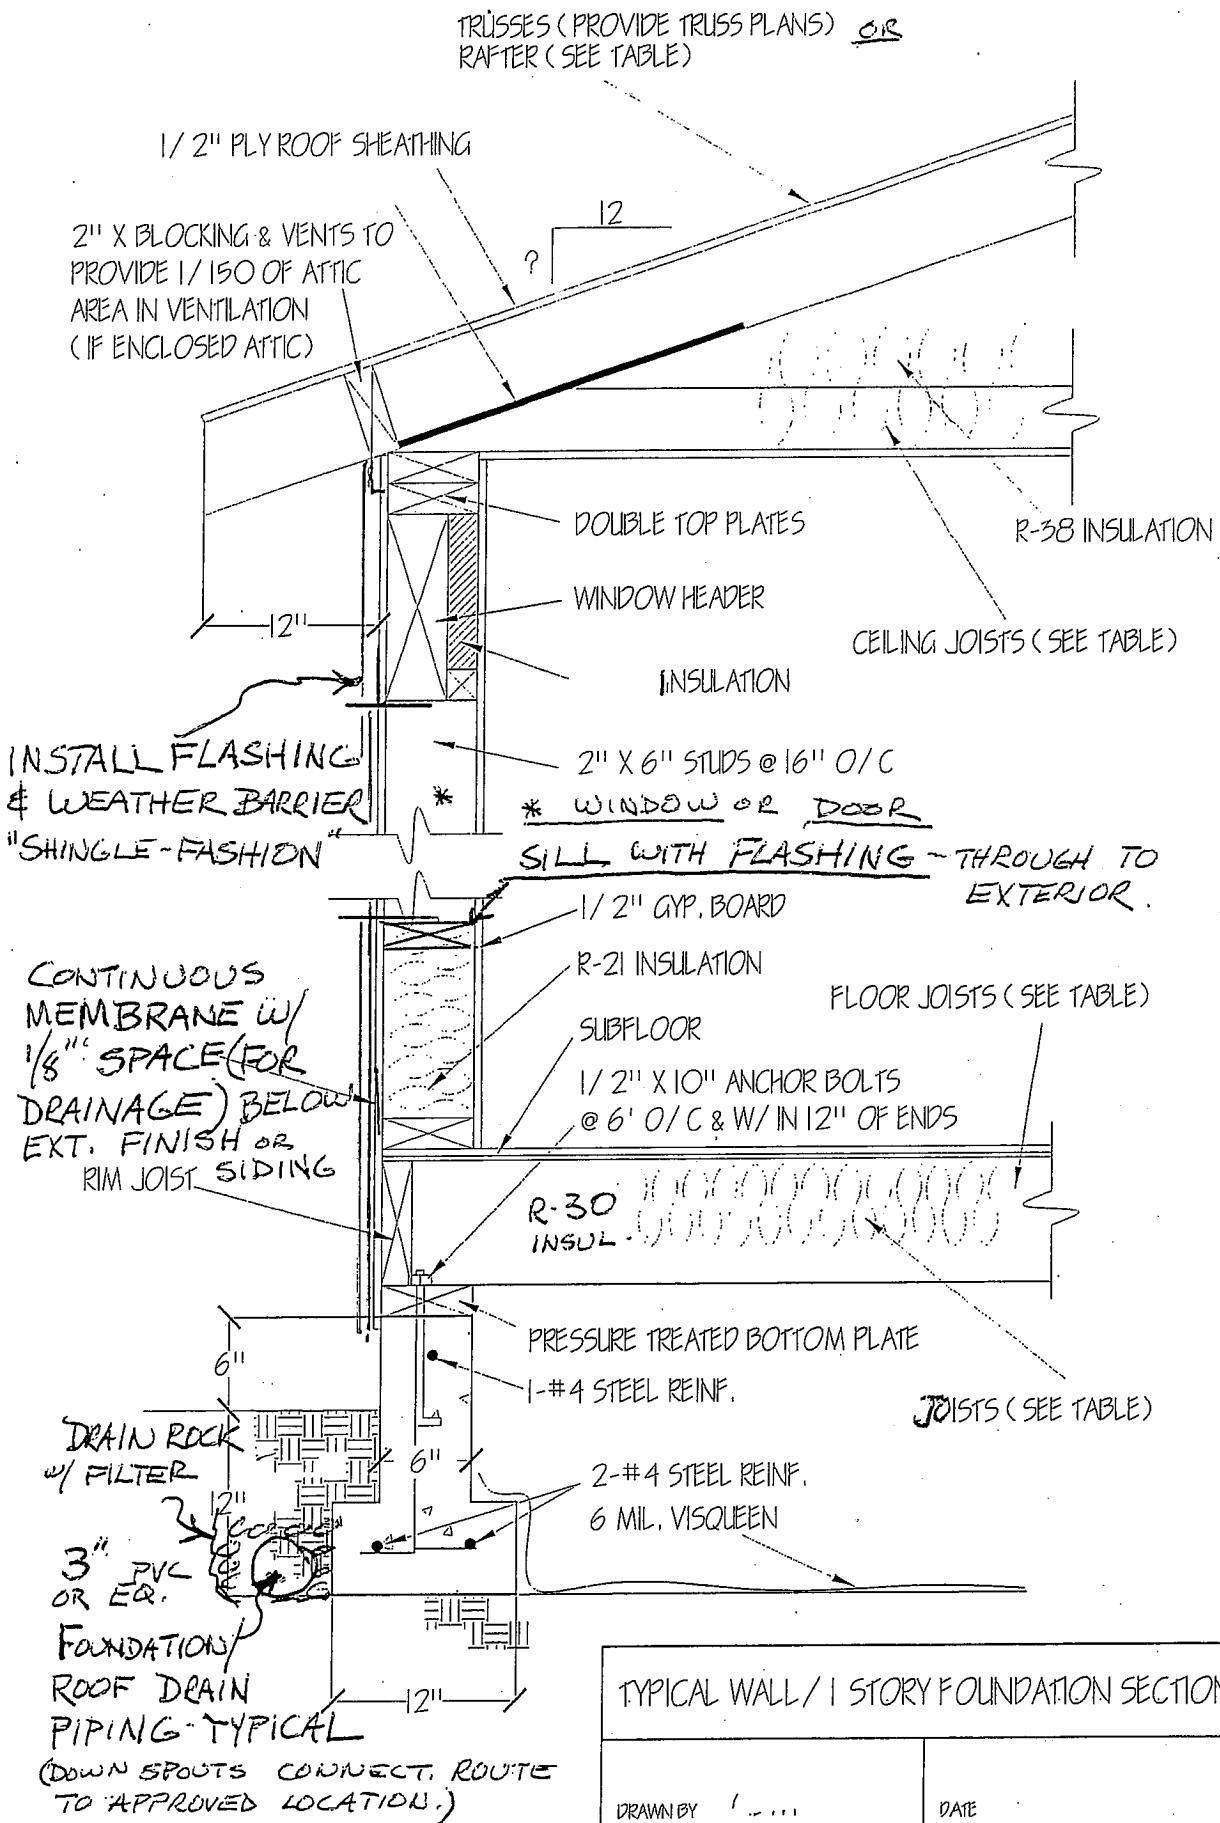

TYPICAL WALL / 1 STORY FOUNDATION SECTION

DRAWN BY

DATE

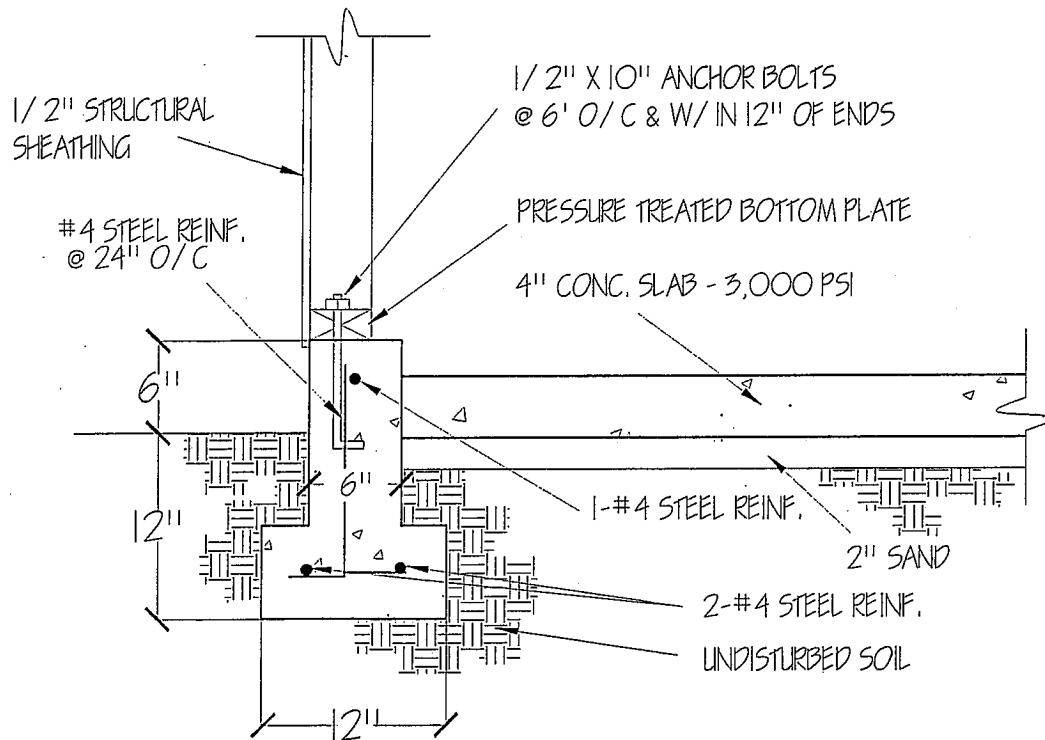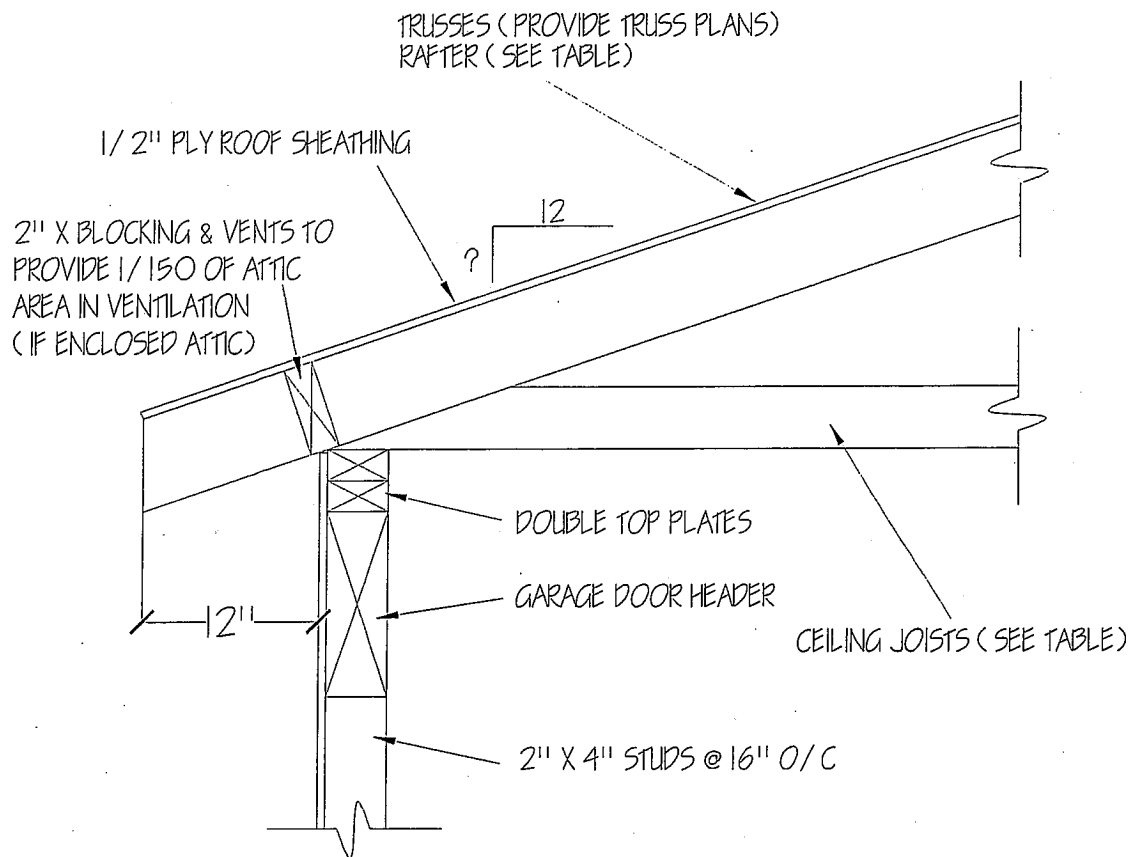

TYPICAL WALL / FOUNDATION SECTION

DRAWN BY GLM

DATE 10-2-03

TYPICAL
CONCRETE
FOOTING/
FOUNDATION

3" x 3" x 1/4" HOT DIPPED GALV.
PLATE WASHER
2 x 6" PRESSURE
TREATED WOOD
"MUD-SILL"

TOP OF
FOUNDATION WALL
TO BE MIN.
6" ABOVE
FINISH
GRADE.

1/2" x
10" J-BOLT
(GALV.) OR
EQUAL

CONT.
#4

MIN. 2500 PSI
CONCRETE

#4
REBAR
"VERTICALS"
AT 48"
O.C.

CONTINUOUS
#4 1/2" GRADE 60
RE-BAR

6" THICK
FOOTING

ALTERNATING HOOKS (90°)
AT END OF VERTICALS
(OR EQUAL 3" CLEARANCE

3" 6" 3"