



LEGEND

- 4" PERFORATED PIPE SUB-DRAIN
- BIORETENTION SWALE (AKA 'RAIN GARDEN')
- SOLID WALL STORM DRAIN PIPE
- MOISTURE TOLERANT LANDSCAPE PLANTS
- EXISTING TOPOGRAPHY LINE
- EXISTING VEGETATION LIMITS

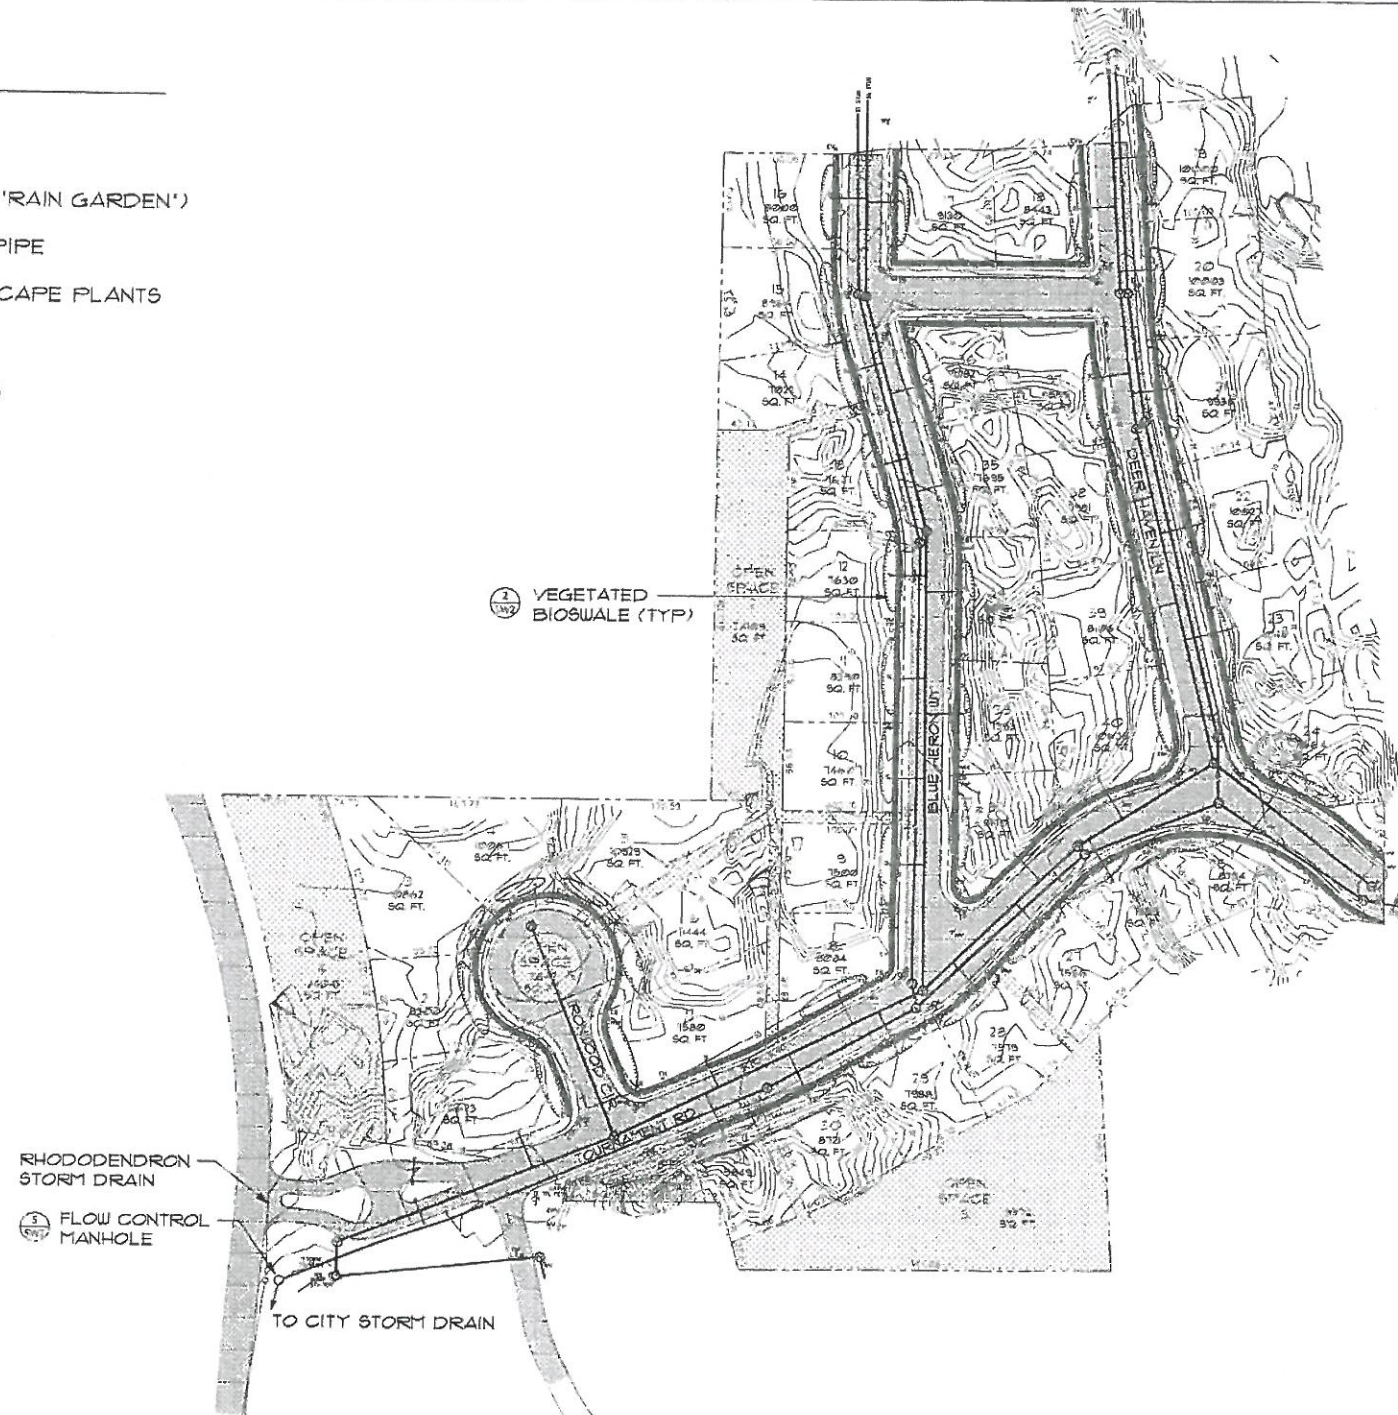

1 STORMWATER MANAGEMENT PLAN
SCALE: 1" = 50'

DATE	BY
DESIGNED	JH
DRAWN	JH
CHECKED	JH
APPROVED	JH

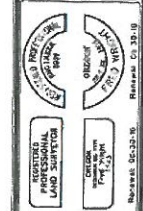

FRED WRIGHT, P.E.
CONSULTING ENGINEER, INC.
2708 N. MONTEREY DRIVE
CORVALLIS, OREGON 97330
TEL: 341-552-5644 fredwrightproaxis.com

Fairway Estates Phase I Stormwater Management Plan

SHEET
SW1
Page 1 of 2

