

Attachment 5.5

APPROVED
Florence Planning Commission
Design Review Board
ATTACHMENT
5.5
Exhibit
PC 21 20 SUB 01
Resolution Number

SHEET NOTES

1. ALL SIGN LOCATIONS TO BE CONFIRMED IN FIELD BY CITY OF FLORENCE INSPECTOR.

KEY NOTES

- NOTE DESCRIPTION
- 1 STOP BAR PER ODOT STANDARD DRAWINGS TM503/ST12.1 & TM530/ST12.2
- 2 YELLOW "NO PARKING" CURB
- 3 TURN ARROWS PER ODOT STANDARD DRAWING TM501/ST12.1
- 4 ON-STREET PARKING SYMBOL PER ODOT STANDARD DRAWING TM503/ST12.1. COORDINATE WITH CITY FORCES FOR LOCATING AND SPACING PARKING SPACES.
- 5 SHARED LANE MARKING PER ODOT STANDARD DRAWING TM503/ST12.1
- 6 INSTALL STOP SIGN (R1-1) AND STREET SIGN PER CITY OF FLORENCE STANDARD DRAWINGS F-217/ST12.1, F-217a/ST12.1, AND F-217b/ST12.1.
- 7 6" WHITE STRIPE PER ODOT STANDARD DRAWING TM500/ST12.1
- 8 NARROW TWO 4" YELLOW LINES PER ODOT STANDARD DRAWING TM500/ST12.1
- 9 INSTALL STREET SIGN PER CITY OF FLORENCE STANDARD DRAWINGS F-217/ST12.1, F-217a/ST12.1, AND F-217b/ST12.1.



600 Williams Street, Suite 400
Florence, OR 97032
Tel: 503.684.4000
Fax: 503.684.4009
www.kpff.com



PROJECT TITLE


PUBLIC IMPROVEMENT PLANS
CANNERY STATION
87344 MUNSEL LAKE RD, FLORENCE, OR 97439

REVISIONS


NO.	DATE	DESCRIPTION

PROJECT NO. 1700586
DATE 16 JUL 21
DRAWN BY
SIGNAGE & STRIPING - 47TH
DRAWN NAME


ST11.0

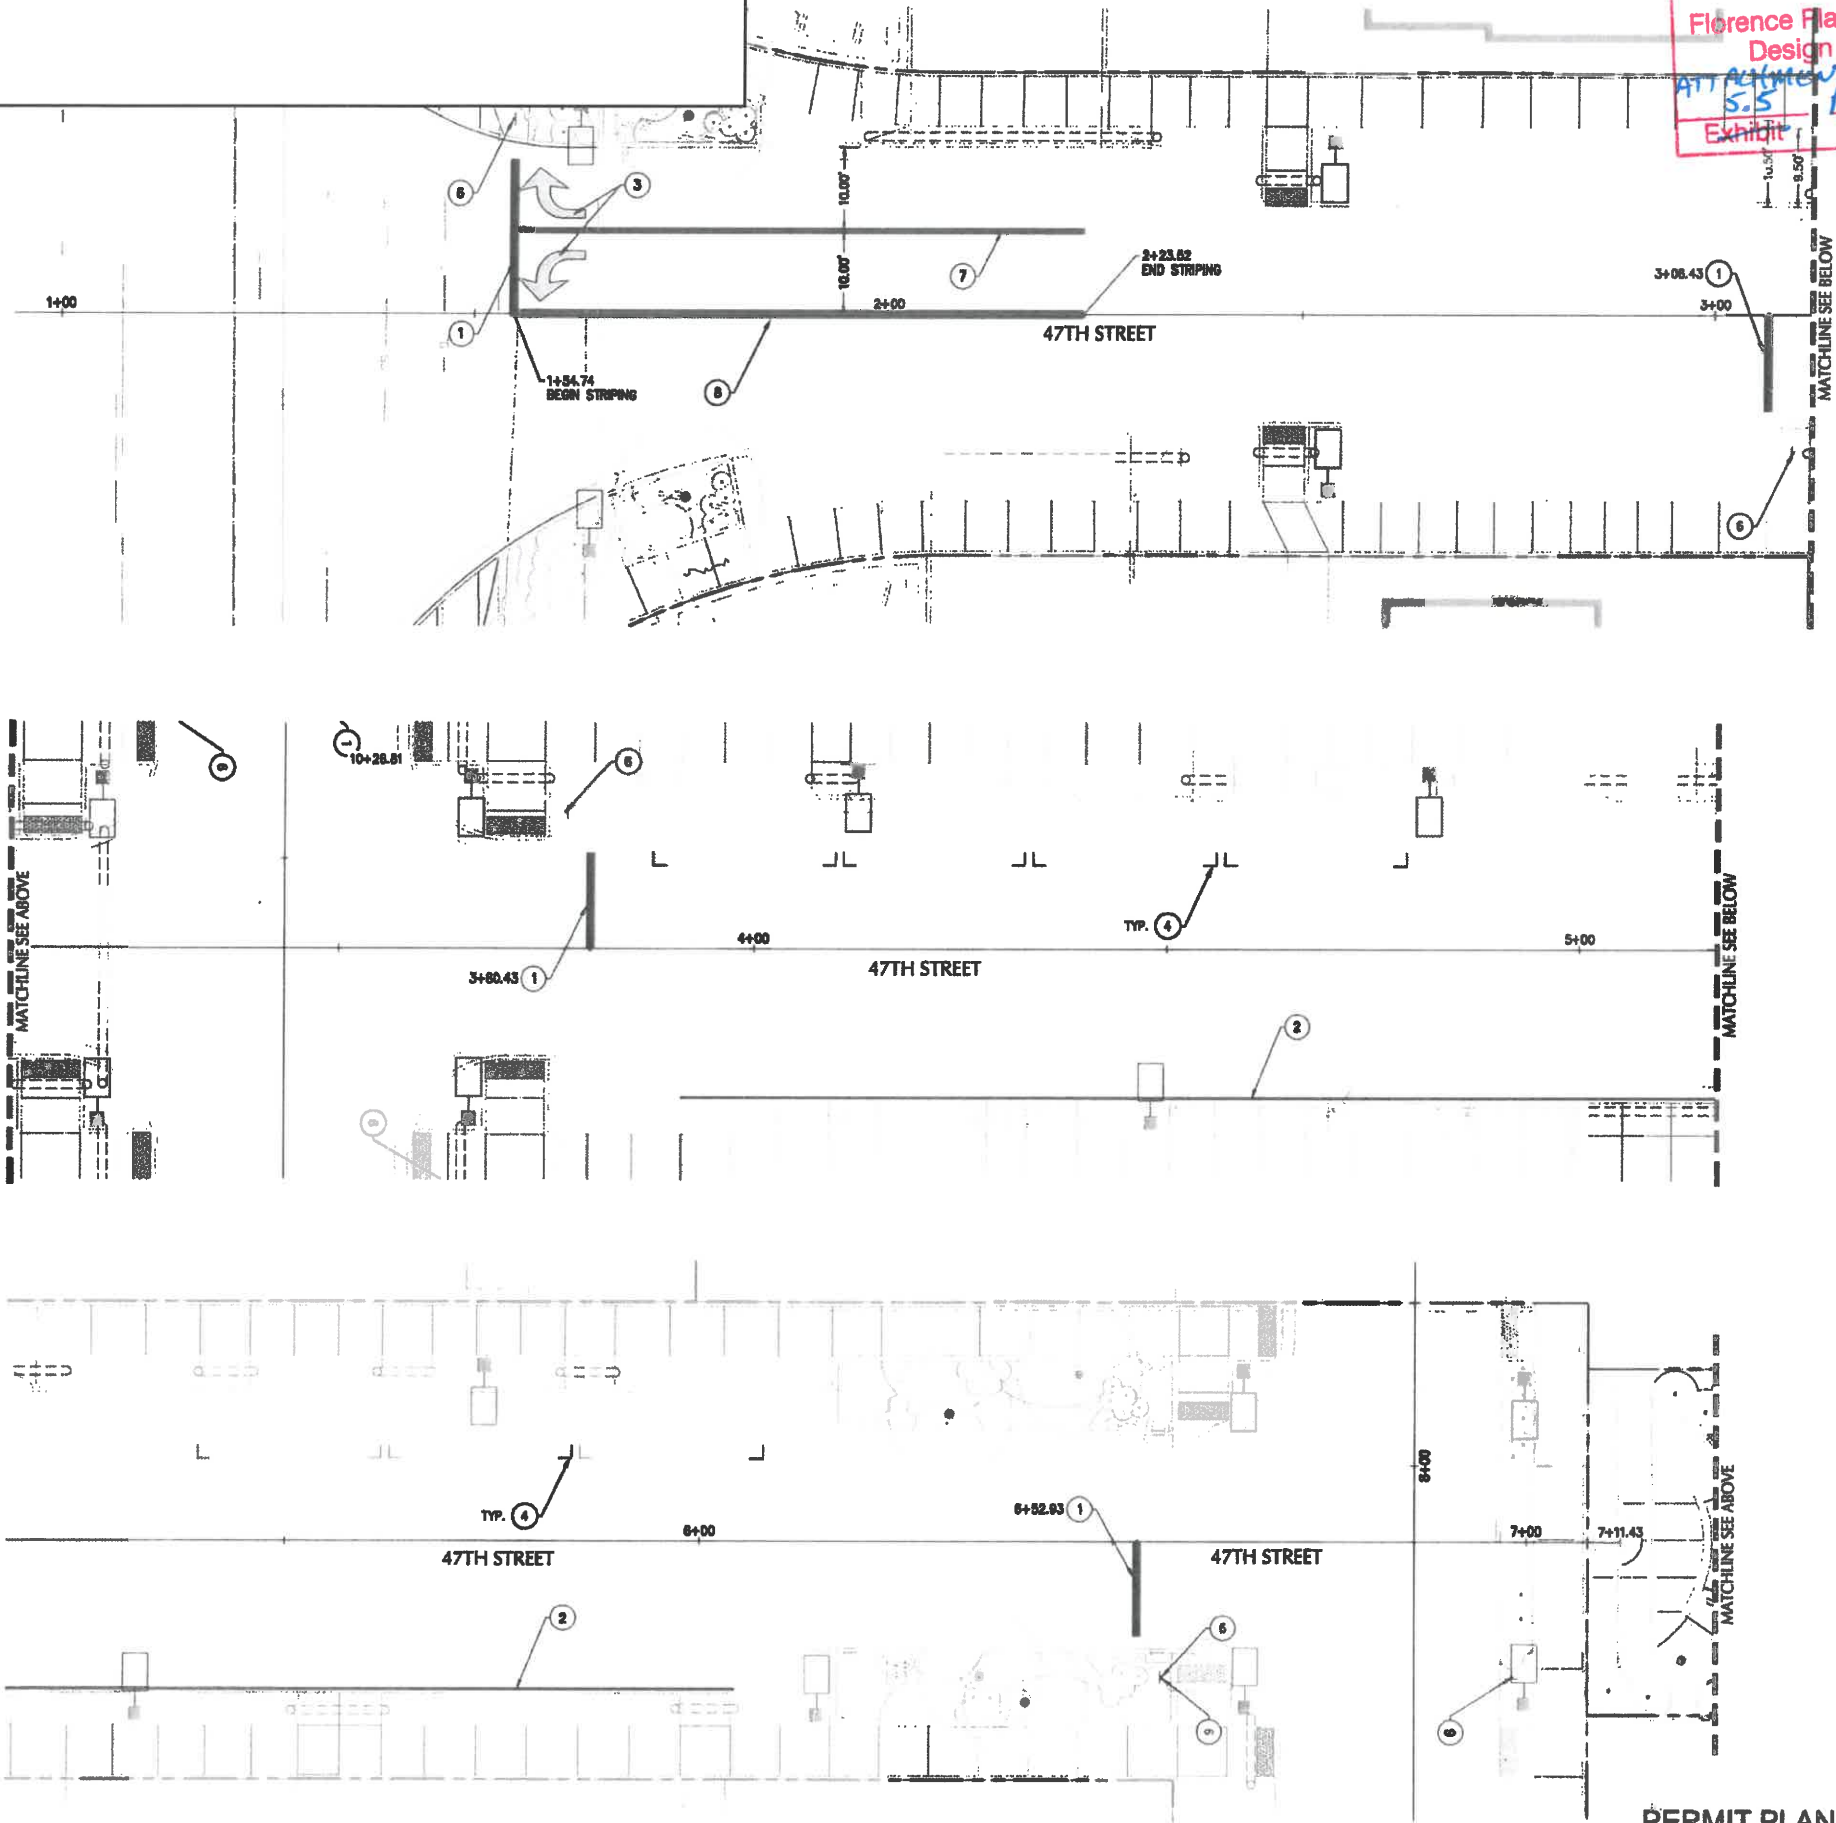

PERMIT PLANS - NOT FOR CONSTRUCTION

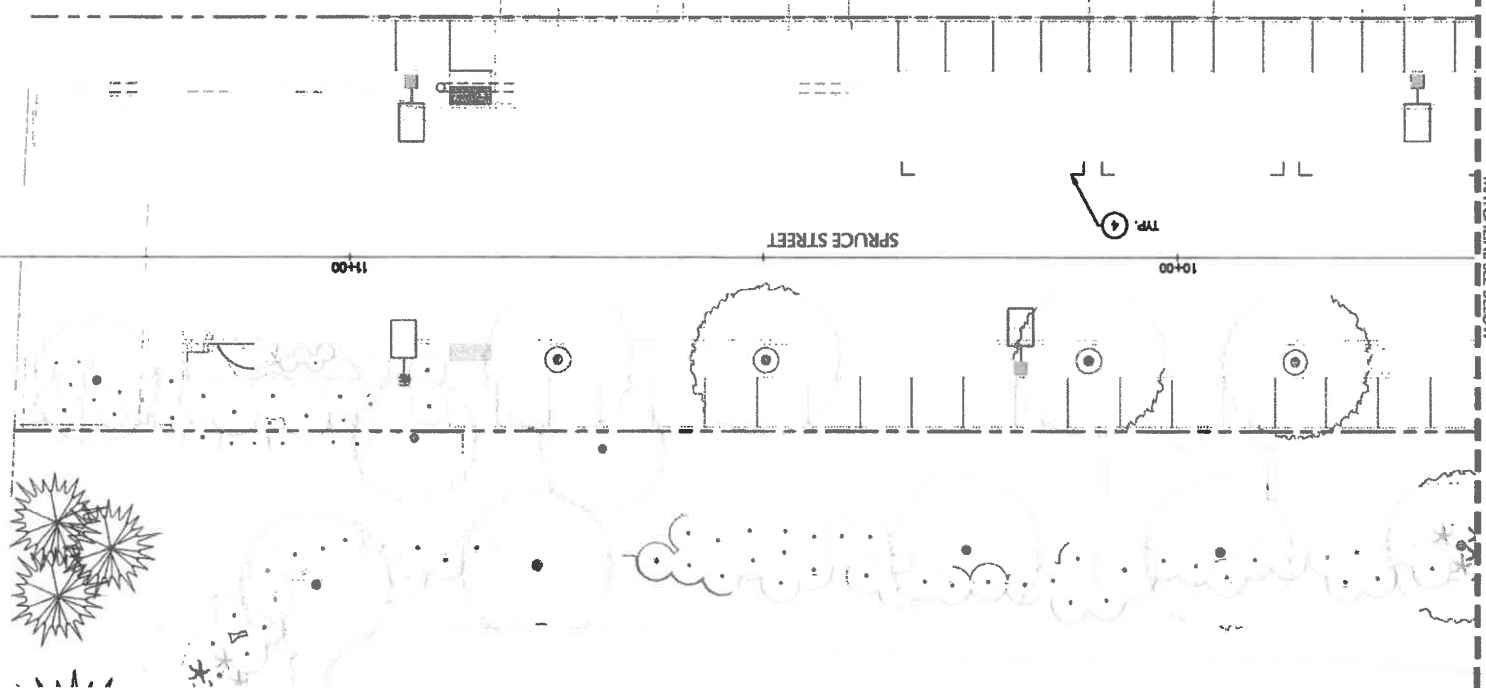

MATCHLINE SEE BELOW

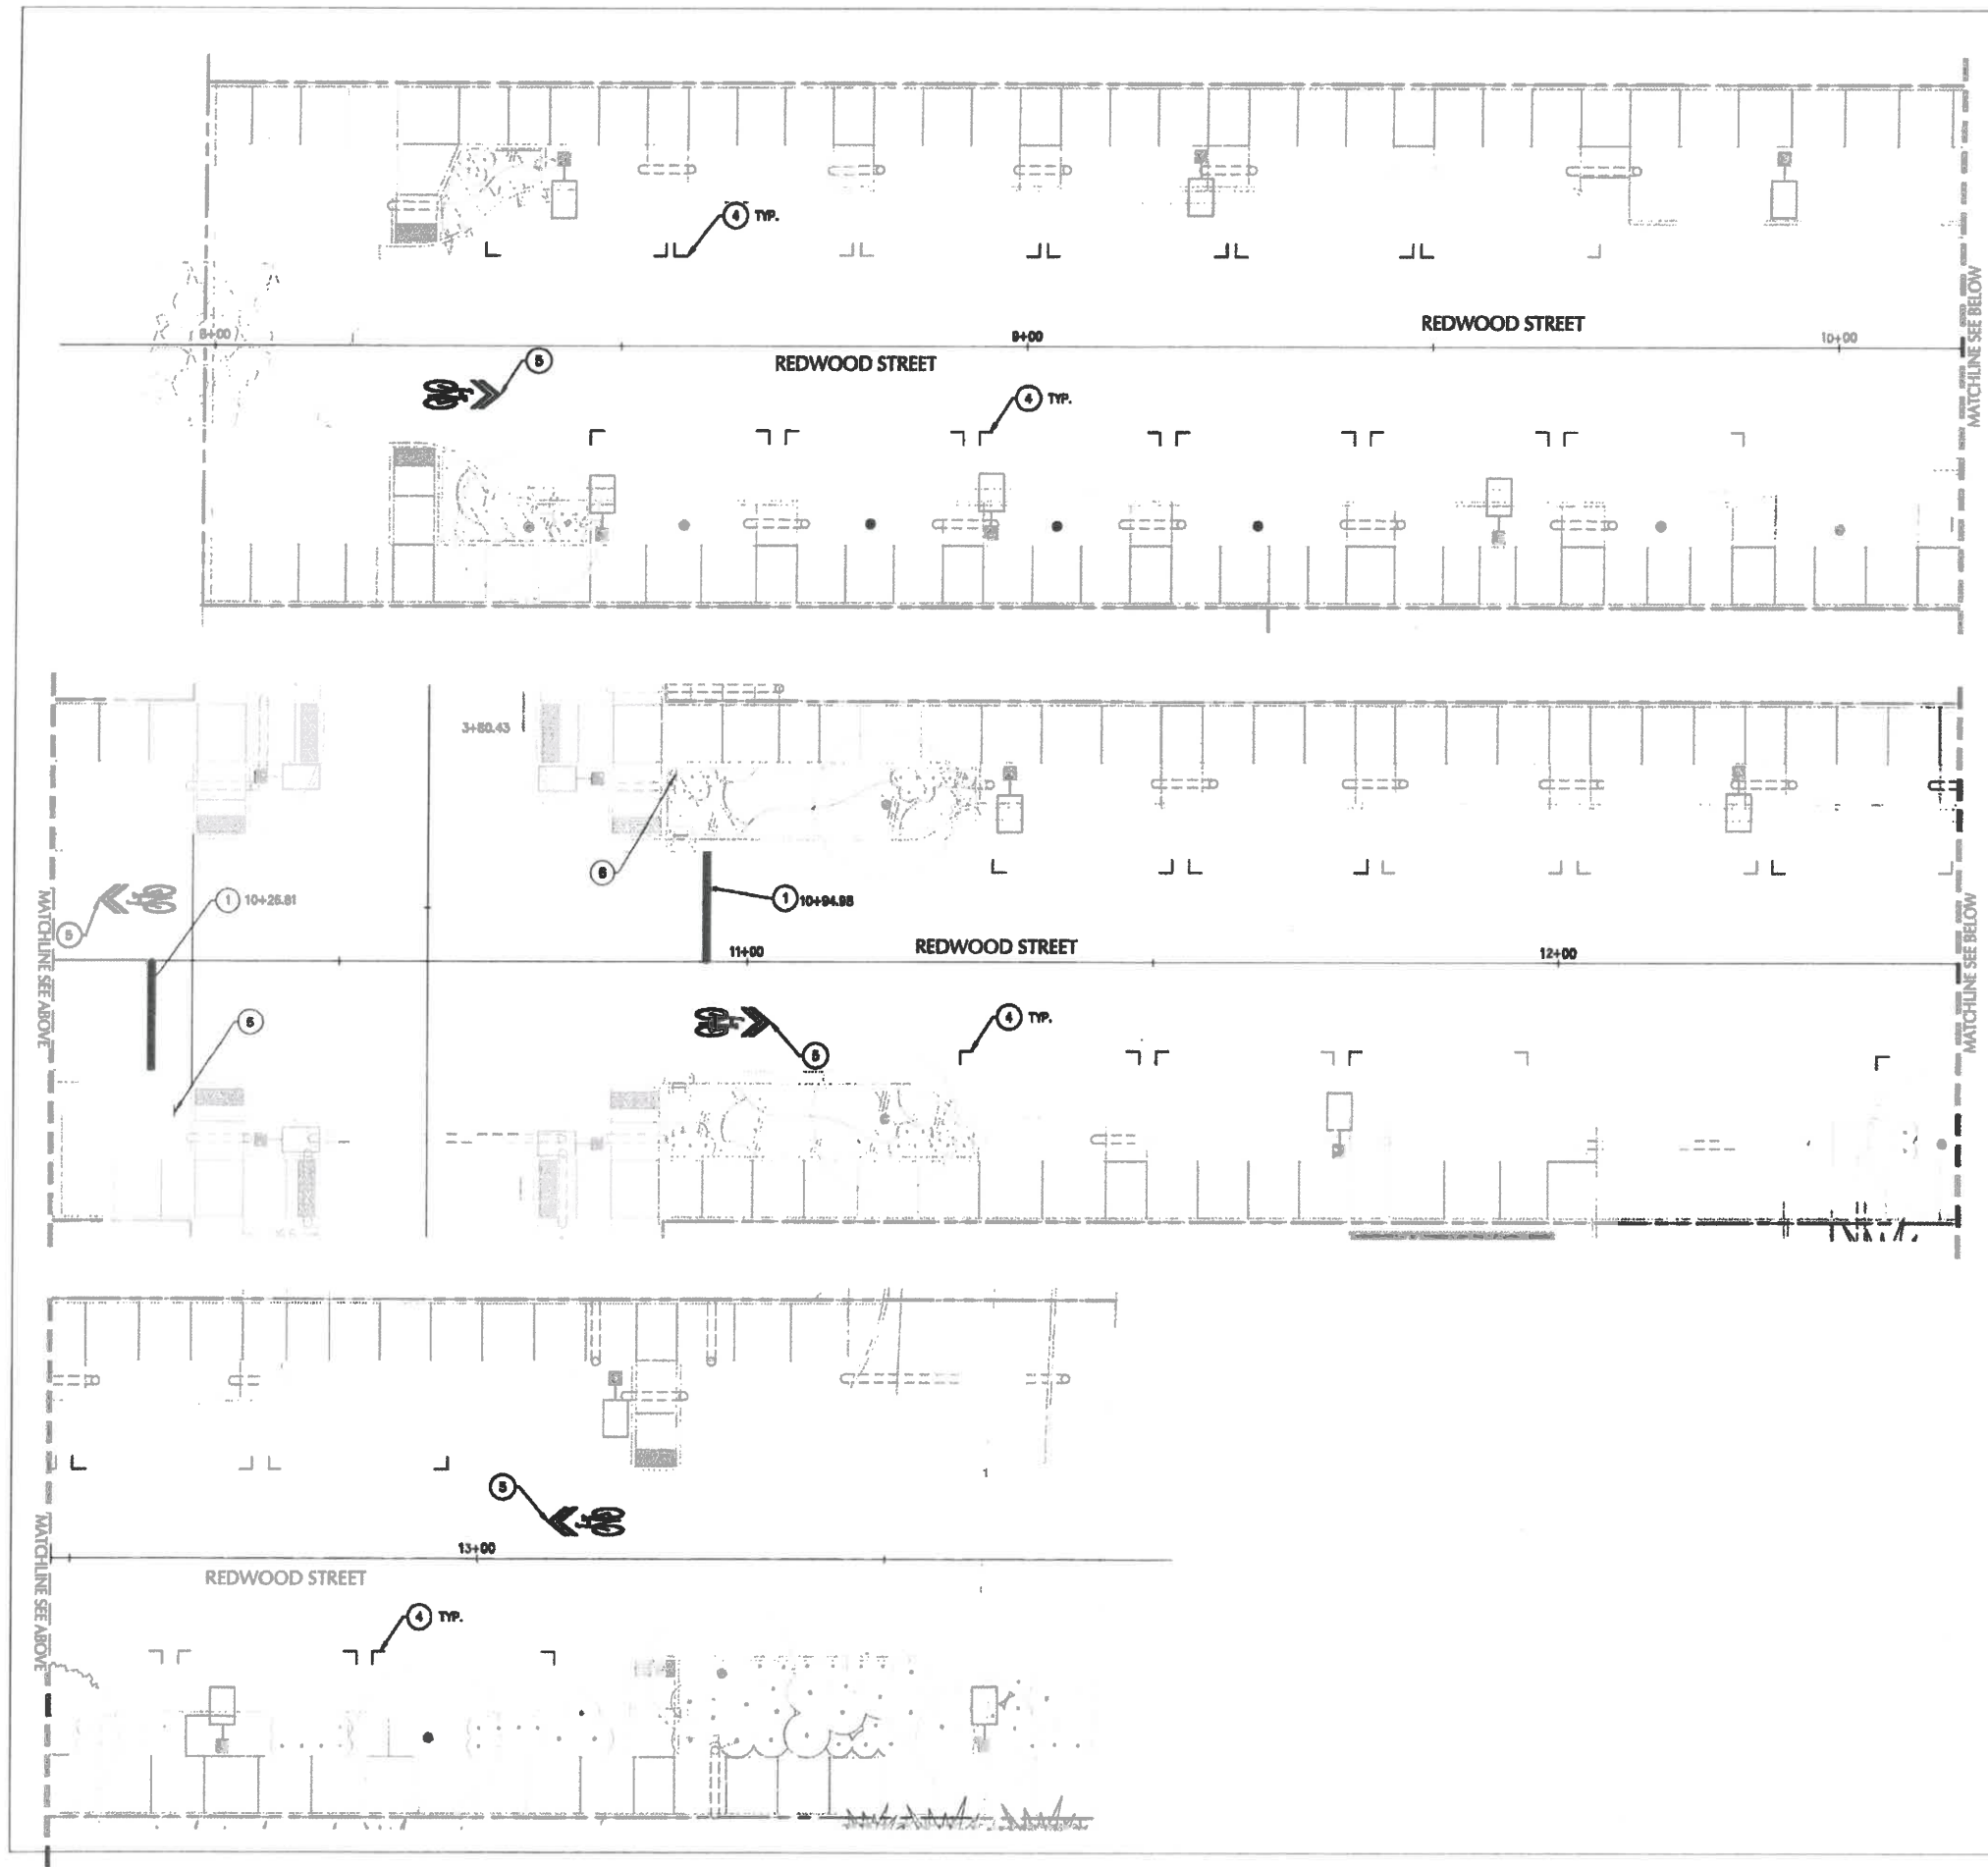

- SHEET NOTES**
1. ALL SIGN LOCATIONS TO BE CONFIRMED IN FIELD BY CITY OF FLORENCE INSPECTOR.
- KEY NOTES**
- NOTE DESCRIPTION**
- 1 STOP BAR PER ODOT STANDARD DRAWINGS TM503/ST12.1 & TM530/ST12.2
 - 2 YELLOW "NO PARKING" CURB
 - 3 TURN ARROWS PER ODOT STANDARD DRAWING TM501/ST12.1
 - 4 ON-STREET PARKING SYMBOL PER ODOT STANDARD DRAWING TM503/ST12.1, COORDINATE WITH CITY FORCES FOR LOCATING AND SPACING PARKING SPACES.
 - 5 SHARED LANE MARKING PER ODOT STANDARD DRAWING TM503/ST12.1
 - 6 INSTALL STOP SIGN (R1-1) AND STREET SIGN PER CITY OF FLORENCE STANDARD DRAWINGS F-217/ST12.1, F-217a/ST12.1, AND F-217b/ST12.1.
 - 7 6" WHITE STRIPE PER ODOT STANDARD DRAWING TM500/ST12.1
 - 8 NARROW TWO 4" YELLOW LINES PER ODOT STANDARD DRAWING TM500/ST12.1
 - 9 INSTALL STREET SIGN PER CITY OF FLORENCE STANDARD DRAWINGS F-217/ST12.1, F-217a/ST12.1, AND F-217b/ST12.1.

kpf

600 Villanova Street, Suite 400
Florence, OR 97401
Tel: 503.684.4000
Fax: 503.684.4009
www.kpf.com


REGISTERED PROFESSIONAL ENGINEER
56481
DIGITALLY SIGNED
JUL 19, 2021
MATTHEW M. KERNAN
EXPIRATION DATE: 6/30/23

PROJECT TITLE

PUBLIC IMPROVEMENT PLANS
CANNERY STATION
87344 MUNSEL LAKE RD, FLORENCE, OR 97439

REVISIONS	
NO.	DATE

PROJECT NO. 1700886
DATE 16 JUL 21
DRAWING TITLE
SIGNAGE & STRIPING - REDWOOD STREET
DRAWING NUMBER
ST11.3















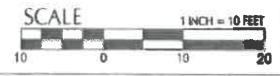







ST12.0

REVISIONS	DATE	BY	REVISION
1	1700586		
2			
3			
4			
5			
6			
7			
8			
9			
10			

PUBLIC IMPROVEMENT PLANS
CANNERY STATION
87344 MUNSEL LAKE RD, FLORENCE, OR 97439

PROJECT TITLE

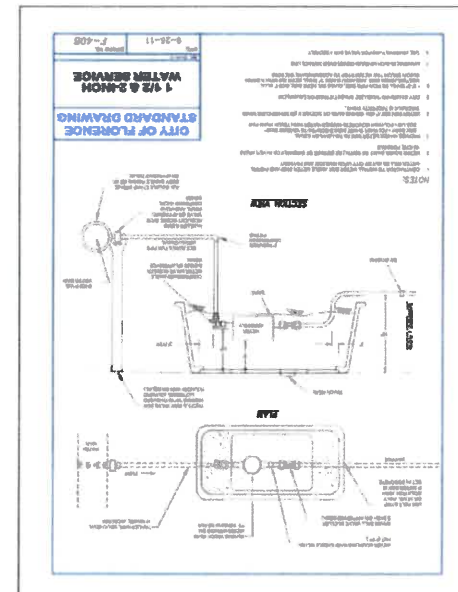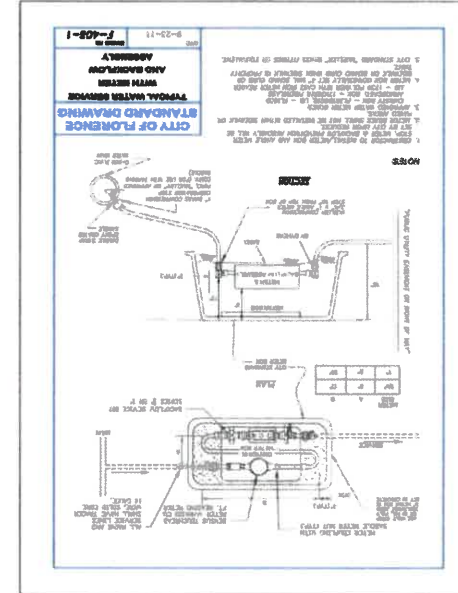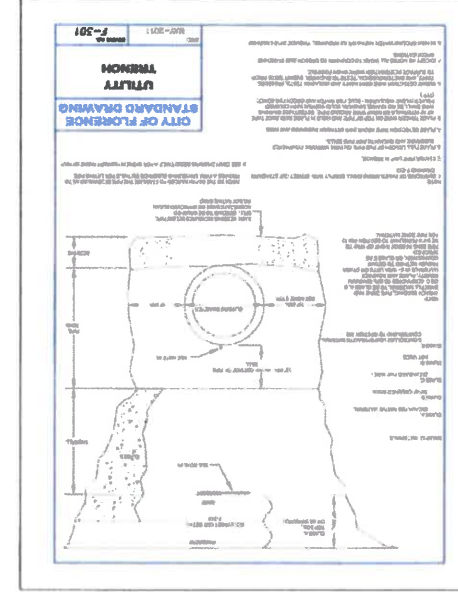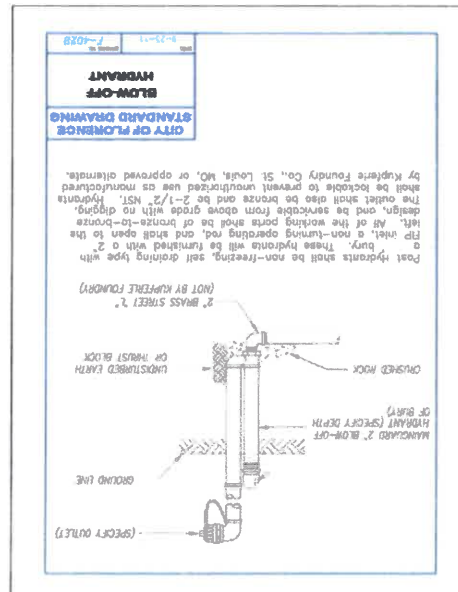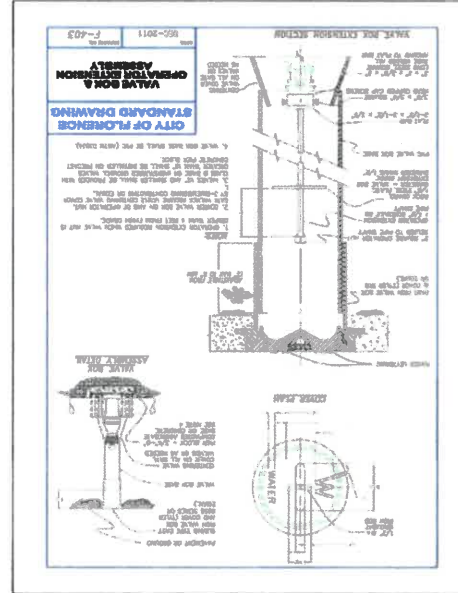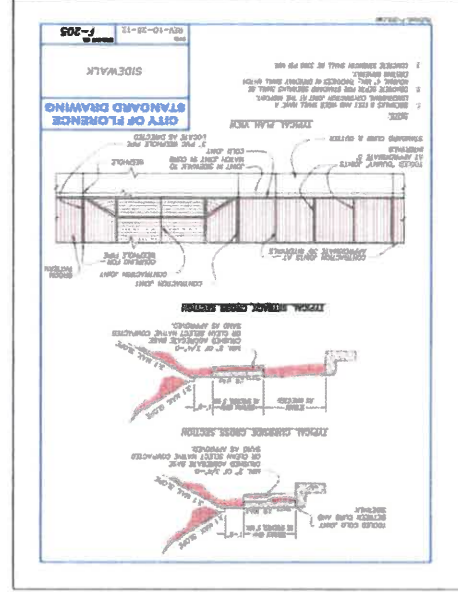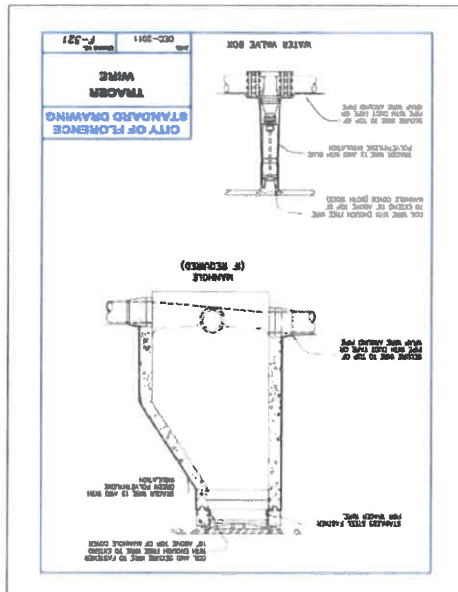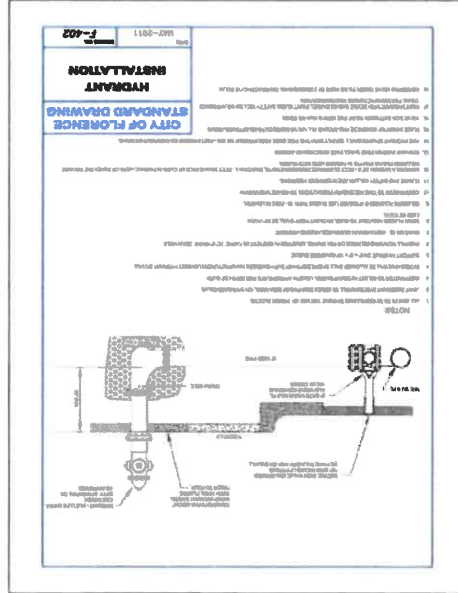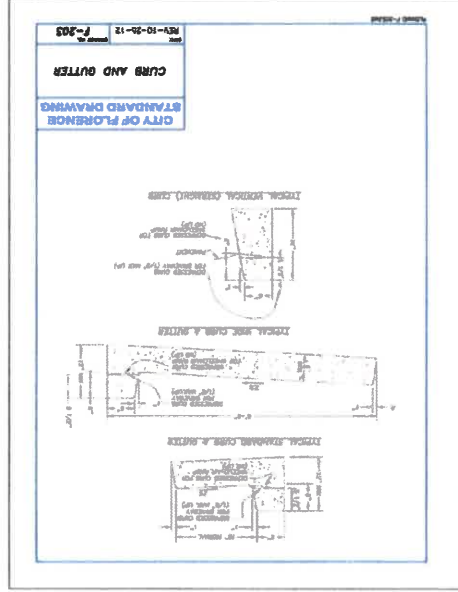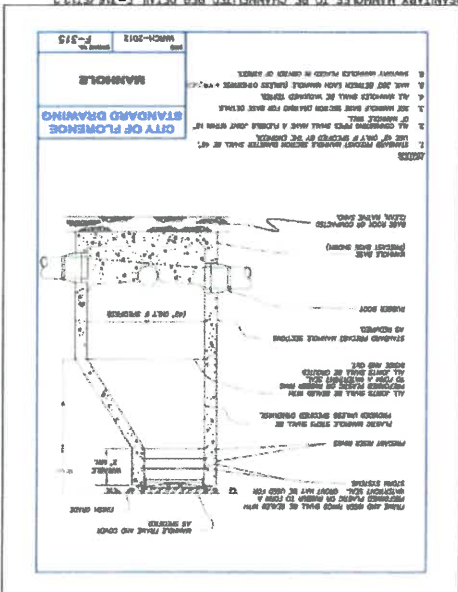
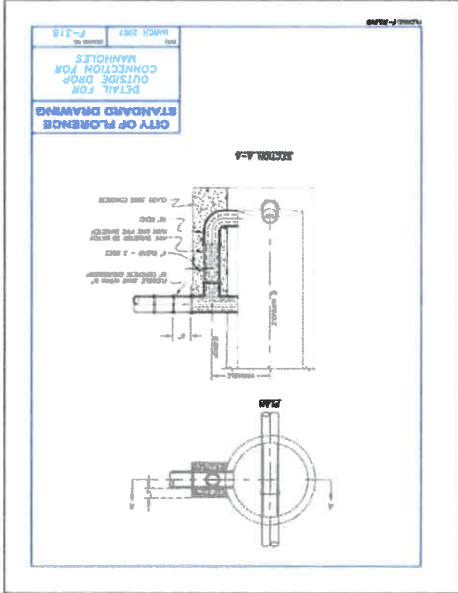
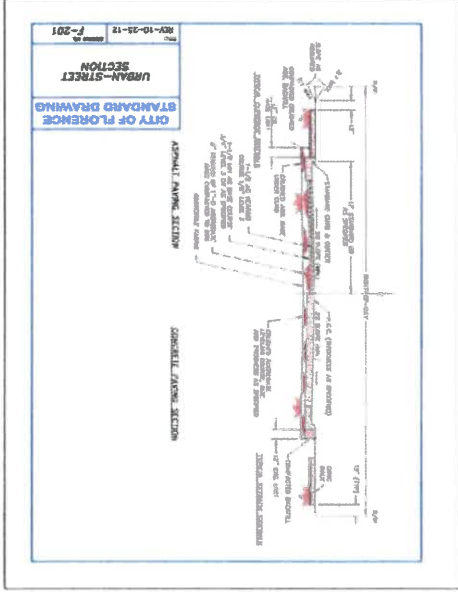
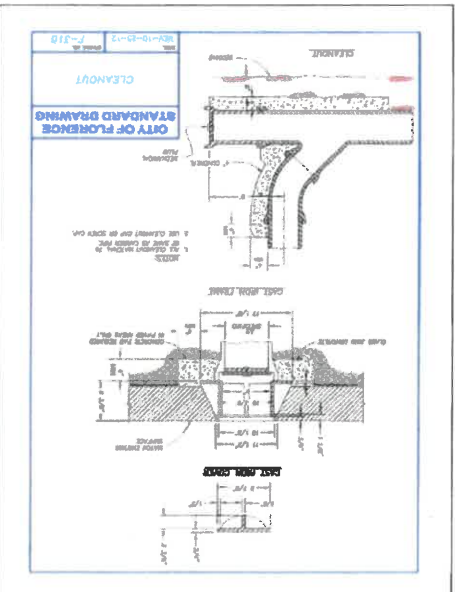
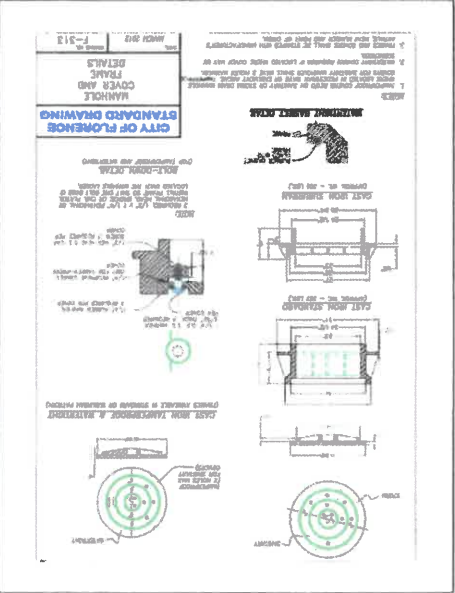
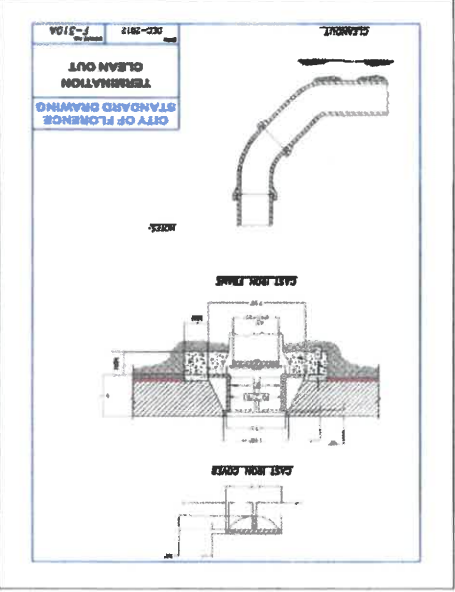


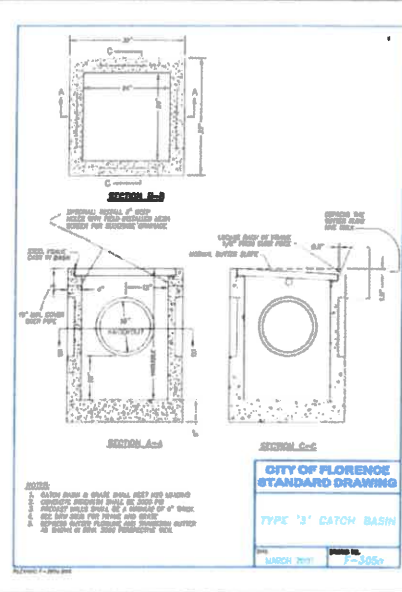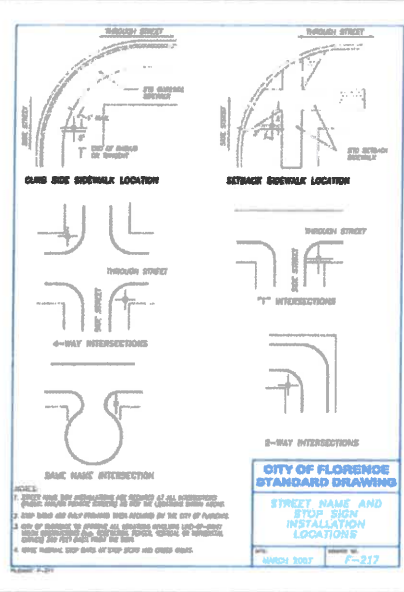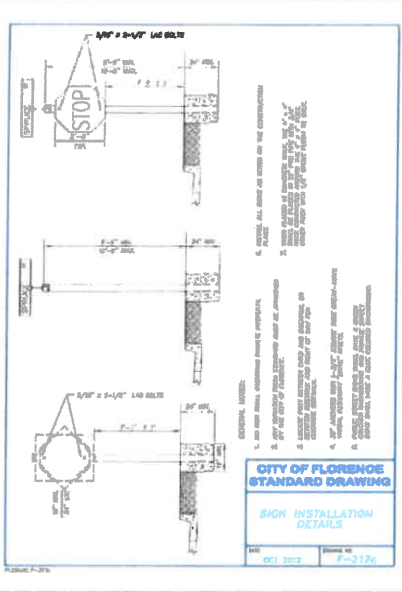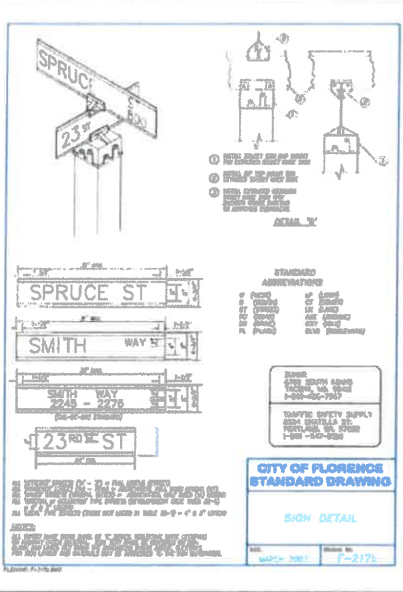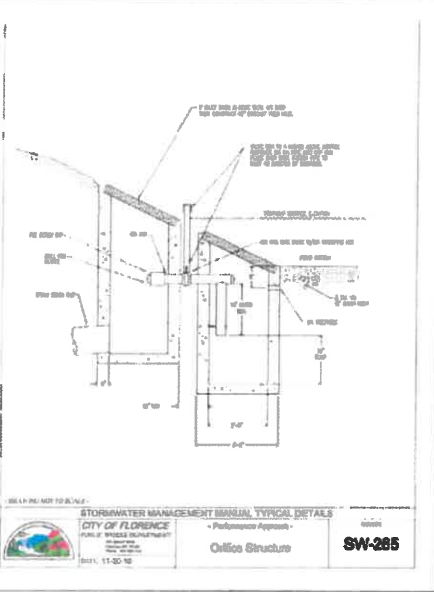

kpff

800 Williams Street, Suite 400
Eugene, OR 97401
O: 541.684.4903
F: 541.684.4909
www.kpff.com

REGISTERED PROFESSIONAL
56481
DIGITALLY SIGNED
WITHEW M. KOSMAN
EXPIRATION DATE: 8/30/23

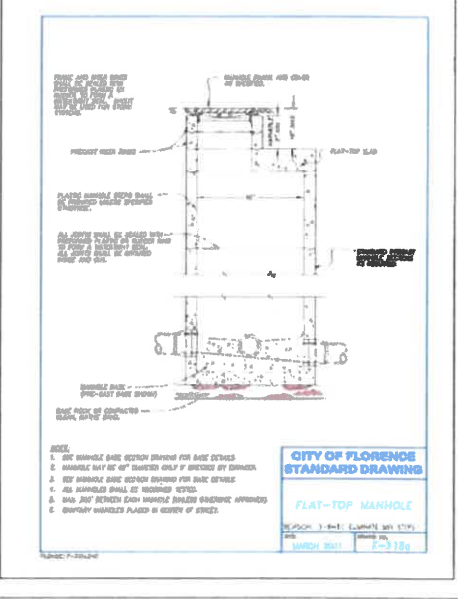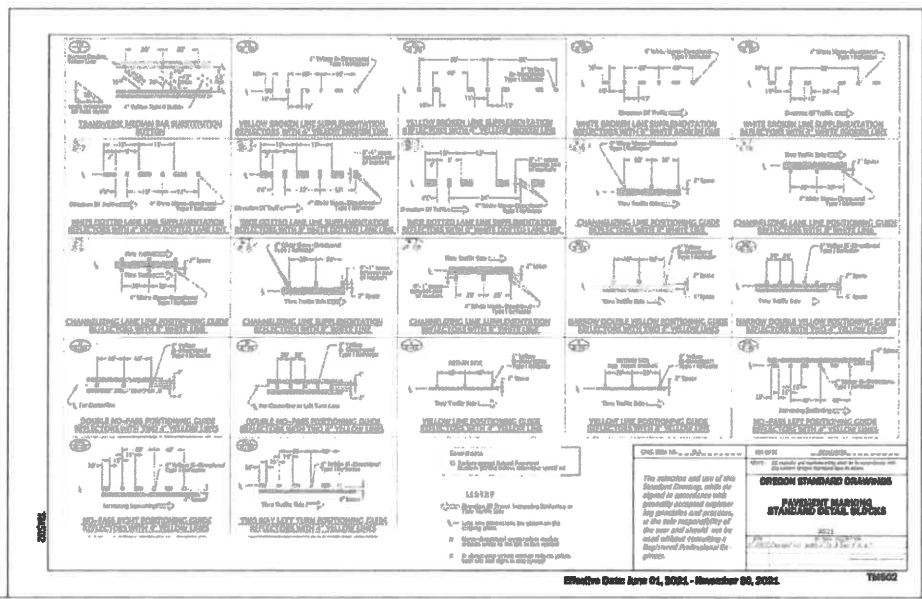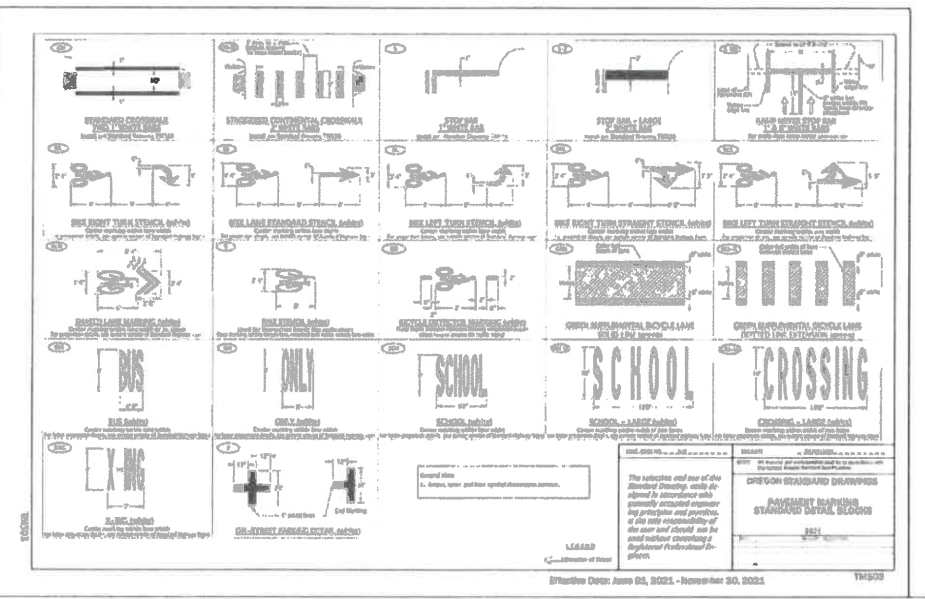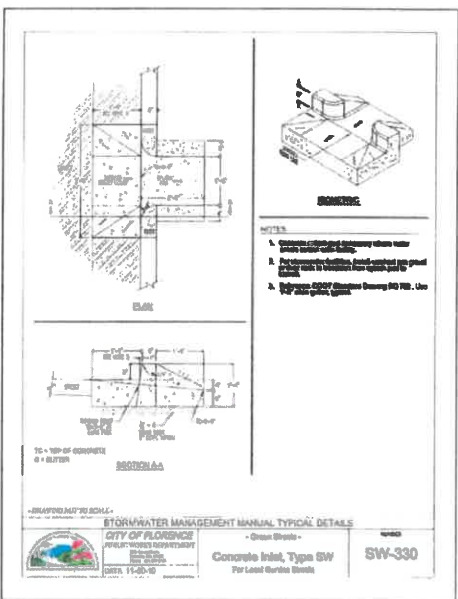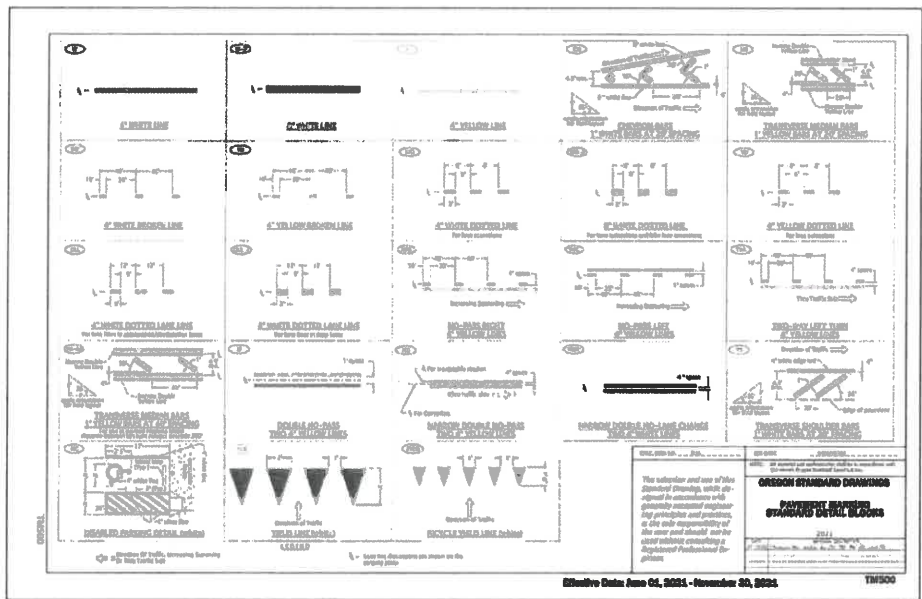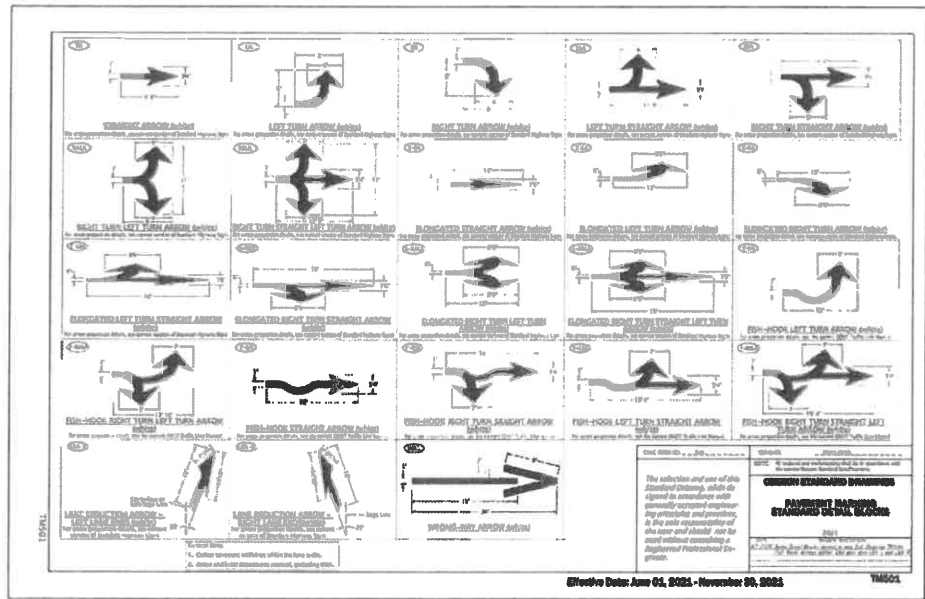

PROJECT TITLE

PUBLIC IMPROVEMENT PLANS

CANNERY STATION

87344 MUNSEL LAKE RD, FLORENCE, OR 97439

REVISIONS

NO.	DATE	DESCRIPTION
1		
2		
3		
4		
5		
6		
7		
8		
9		
10		

PROJECT NO. 1700586
DATE 18 JUL 21
DRAWN BY
DETAILS
DRAWN BY

ST12.1

PUBLIC IMPROVEMENT PLANS
CANNERY STATION
87344 MUNSEL LAKE RD, FLORENCE, OR 97439

