


Attachment 5.6

APPROVED
Florence Planning Commission
Design Review Board
ATTACHMENT
5.6 PC 21 20 SCB 01
Exhibit Resolution Number

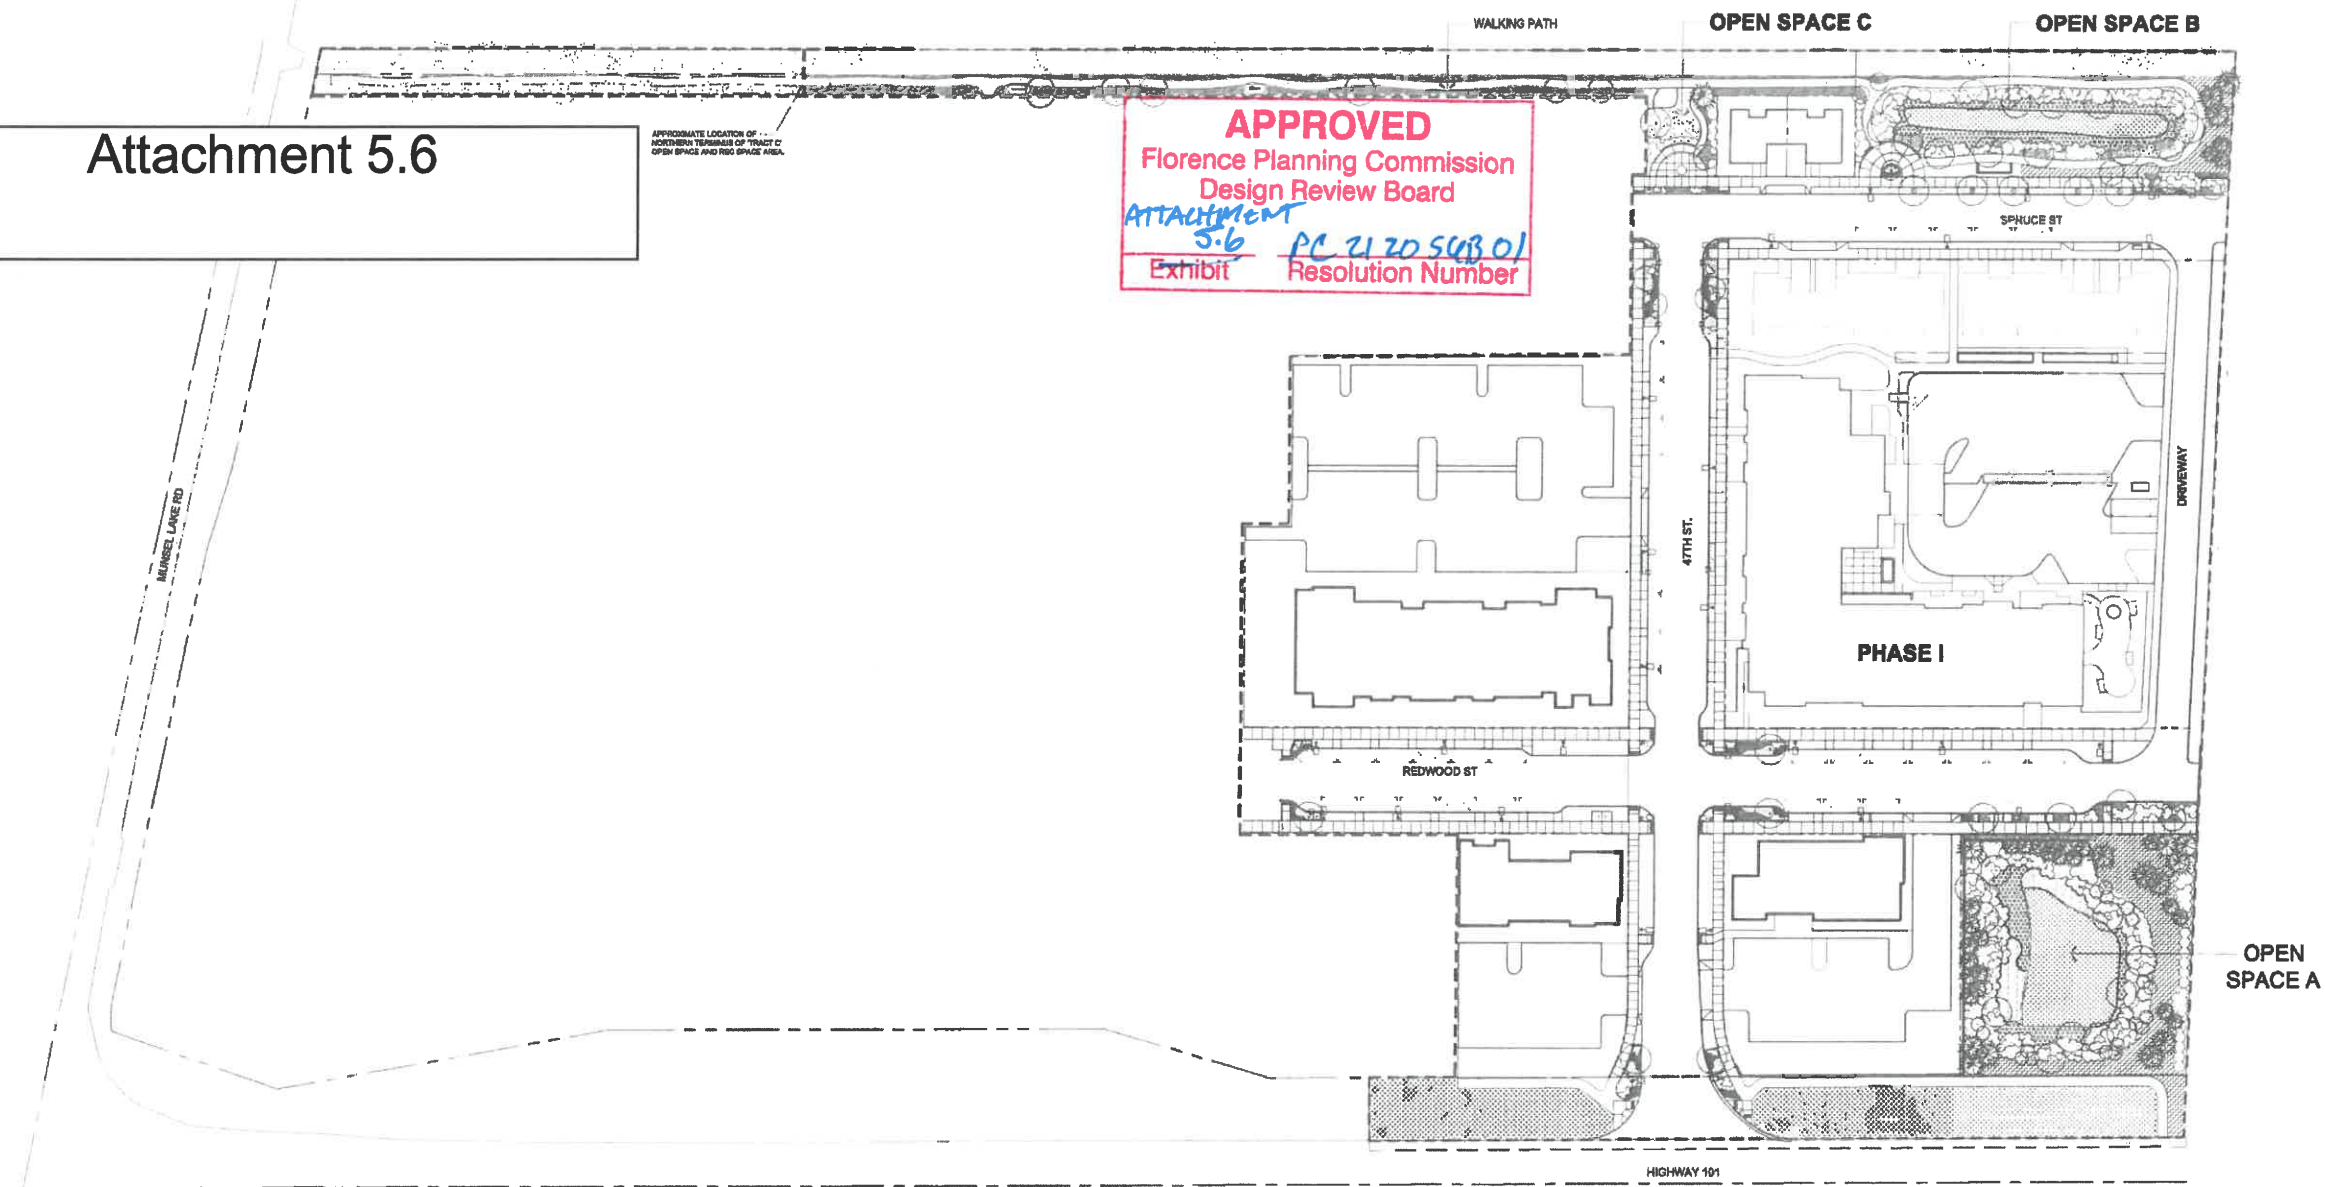

- NOTES
1. PLANTING FOR OPEN SPACE TRACTS AND ADJACENT R.O.W. WILL BE DESIGNED AND INSTALLED WITH PUBLIC IMPROVEMENTS. PLANTINGS NOT ADJACENT TO OPEN SPACE TRACTS WILL BE INSTALLED AT TIME OF LOT DEVELOPMENT.
 2. HIGH EFFICIENCY IRRIGATION WILL BE PROVIDED AS REQUIRED TO ENSURE PLANT ESTABLISHMENT AND ONGOING PLANT HEALTH. IRRIGATION SYSTEM IS TO BE DESIGN / BUILD. IRRIGATION FOR OPEN SPACE TRACTS AND ADJACENT R.O.W. PLANTINGS WILL BE CONSTRUCTED WITH PUBLIC IMPROVEMENTS. IRRIGATION FOR R.O.W. PLANTINGS NOT ADJACENT TO OPEN SPACE TRACTS WILL BE CONSTRUCTED AT TIME OF LOT DEVELOPMENT.
 3. SEE CIVIL PLANS FOR STORMWATER AND OPEN SPACE FACILITIES.
 4. SEE SHEETS LA-6 AND LA-7 FOR PLANTING, IRRIGATION AND SITE DETAILS.
 5. SEE SHEET LA-8 FOR PLANTING AND IRRIGATION SPECIFICATIONS.

- LEGEND
- PROPOSED TREES
 - PERENNIALS / GRASSES
 - GROUNDCOVERS
 - STORMWATER GROUNDCOVERS
 - SHRUB PLANTING
 - LAWN AREAS
 - SEEDD AREAS

OVERALL LANDSCAPE PLAN




PERMIT PLANS - NOT FOR CONSTRUCTION

kpff



PROJECT TITLE

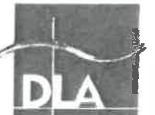

DOUGHERTY
LANDSCAPE
ARCHITECTS

474 Villamella Street
Suite 305
Eugene, Oregon 97401

P 541.683.5803

F 541.683.8183

www.DLAdesign.com


PUBLIC IMPROVEMENT PLANS
CANNERY STATION
87344 MUNSEL LAKE RD, FLORENCE, OR 97439

REVISIONS		
NO.	DATE	REFERENCE

SHEET TITLE

DRAWING NUMBER

LA-1

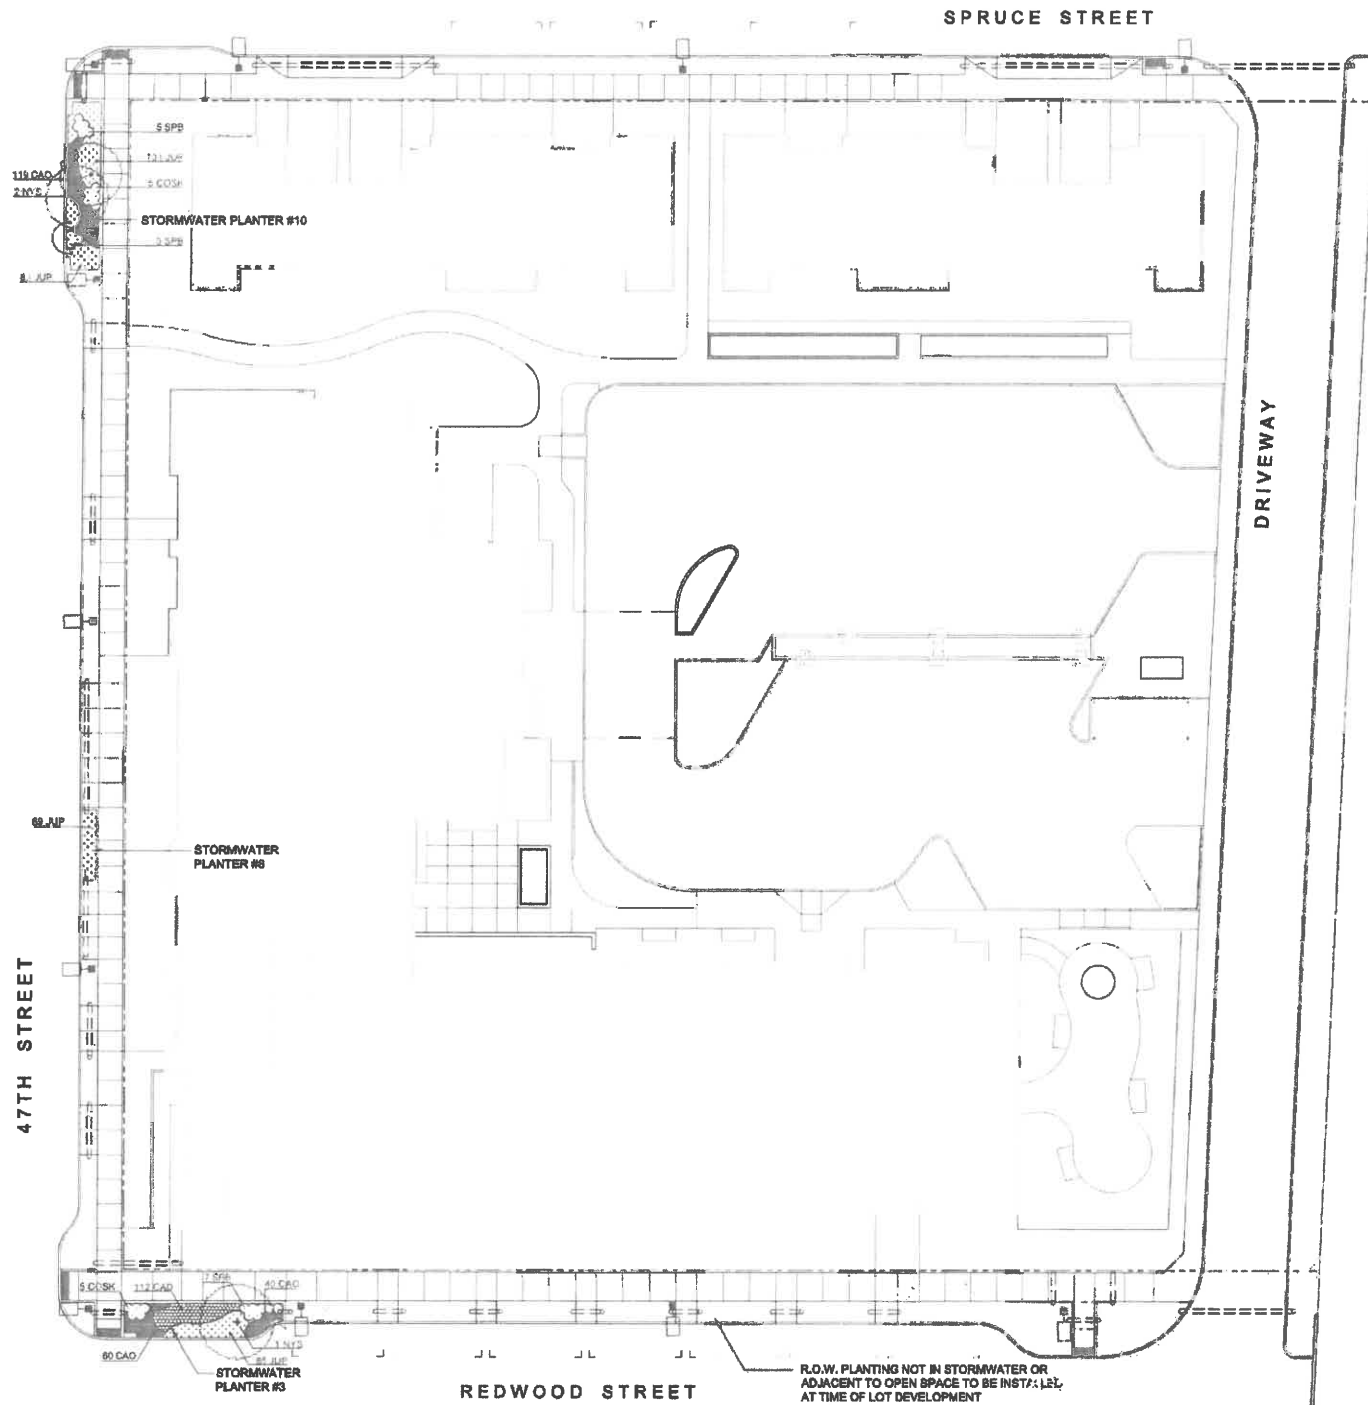

LA-1 NOTES

1. PLANTING FOR OPEN SPACE TRACTS AND ADJACENT R.O.W. WILL BE DESIGNED AND INSTALLED WITH PUBLIC IMPROVEMENTS. PLANTINGS NOT ADJACENT TO OPEN SPACE TRACTS WILL BE INSTALLED AT TIME OF LOT DEVELOPMENT.
2. HIGH EFFICIENCY IRRIGATION WILL BE PROVIDED AS REQUIRED TO ENSURE PLANT ESTABLISHMENT AND ONGOING PLANT HEALTH. IRRIGATION SYSTEM IS TO BE DESIGN / BUILD. IRRIGATION FOR OPEN SPACE TRACTS AND ADJACENT R.O.W. PLANTINGS WILL BE CONSTRUCTED WITH PUBLIC IMPROVEMENTS. IRRIGATION FOR R.O.W. PLANTINGS NOT ADJACENT TO OPEN SPACE TRACTS WILL BE CONSTRUCTED AT TIME OF LOT DEVELOPMENT.
3. SEE CIVIL PLANS FOR STORMWATER AND OPEN SPACE FACILITIES.
4. SEE SHEETS LA-6 AND LA-7 FOR PLANTING, IRRIGATION AND SITE DETAILS.
5. SEE SHEET LA-8 FOR PLANTING AND IRRIGATION SPECIFICATIONS.

LEGEND

- PROPOSED TREES
- SHRUB PLANTING
- STORMWATER GROUNDCOVERS
- IRRIGATION SLEEVE: (1) 6" AND (1) 2" SLEEVE AT EACH LOCATION SHOWN (EXCEPT WHERE NOTED)

PLANT SCHEDULE STORMWATER PLANTER #3 (297 SF)

KEY	QTY.	BOTANICAL NAME	COMMON NAME	MIN. SIZE	COMMENTS
-----	------	----------------	-------------	-----------	----------

TREES	1	Quercus rubra	Black Oak	1.5" cal.	Matchings, full B&B
-------	---	---------------	-----------	-----------	---------------------

SHRUBS (12 REQUIRED)					
COBK *	6	Coronilla varia	Queen Anne's Lace	1 gal.	matchings, full
SPB *	7	Spirea bush	Spirea bush	1 gal.	matchings, full

HERBACEOUS PLANTS (297 REQUIRED)					
CAD *	118	Carex obovata	Slough Sedge	3.5" plugs	matchings, full, 12" x 12" x 60 cell tray
CAO *	190	Carex acutata	Slough Sedge	3.5" plugs	matchings, full, 12" x 12" x 60 cell tray
JUP *	88	Juncus patens	Spreading Rush	3.5" plugs	matchings, full, 12" x 12" x 60 cell tray

* Indicates native plant or outlier

PLANT SCHEDULE STORMWATER PLANTER #8 (80 SF)

KEY	QTY.	BOTANICAL NAME	COMMON NAME	MIN. SIZE	COMMENTS
-----	------	----------------	-------------	-----------	----------

HERBACEOUS PLANTS (80 REQUIRED)					
JUP *	80	Juncus patens	Spreading Rush	4" plugs	matchings, full, 12" x 12" x 60 cell tray

* Indicates native plant or outlier

PLANT SCHEDULE STORMWATER PLANTER #10 (333 SF)

KEY	QTY.	BOTANICAL NAME	COMMON NAME	MIN. SIZE	COMMENTS
-----	------	----------------	-------------	-----------	----------

TREES	2	Quercus rubra	Black Oak	1.5" cal.	Matchings, full B&B
-------	---	---------------	-----------	-----------	---------------------


SHRUBS (13 REQUIRED)					
COBK *	6	Coronilla varia	Queen Anne's Lace	1 gal.	matchings, full
SPB *	6	Spirea bush	Spirea bush	1 gal.	matchings, full

HERBACEOUS PLANTS (333 REQUIRED)					
CAD *	118	Carex obovata	Slough Sedge	3.5" plugs	matchings, full, 12" x 12" x 60 cell tray
JUP *	214	Juncus patens	Spreading Rush	3.5" plugs	matchings, full, 12" x 12" x 60 cell tray

* Indicates native plant or outlier

LANDSCAPE PLAN

47TH ST, REDWOOD ST AND SPRUCE ST

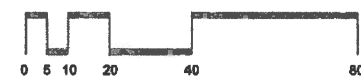

SCALE: 1"=20'-0"



kpff



PROJECT TITLE



DOUGHERTY
LANDSCAPE
ARCHITECTS

474 Williams Street
Suite 305
Eugene, Oregon 97401

P 541.683.5803

F 541.683.8183

www.DLAdesign.com


PUBLIC IMPROVEMENT PLANS
CANNERY STATION
87344 MUNSEL LAKE RD, FLORENCE, OR 97439

REVISIONS	DATE	BY	APP
1	16 JUL 21		

LANDSCAPE PLAN



DRAWING NUMBER


LA-3

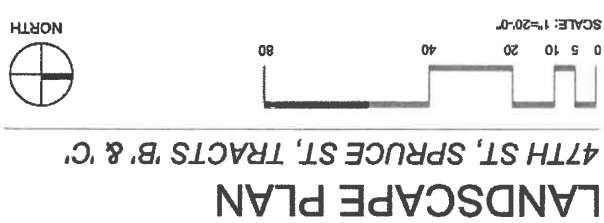

NOTES

1. IMPROVEMENTS, PLANNING NOT ADJACENT TO OPEN SPACE TRACTS MAY BE INSTALLED AT TIME OF LOT OVERLAY.
2. HIGH EFFICIENCY IRRIGATION WILL BE PROVIDED AS REQUIRED TO ENSURE PLANT ESTABLISHMENT AND ONGOING PLANT HEALTH. IRRIGATION SYSTEM IS TO BE DESIGNED / BUILT, IRRIGATION FOR OPEN SPACE TRACTS AND ADJACENT R.O.W. PLANTINGS WILL BE CONSTRUCTED WITH BUILT-IN IMPROVEMENTS/ IRRIGATION FOR R.O.W. PLANTINGS NOT ADJACENT TO OPEN SPACE TRACTS WILL BE CONSTRUCTED AT TIME OF LOT DEVELOPMENT.
3. SEE PLANS FOR TO PLANTING AND OPEN SPACE TRACTS.
4. SEE SHEETS L-48 AND L-47 FOR PLANNING, IRRIGATION AND SITE DETAILS.
5. SEE SHEET L-48 FOR PLANNING AND IRRIGATION SPECIFICATIONS.
6. BUILT FENCES, HOOP AND BIVE FENCES FOR RADIUS PLE BEADINGS (651-999-0270), 36" H. X 24" W. BLACK POWDER COAT, SURFACE MOUNT PERMANENT SPECIFICATIONS.

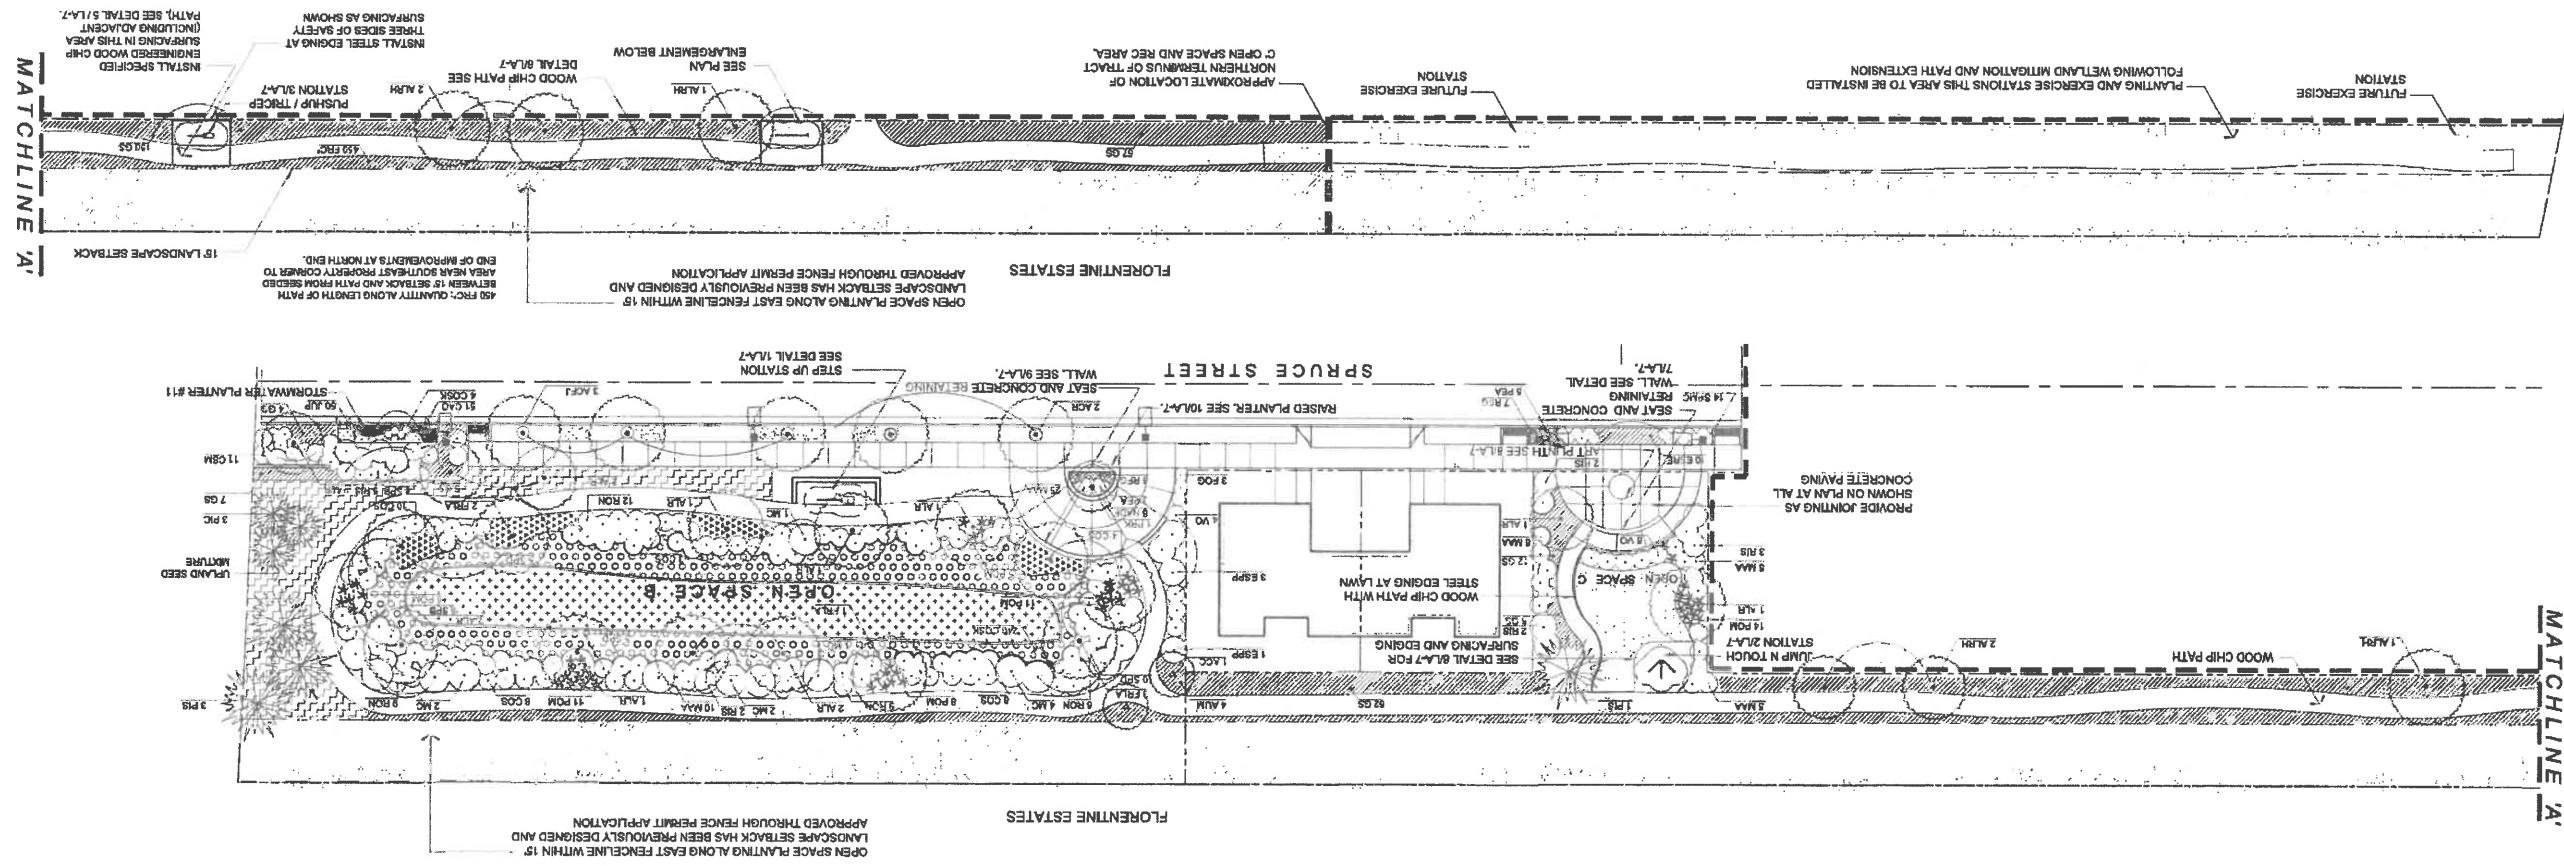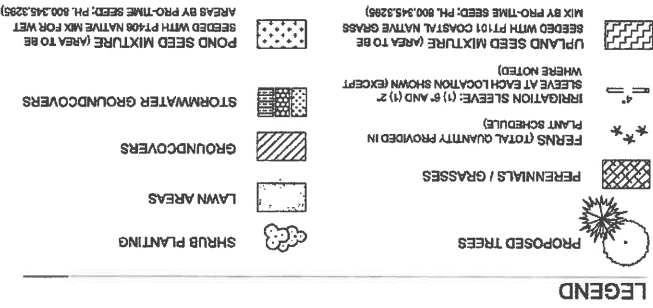

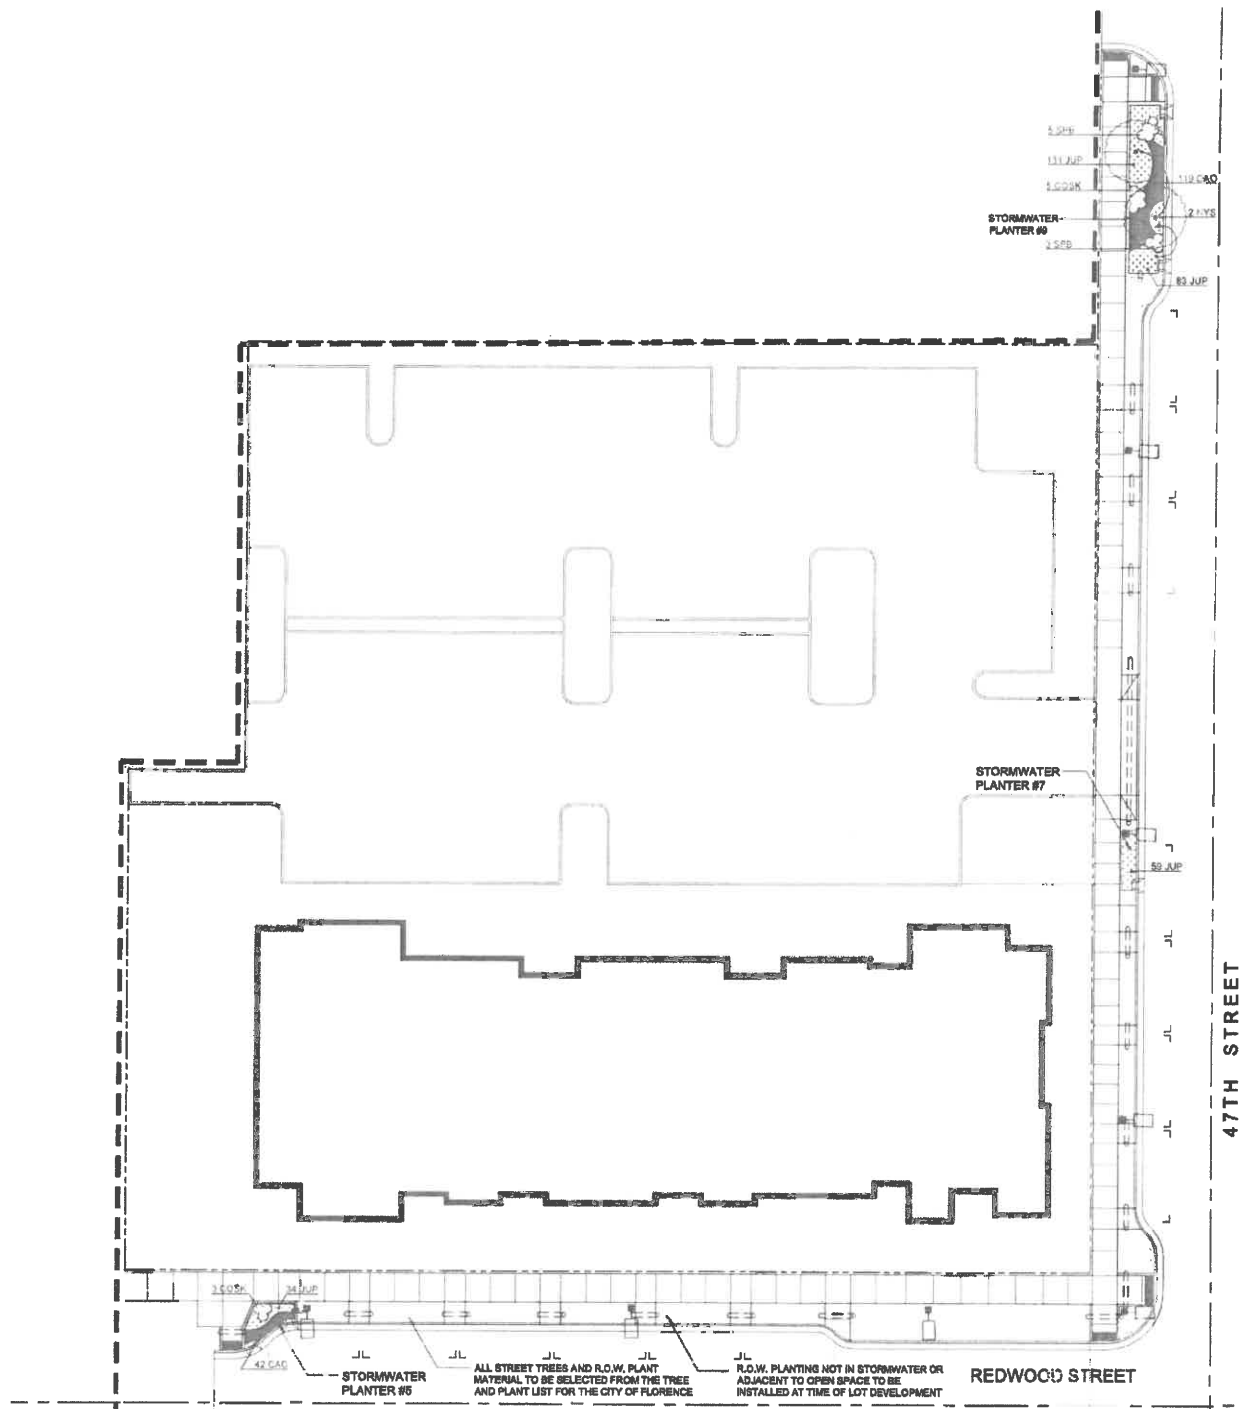

PLANT SCHEDULE STORMWATER PLANTER #6 (76 SF)

KEY	QTY.	BOTANICAL NAME	COMMON NAME	MIN. SIZE	COMMENTS
SHRUBS (3 REQUIRED)					
DOBK *	3	Cornus sericea 'Yellow'	Dwarf Redbay Dogwood	1 gal.	matching, full
HERBACEOUS PLANTS (76 REQUIRED)					
CAO *	42	Cornus alternifolia	Spreading Dogwood	3.5" plug	matching, full, 12" o.c., 50 cell flats
JUP *	34	Juncus patens	Spreading Rush	3.5" plug	matching, full, 12" o.c., 50 cell flats

PLANT SCHEDULE STORMWATER PLANTER #7 (51 SF)

KEY	QTY.	BOTANICAL NAME	COMMON NAME	MIN. SIZE	COMMENTS
HERBACEOUS PLANTS (50 REQUIRED)					
JUP *	50	Juncus patens	Spreading Rush	3.5" plug	matching, full, 12" o.c., 50 cell flats

PLANT SCHEDULE STORMWATER PLANTER #9 (333 SF)

KEY	QTY.	BOTANICAL NAME	COMMON NAME	MIN. SIZE	COMMENTS
TREES					
NYR	2	Nyssa sylvatica	Black Tupelo	17.5" cal.	matching, full, B&B
SHRUBS (13 REQUIRED)					
DOBK *	5	Cornus sericea 'Yellow'	Dwarf Redbay Dogwood	1 gal.	matching, full
SPB *	8	Spiraea betulifolia	Shin Leaf Spirea	1 gal.	matching, full
HERBACEOUS PLANTS (333 REQUIRED)					
CAO *	119	Cornus alternifolia	Spreading Dogwood	3.5" plug	matching, full, 12" o.c., 50 cell flats
JUP *	214	Juncus patens	Spreading Rush	3.5" plug	matching, full, 12" o.c., 50 cell flats

LEGEND

- PROPOSED TREES
- SHRUB PLANTING
- IRRIGATION SLEEVE: (1) 8" AND (1) 2" SLEEVE AT EACH LOCATION SHOWN (EXCEPT WHERE NOTED)
- STORMWATER GROUNDCOVERS

NOTES

- PLANTING FOR OPEN SPACE TRACTS AND ADJACENT R.O.W. WILL BE INSTALLED WITH PUBLIC IMPROVEMENTS. PLANTINGS NOT ADJACENT TO OPEN SPACE TRACTS WILL BE INSTALLED AT TIME OF LOT DEVELOPMENT.
- HIGH EFFICIENCY IRRIGATION WILL BE PROVIDED AS REQUIRED TO ENSURE PLANT ESTABLISHMENT AND ONGOING PLANT HEALTH. IRRIGATION SYSTEM IS TO BE DESIGN / BUILD. IRRIGATION FOR OPEN SPACE TRACTS AND ADJACENT R.O.W. PLANTINGS WILL BE CONSTRUCTED WITH PUBLIC IMPROVEMENTS. IRRIGATION FOR R.O.W. PLANTINGS NOT ADJACENT TO OPEN SPACE TRACTS WILL BE CONSTRUCTED AT TIME OF LOT DEVELOPMENT.
- SEE CIVIL PLANS FOR STORMWATER AND OPEN SPACE FACILITIES.
- SEE SHEETS LA-6 AND LA-7 FOR PLANTING, IRRIGATION AND SITE DETAILS.
- SEE SHEET LA-8 FOR PLANTING AND IRRIGATION SPECIFICATIONS.

LANDSCAPE PLAN
47TH ST AND SPRUCE ST



474 Williams Street
Suite 305
Eugene, Oregon 97401
P 541.683.5803
F 541.683.8183
www.DLAdesign.com


PUBLIC IMPROVEMENT PLANS
CANNERY STATION
87344 MUNSEL LAKE RD, FLORENCE, OR 97439

REVISIONS		
NO.	DATE	DESCRIPTION
PROJECT NO.	1700588	
DATE	16 JUL 21	
DRAWING TITLE	LANDSCAPE PLAN	

DRAWING NUMBER
LA-5


9-A-6

808 Wilmette Street, Suite 400
Eugene, OR 97401
Q: 541.664.4902
F: 541.664.4909
www.kjrh.com

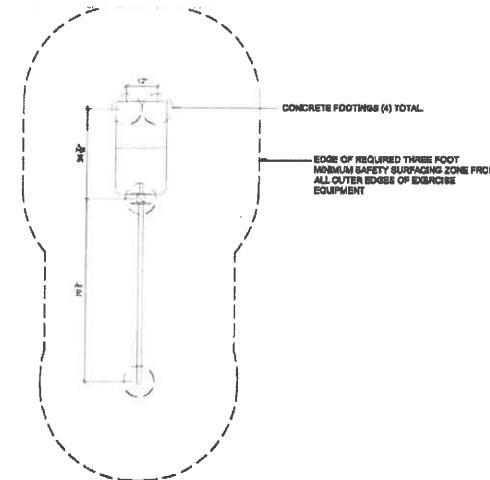


- NOTES:
1. INSTALLATION TO BE COMPLETED IN ACCORDANCE WITH EXERCISE EQUIPMENT INSTALLATION INSTRUCTIONS AND SPECIFICATIONS (PLAYCRAFT SYSTEMS EC-4438).
 2. INSTALLATION TO BE INGROUND MOUNT WITH CONCRETE FOOTINGS.
 3. PROVIDE SAFETY SURFACING TO EDGES SHOWN ON PLAN BUT IN NO CASE LESS THAN REQUIRED THREE FOOT SAFETY SURFACING ZONE FROM OUTER EDGES OF EQUIPMENT.

(DETAIL FOR REFERENCE ONLY)
1 PLAYCRAFT BASICS STEP UP STATION
LA-7 PLAN ENLARGEMENT SCALE: 3/8" = 1'-0"

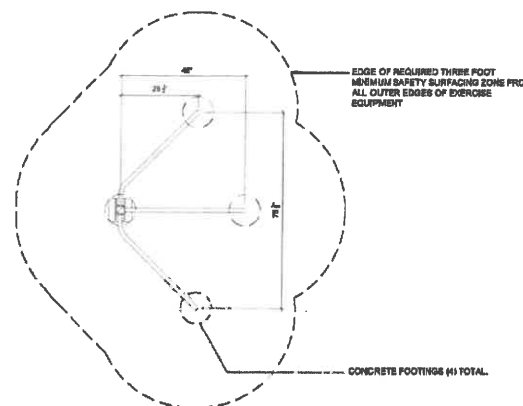


- NOTES:
1. INSTALLATION TO BE COMPLETED IN ACCORDANCE WITH EXERCISE EQUIPMENT INSTALLATION INSTRUCTIONS AND SPECIFICATIONS (PLAYCRAFT SYSTEMS EC-4438).
 2. INSTALLATION TO BE INGROUND MOUNT WITH CONCRETE FOOTINGS.
 3. PROVIDE SAFETY SURFACING TO EDGES SHOWN ON PLAN BUT IN NO CASE LESS THAN REQUIRED THREE FOOT SAFETY SURFACING ZONE FROM OUTER EDGES OF EQUIPMENT.

(DETAIL FOR REFERENCE ONLY)
2 PLAYCRAFT BASICS JUMP N TOUCH STATION
LA-7 PLAN ENLARGEMENT SCALE: 3/8" = 1'-0"

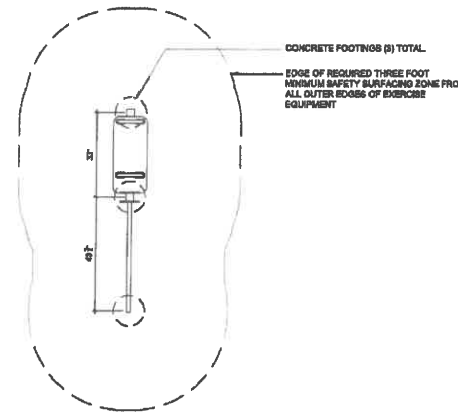


- NOTES:
1. INSTALLATION TO BE COMPLETED IN ACCORDANCE WITH EXERCISE EQUIPMENT INSTALLATION INSTRUCTIONS AND SPECIFICATIONS (PLAYCRAFT SYSTEMS EC-4438).
 2. INSTALLATION TO BE INGROUND MOUNT WITH CONCRETE FOOTINGS.
 3. PROVIDE SAFETY SURFACING TO EDGES SHOWN ON PLAN BUT IN NO CASE LESS THAN REQUIRED THREE FOOT SAFETY SURFACING ZONE FROM OUTER EDGES OF EQUIPMENT.

(DETAIL FOR REFERENCE ONLY)
3 PLAYCRAFT BASICS PUSH-UP TRICEP STATION
LA-7 PLAN ENLARGEMENT SCALE: 3/8" = 1'-0"

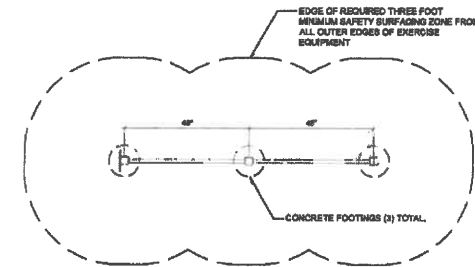


- NOTES:
1. INSTALLATION TO BE COMPLETED IN ACCORDANCE WITH EXERCISE EQUIPMENT INSTALLATION INSTRUCTIONS AND SPECIFICATIONS (PLAYCRAFT SYSTEMS EC-4438).
 2. INSTALLATION TO BE INGROUND MOUNT WITH CONCRETE FOOTINGS.
 3. PROVIDE SAFETY SURFACING TO EDGES SHOWN ON PLAN BUT IN NO CASE LESS THAN REQUIRED THREE FOOT SAFETY SURFACING ZONE FROM OUTER EDGES OF EQUIPMENT.


(DETAIL FOR REFERENCE ONLY)
4 PLAYCRAFT BASICS CHIN-UP PULL-UP STATION
LA-7 PLAN ENLARGEMENT SCALE: 3/8" = 1'-0"

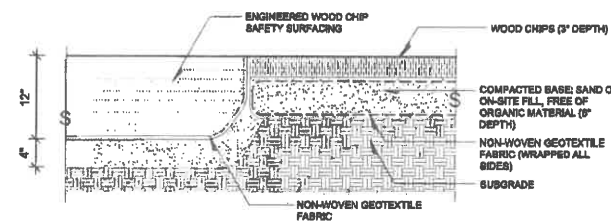


5 WOOD CHIP PATH AND SAFETY SURFACING
LA-7 SECTION SCALE: 1" = 1'-0"

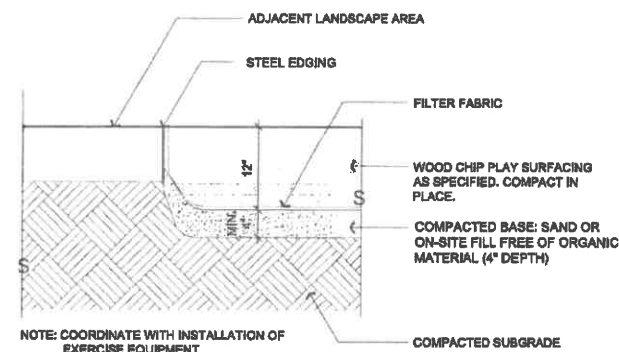


6 EXERCISE AREA W/ STEEL EDGING
LA-7 SECTION SCALE: 1" = 1'-0"

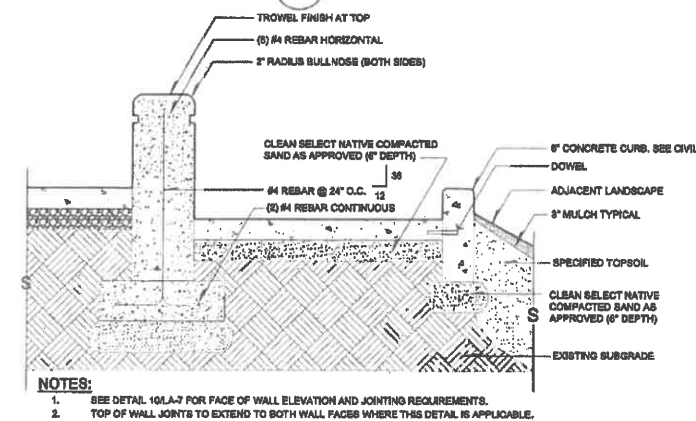


7 SEATWALL & CURB AT WALKWAY
LA-7 SECTION SCALE: 3/4" = 1'-0"

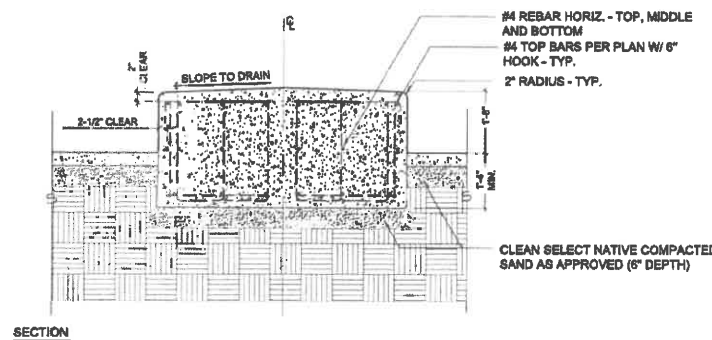


SECTION

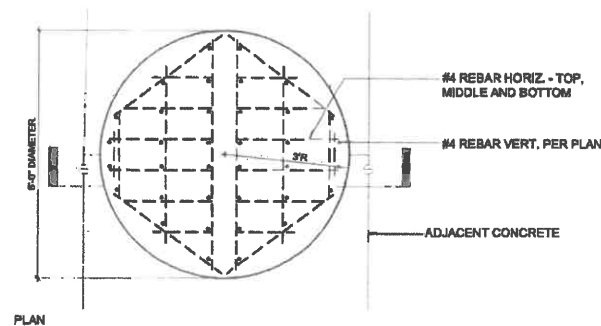

8 CONCRETE ART PLINTH
LA-7 SCALE: 1/2" = 1'-0"

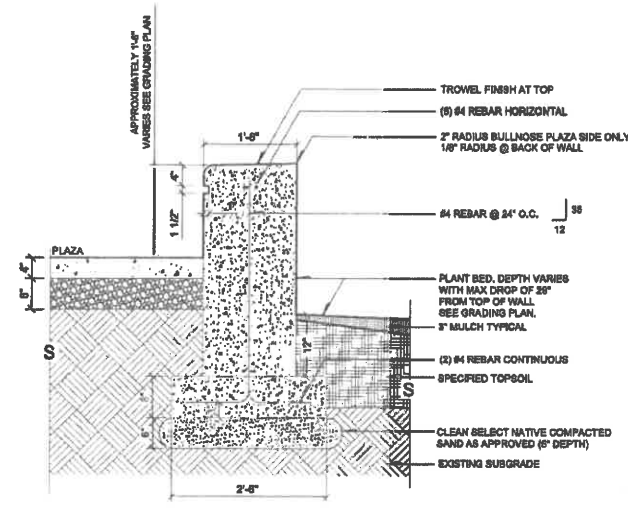

9 SEATWALL AT PLANTING BED
LA-7 SECTION SCALE: 3/4" = 1'-0"

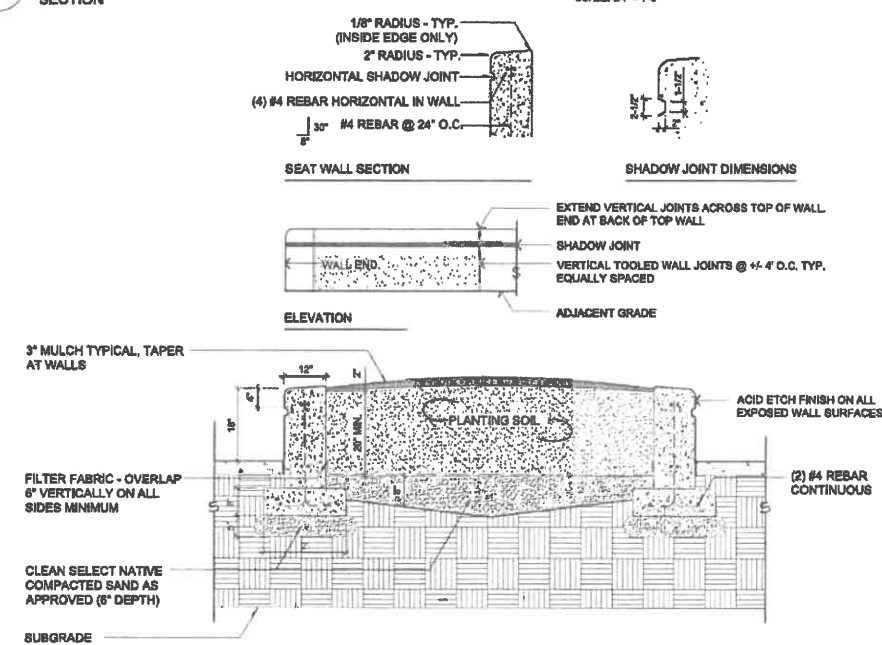

10 RAISED PLANTER WITH SEAT WALLS
LA-7 SECTION SCALE: 1/2" = 1'-0"

PERMIT PLANS - NOT FOR CONSTRUCTION

SITE DETAILS

kpff

REGISTERED
279
David J. Dougherty
OREGON
LANDSCAPE ARCHITECT

PROJECT TITLE

DLA
DOUGHERTY
LANDSCAPE
ARCHITECTS

474 Williams Street
Suite 305
Eugene, Oregon 97401-3739
P 541.683.5800
F 541.683.8100
www.DLAdesign.com

PUBLIC IMPROVEMENT PLANS
CANNERY STATION
87344 MUNSEL LAKE RD, FLORISSANT, MO 64551

REVISIONS

NO.	DATE	REVISION
1	1700668	
2	16 JUL 21	

DETAILS

LA-7

