


LINDA DID IT
DELI & ESPRESSO
1856 37TH STREET
FLORENCE, OREGON

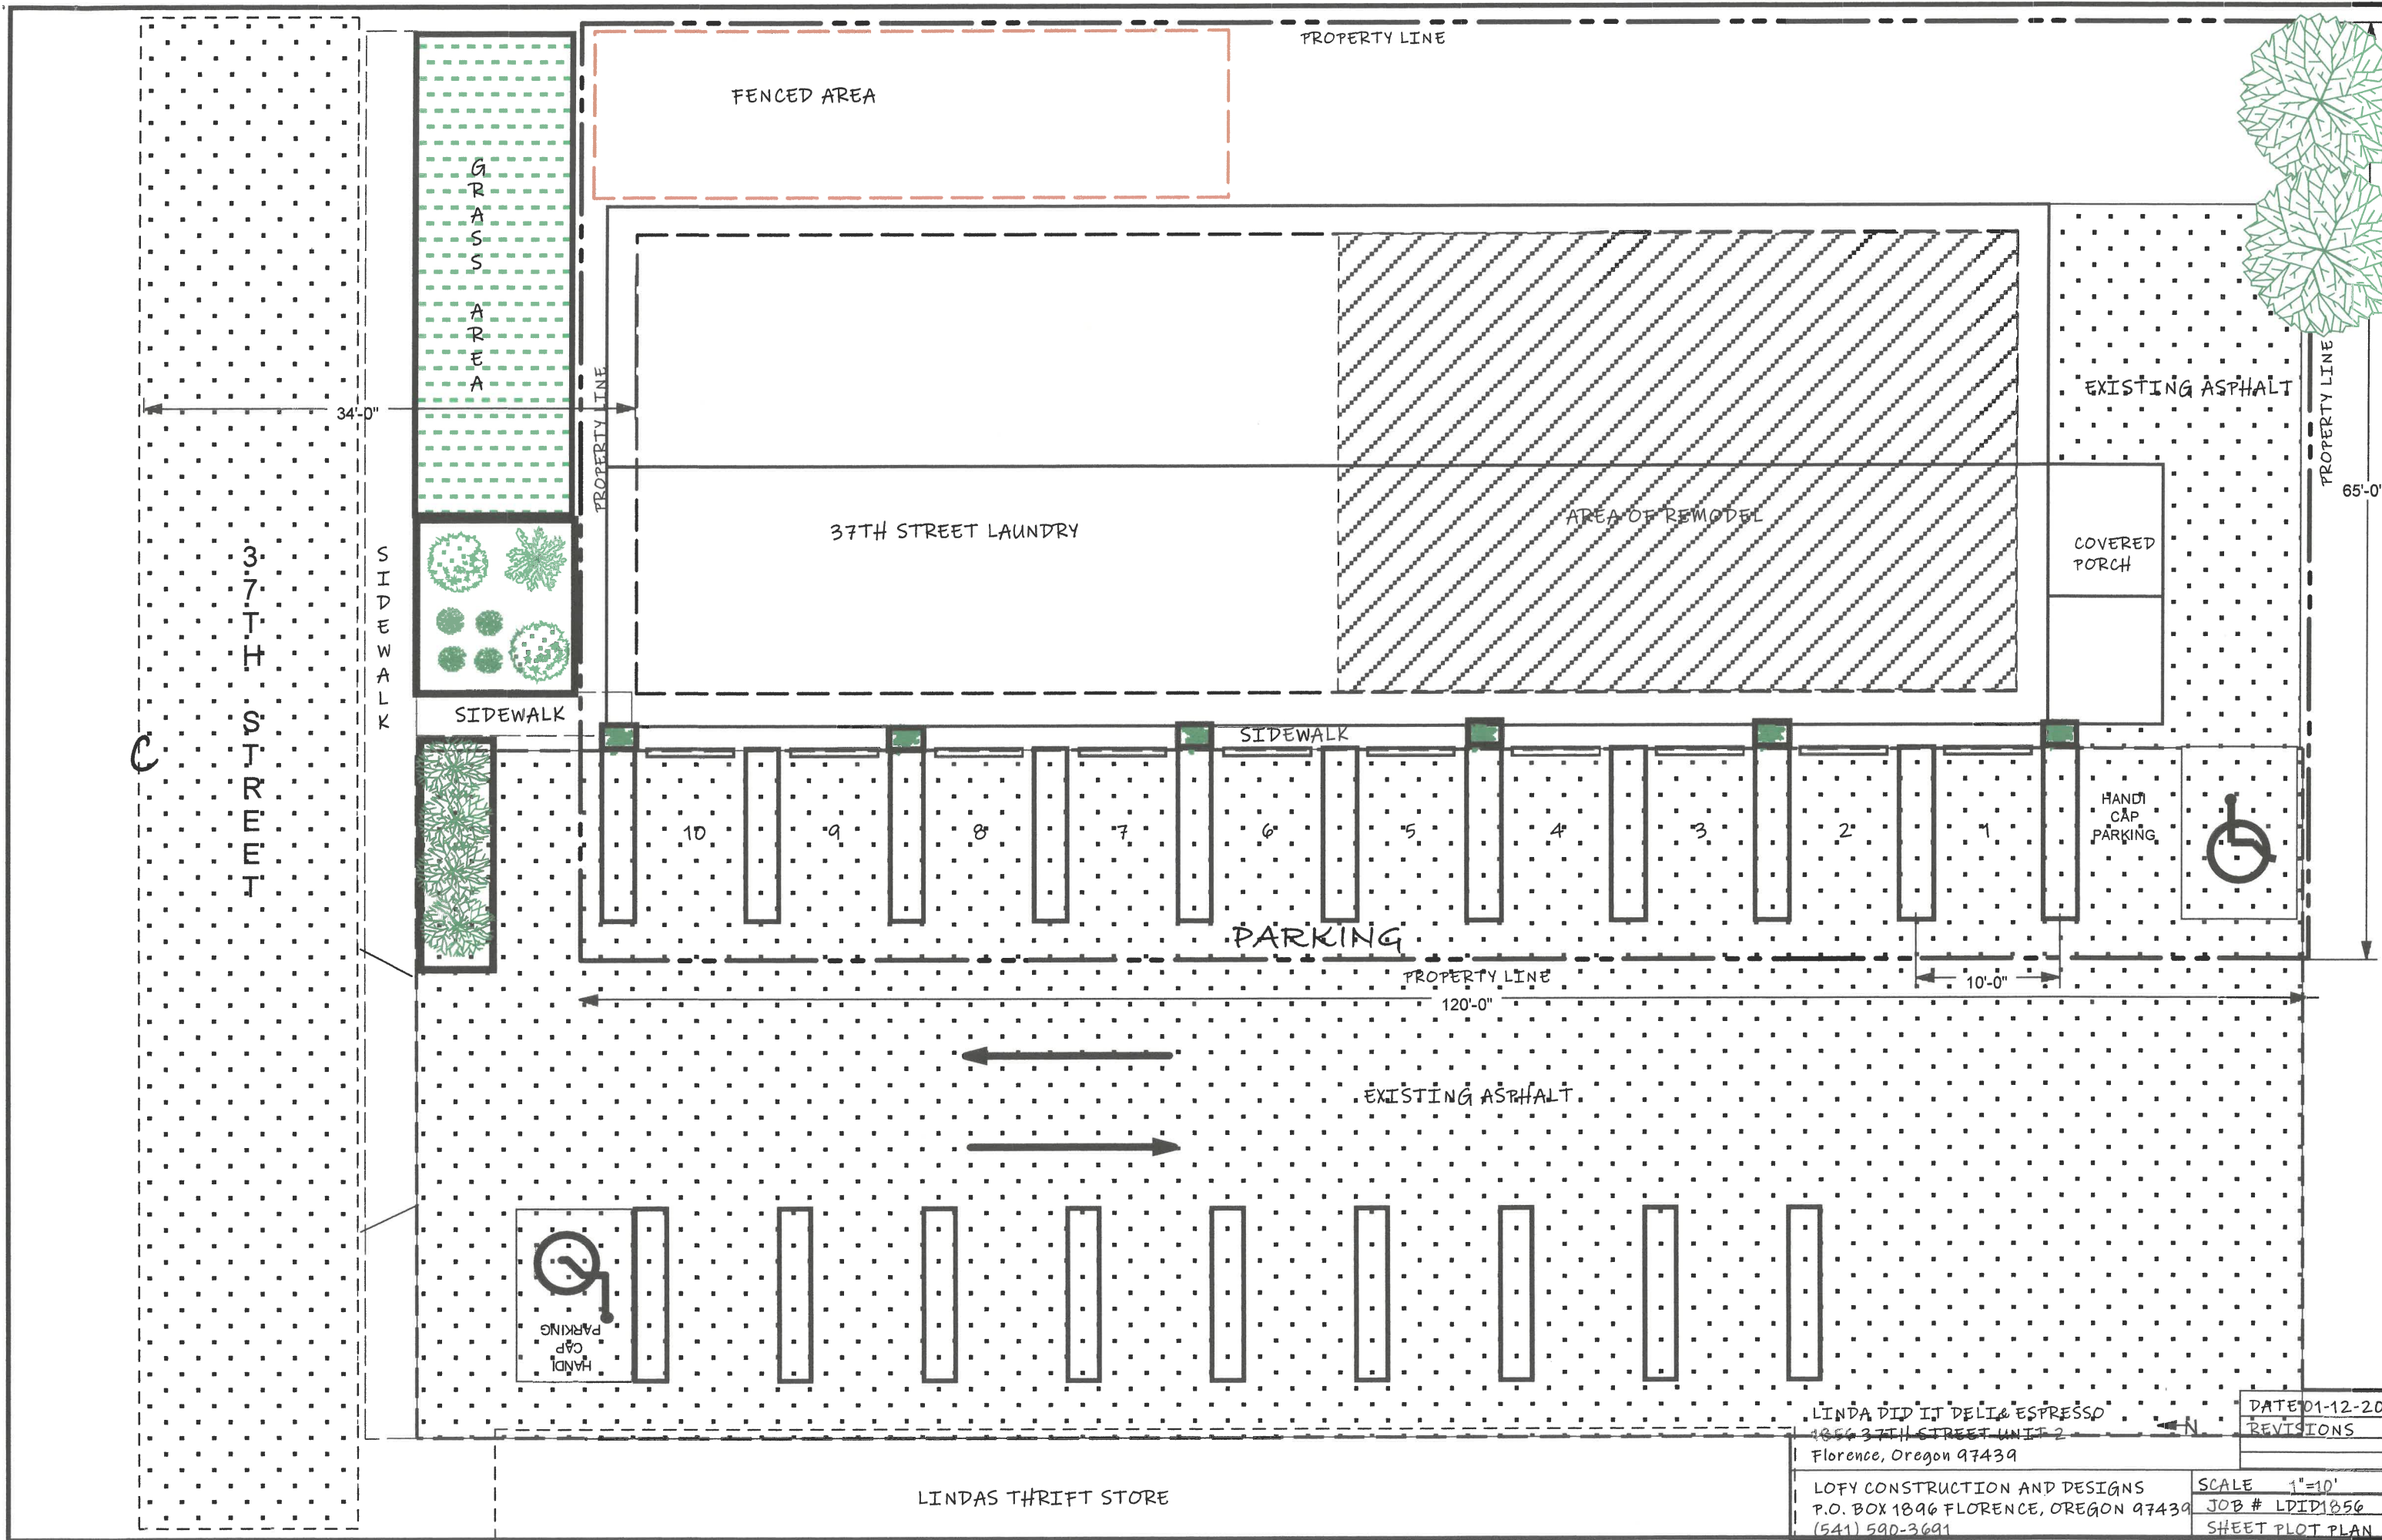

FENCED AREA

PROPERTY LINE

G
R
A
S
S
A
R
E
A

34'-0"

S
I
D
E
W
A
L
K

SIDEWALK

37TH STREET LAUNDRY

AREA OF REMODEL

EXISTING ASPHALT

COVERED
PORCH

HANDI
CAP
PARKING



PARKING

PROPERTY LINE

120'-0"

10'-0"

EXISTING ASPHALT



HANDI
CAP
PARKING


LINDAS THRIFT STORE

LINDA DID IT DELI & ESPRESSO
1856 37TH STREET UNIT 2
Florence, Oregon 97439

LOFY CONSTRUCTION AND DESIGNS
P.O. BOX 1896 FLORENCE, OREGON 97439
(541) 590-3691


SCALE 1"=10'
JOB # LDID1856
SHEET PLOT PLAN

DATE 01-12-2020
REVISIONS


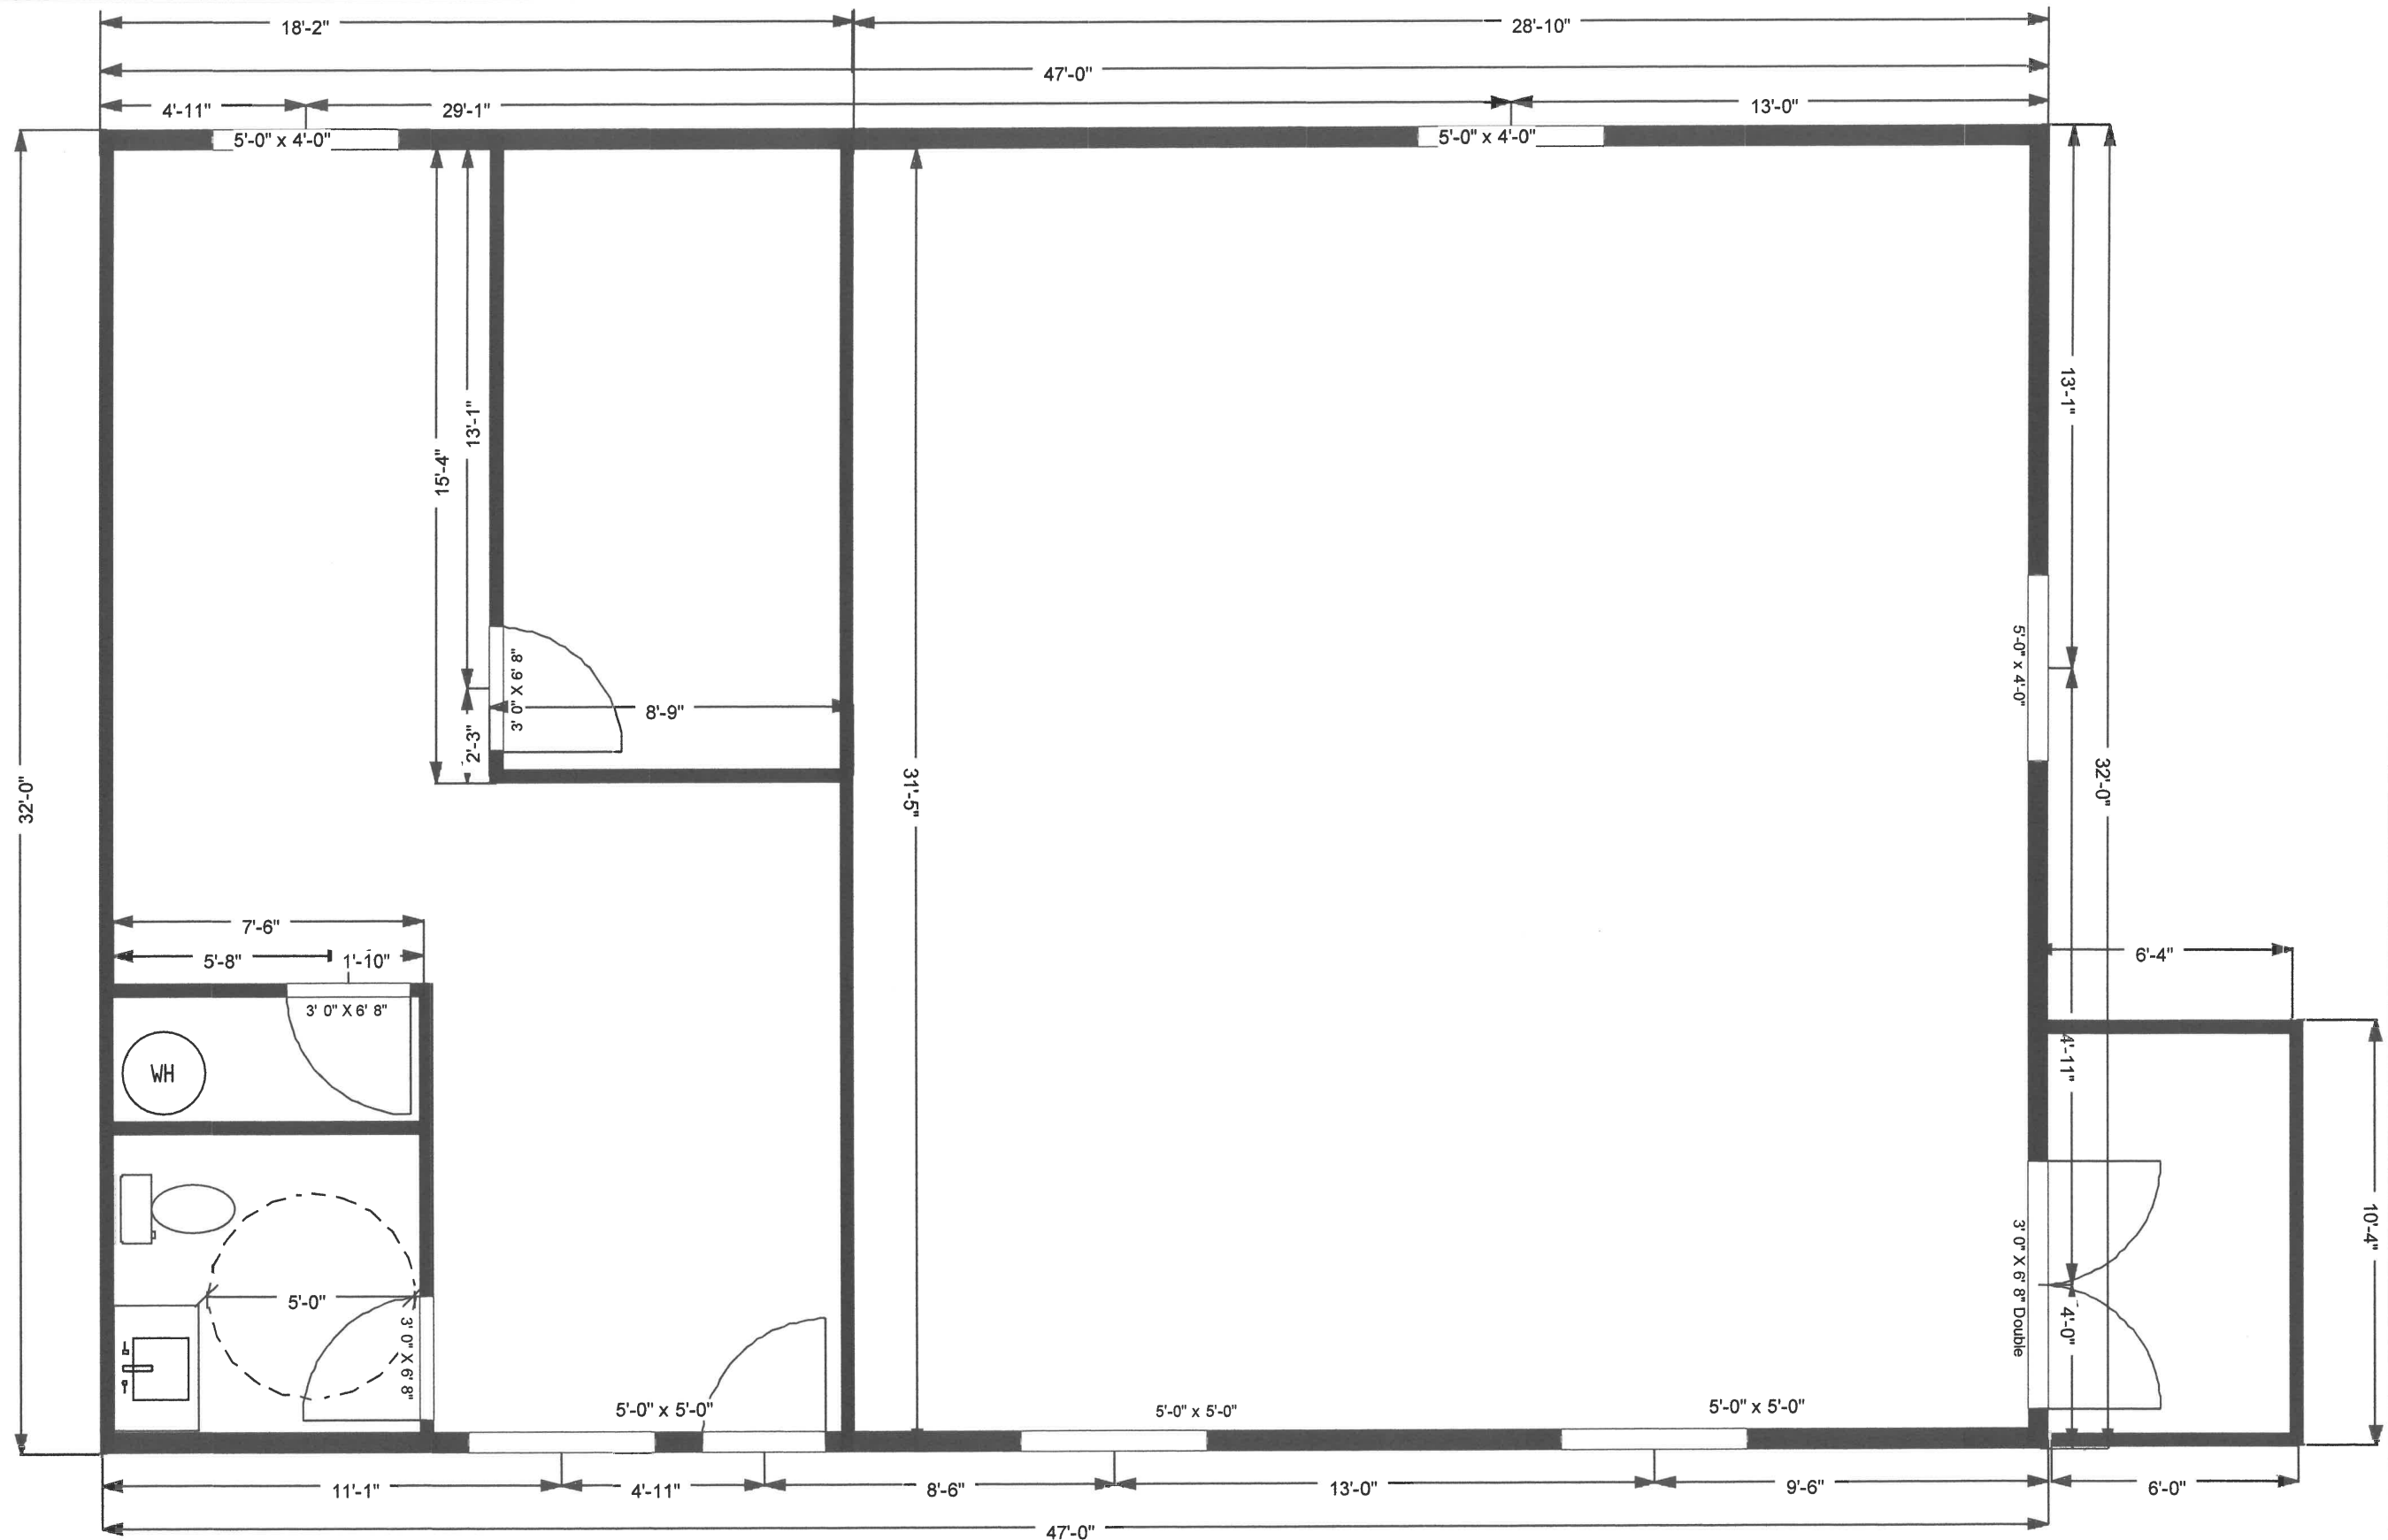


EXISTING LAYOUT


LINDA DID IT DELI & ESPRESSO 1856 37TH STREET UNIT 2 Florence, Oregon 97439		DATE 01-12-2022
LOFY CONSTRUCTION AND DESIGNS P.O. BOX 1896 FLORENCE, OREGON 97439 (541) 590-3691		REVISIONS
SCALE 1/4" = 1 FOOT		JOB # LDID1856
		SHEET A-1

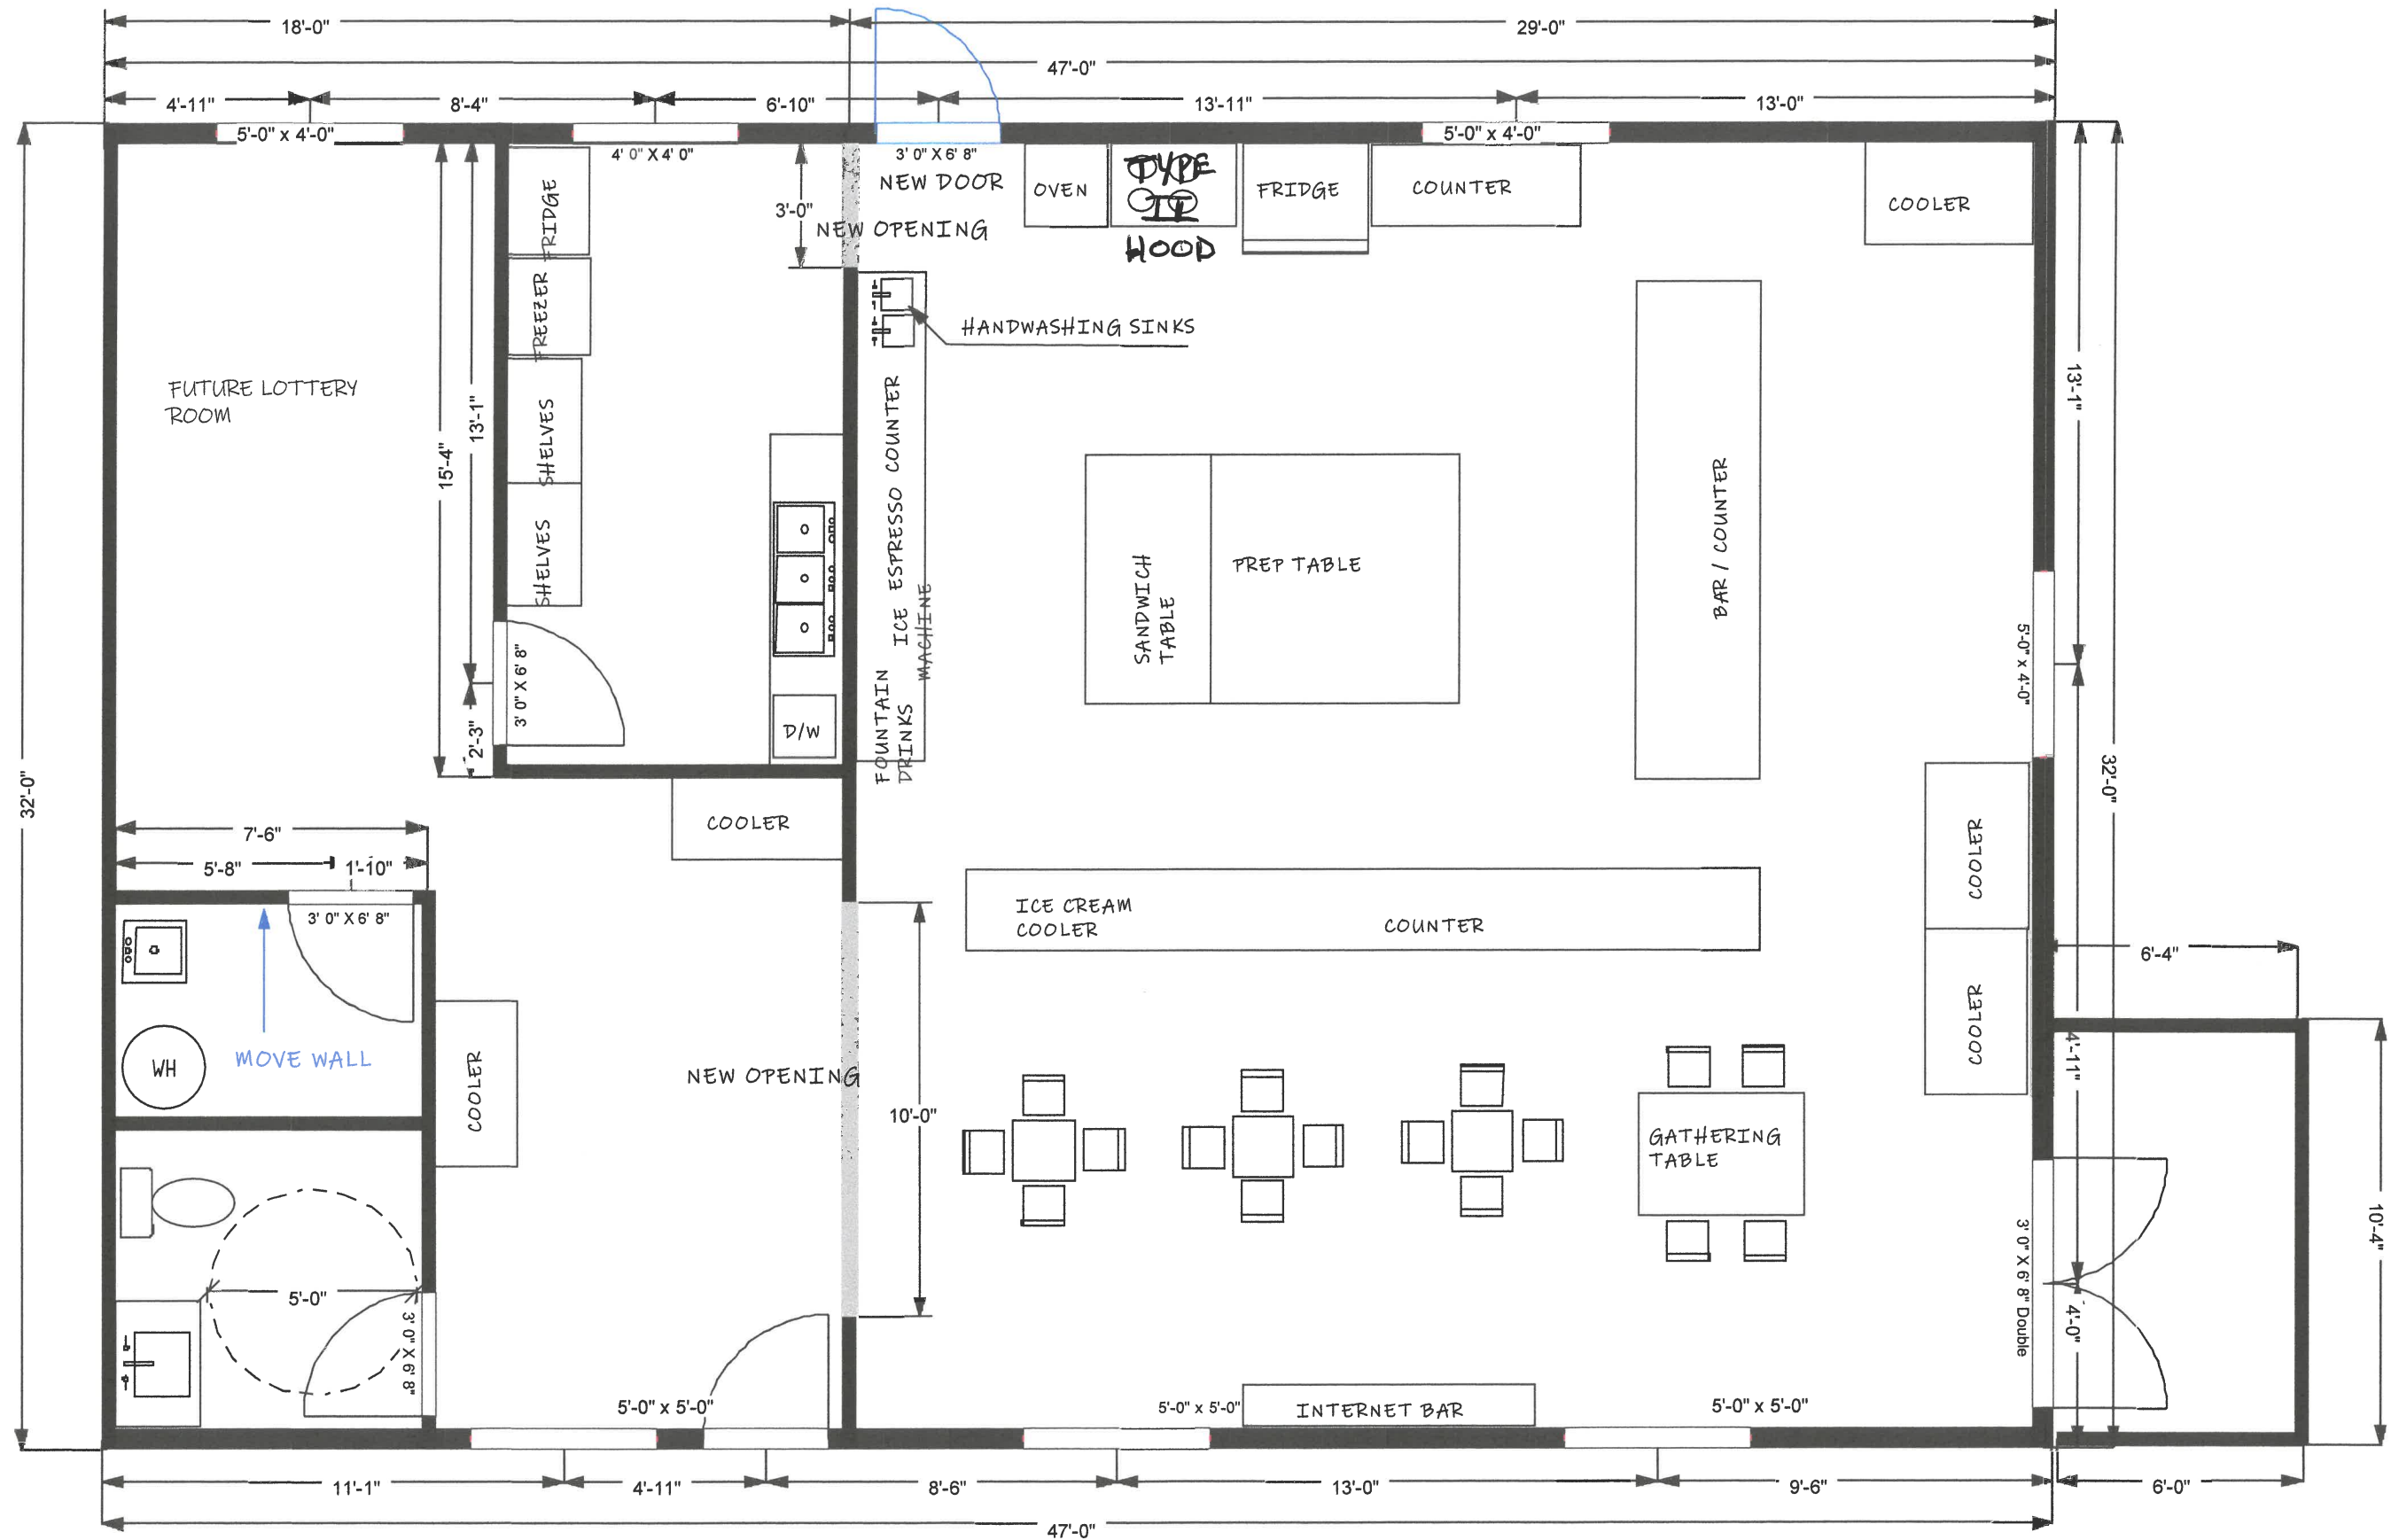

LINDA DID IT DELI & ESPRESSO 1856 37TH STREET UNIT 2 Florence, Oregon 97439		DATE 01-12-2022
LOFY CONSTRUCTION AND DESIGNS P.O. BOX 1896 FLORENCE, OREGON 97439 (541) 590-3691		REVISIONS
SCALE 1/4" = 1 FOOT JOB # LDID1856		SHEET A-2

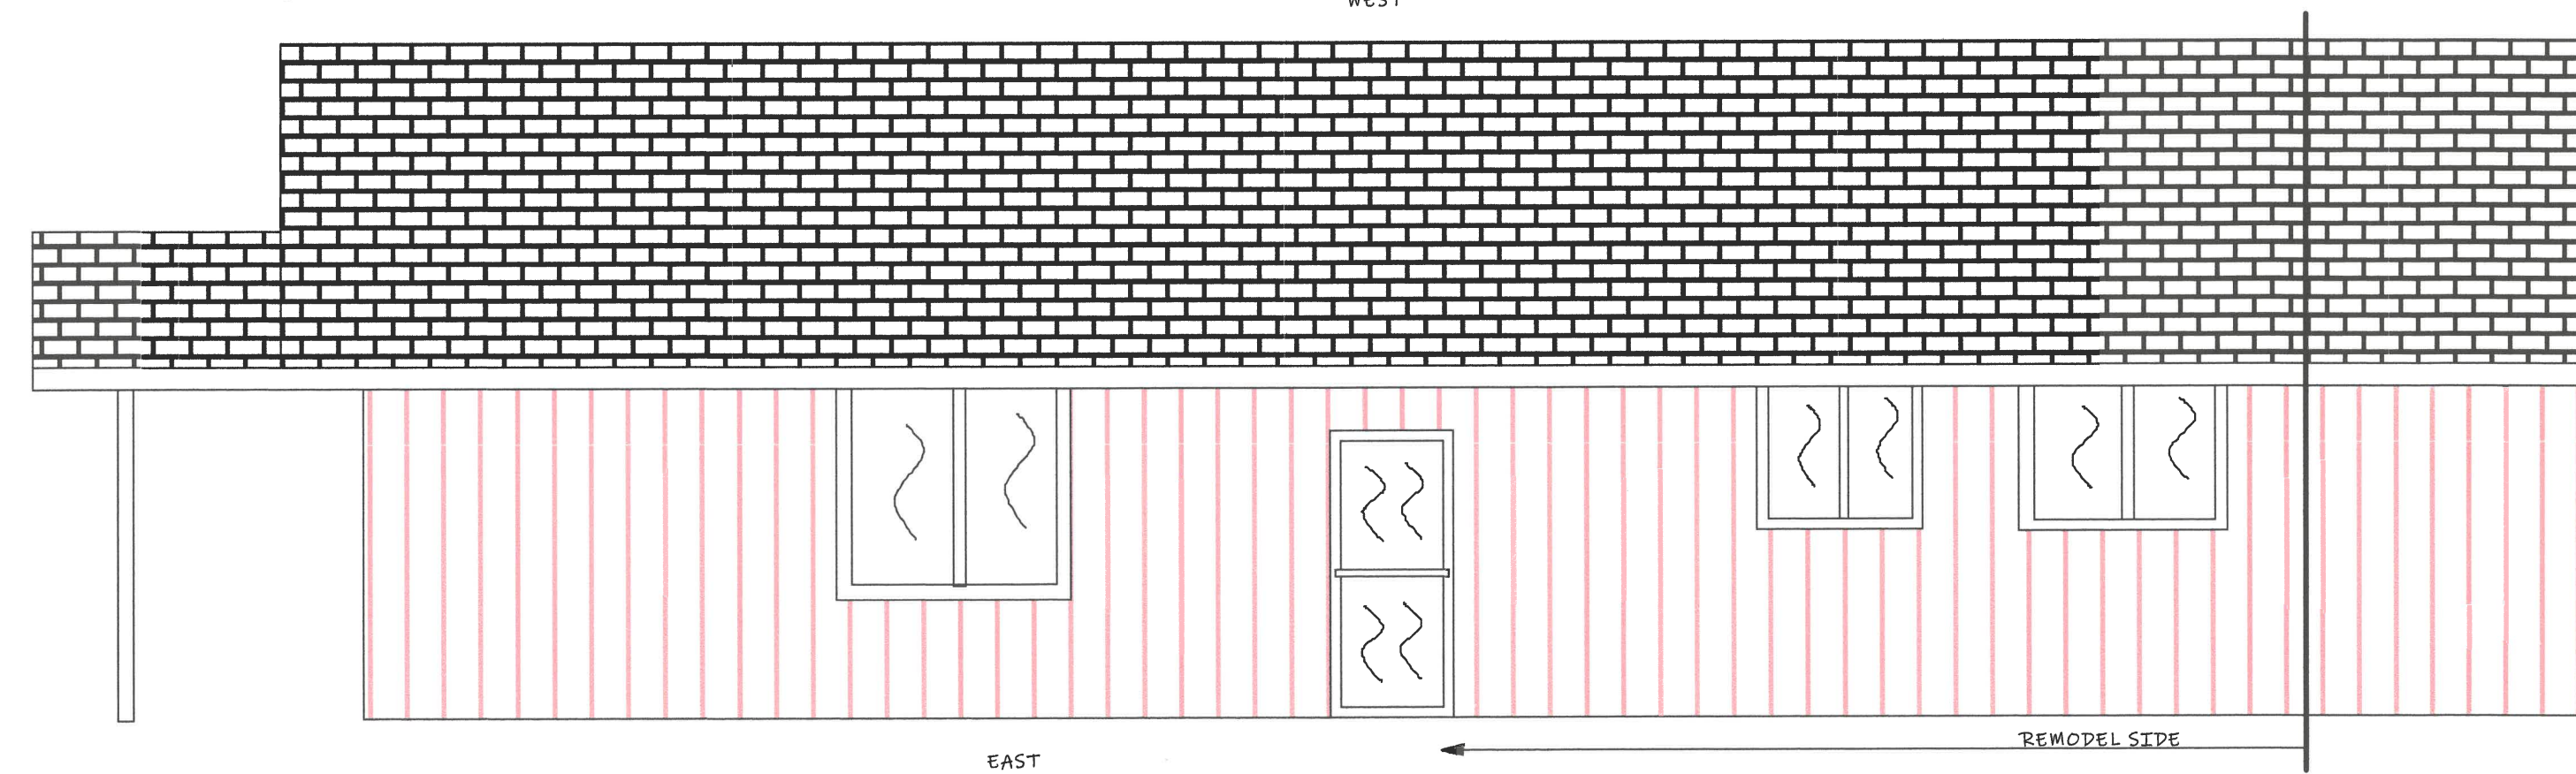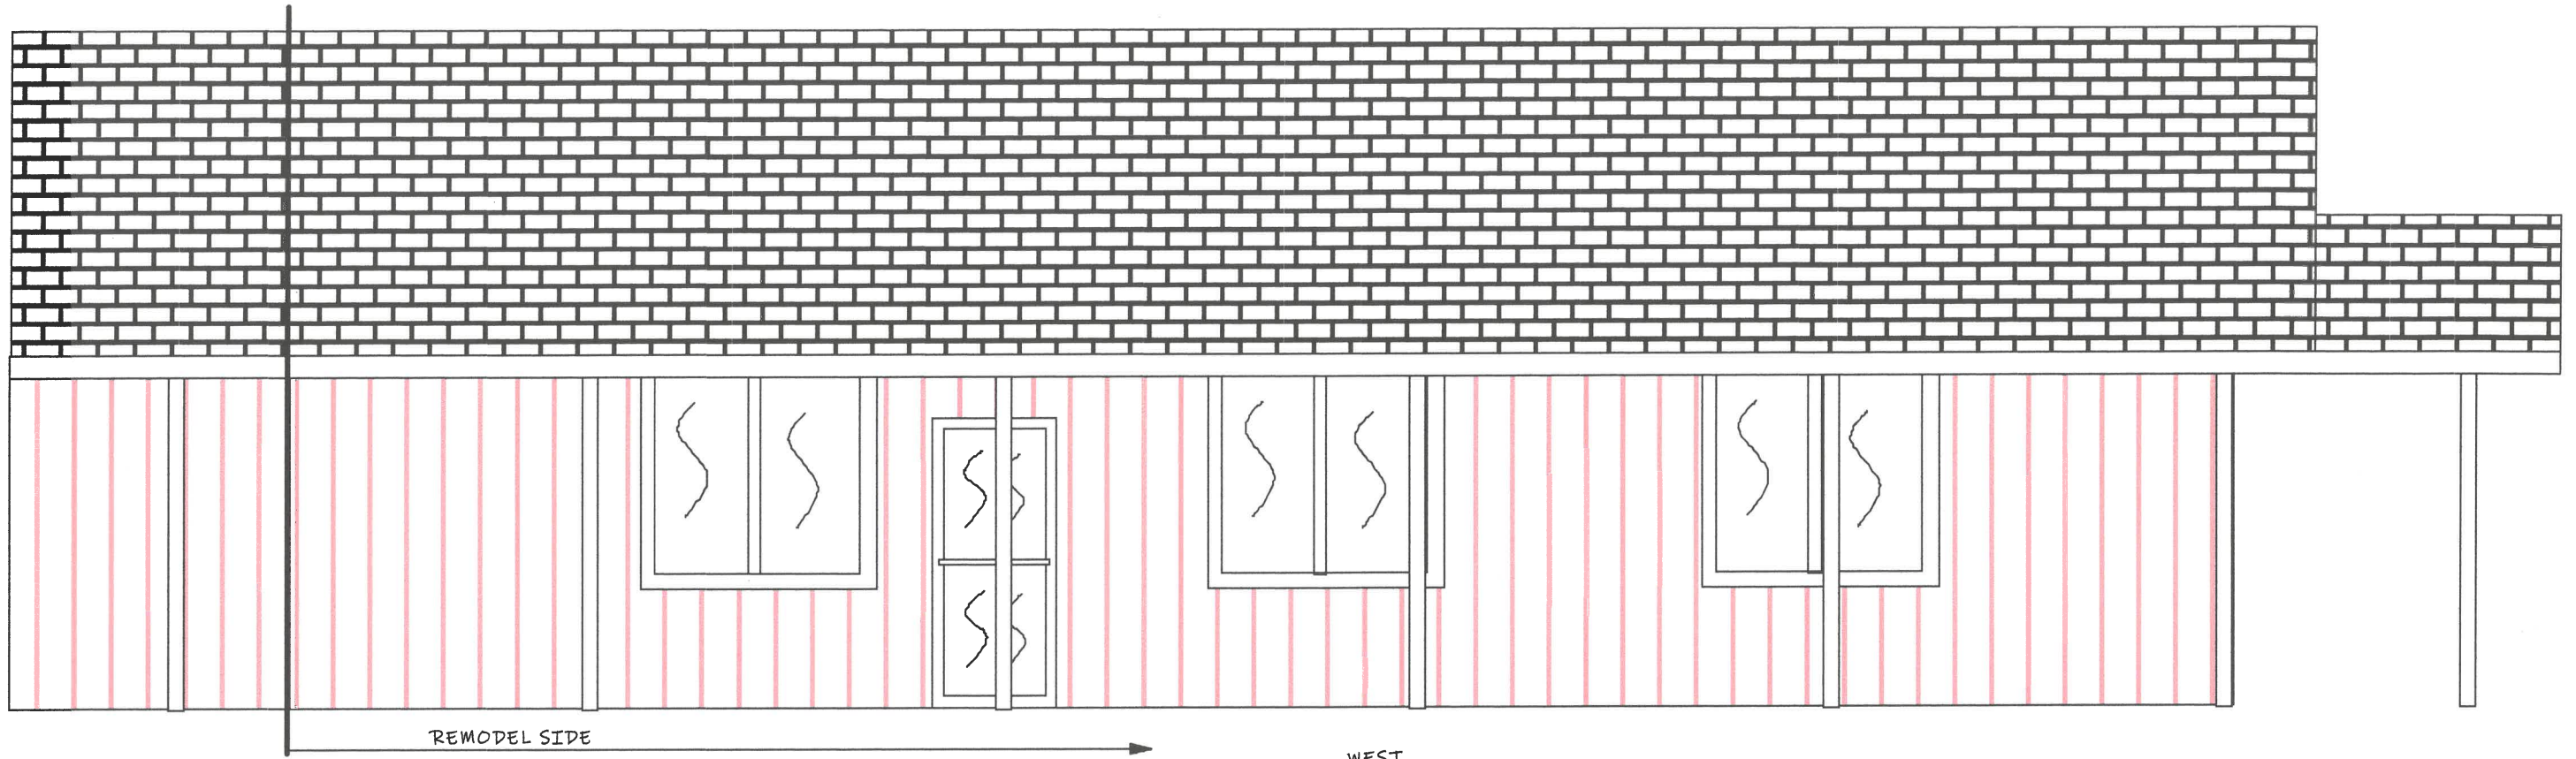

LINDAS DELI Florence, Oregon 97439	DATE 01-12-2022
	REVISIONS
LOFY CONSTRUCTION AND DESIGNS P.O. BOX 1896 FLORENCE, OREGON 97439 (541) 590-3691	SCALE 1/4" = 1 FOOT
	JOB #
	SHEET A3

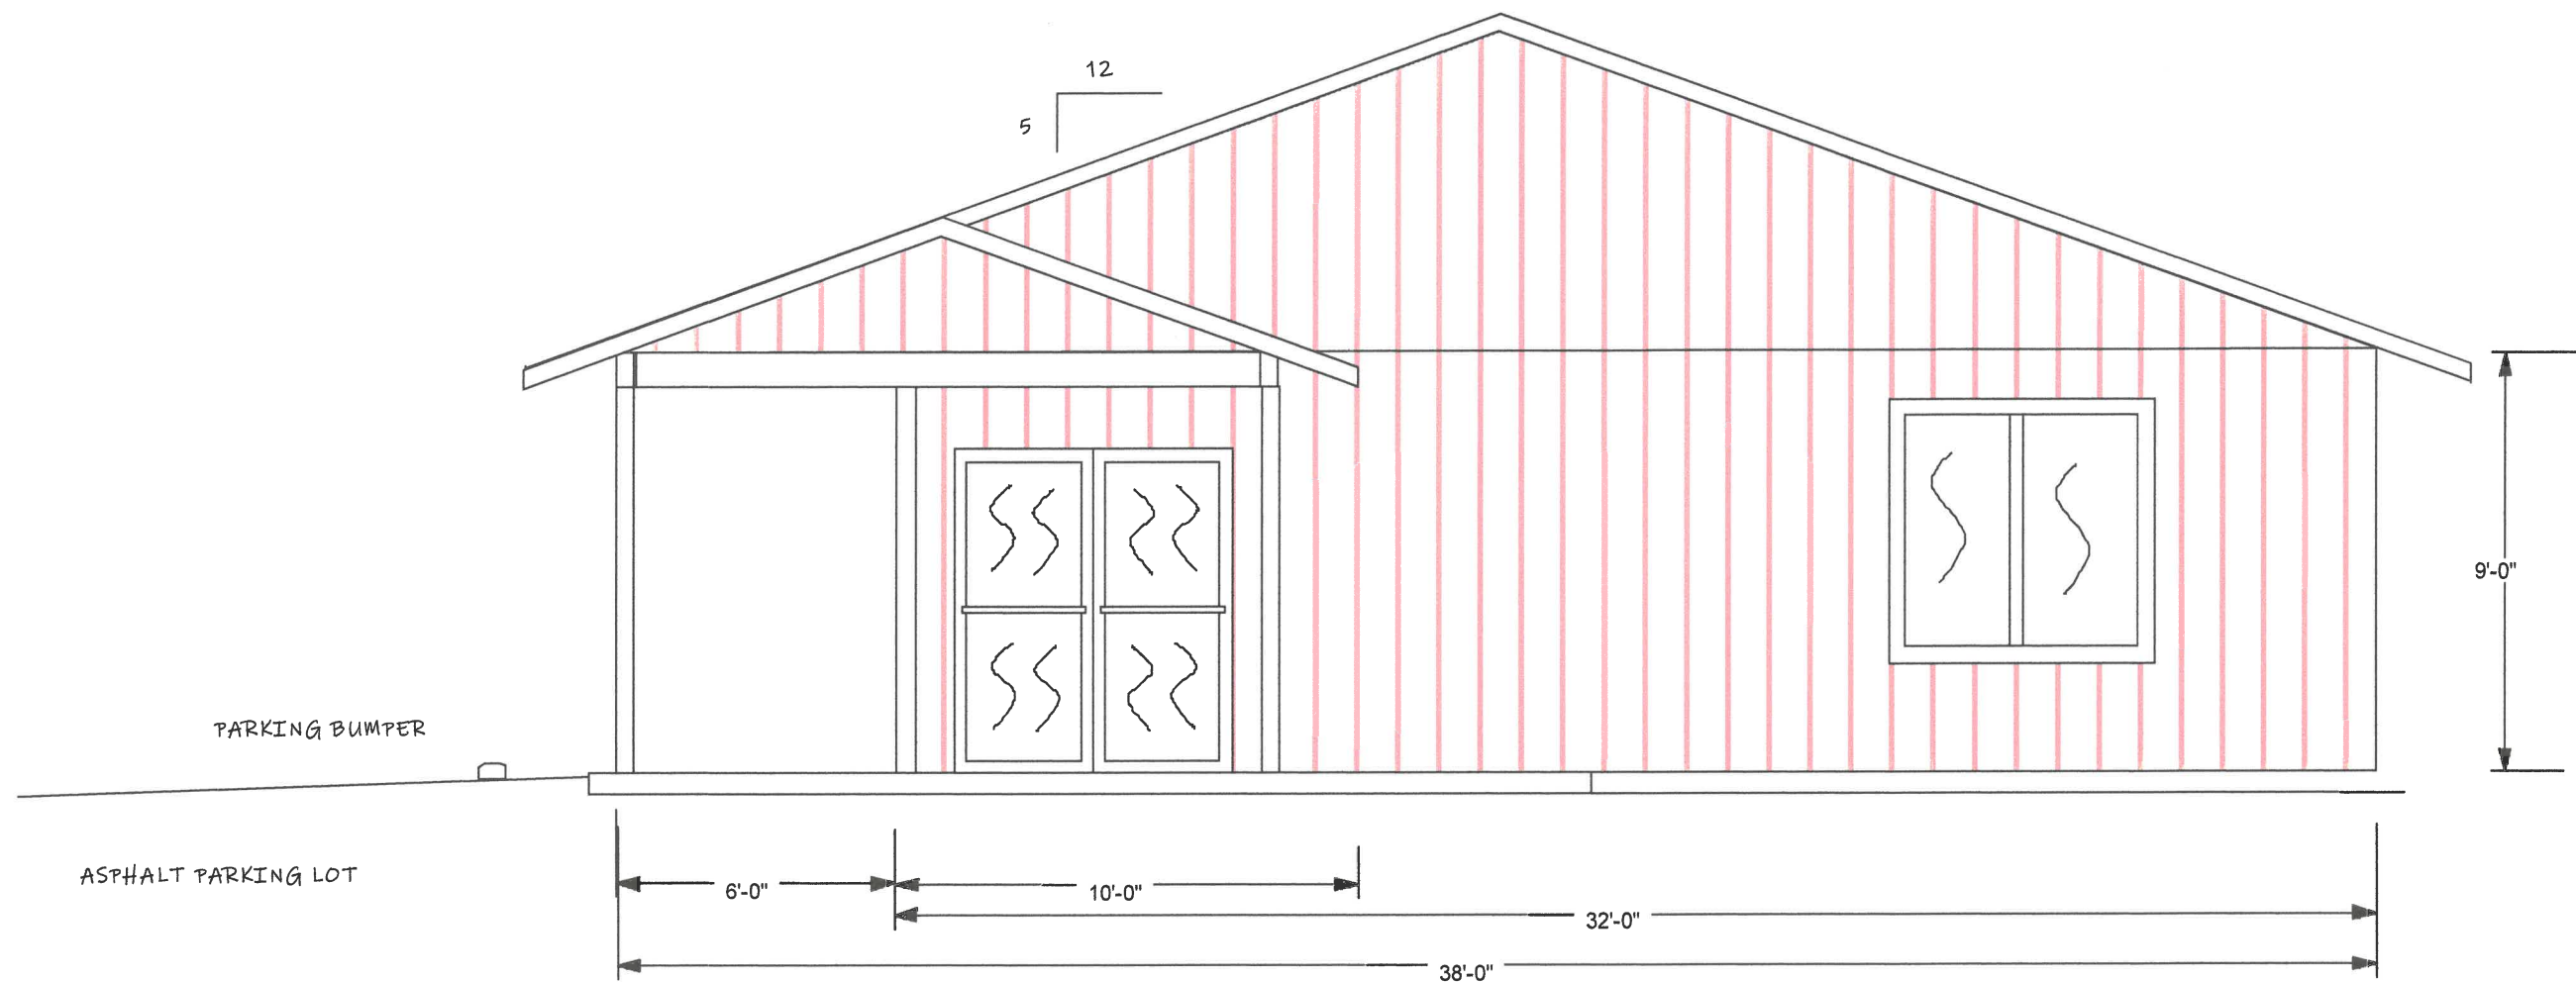

SOUTH

LINDA DID IT DELI& ESPRESSO 1856 37TH STREET UNIT 2 Florence, Oregon 97439	←N	DATE 01-12-20
		REVISIONS
LOFY CONSTRUCTION AND DESIGNS P.O. BOX 1896 FLORENCE, OREGON 97439 (541) 590-3691		SCALE 1/4" = 1 FO
		JOB # LDID1856
		SHEET A-4