
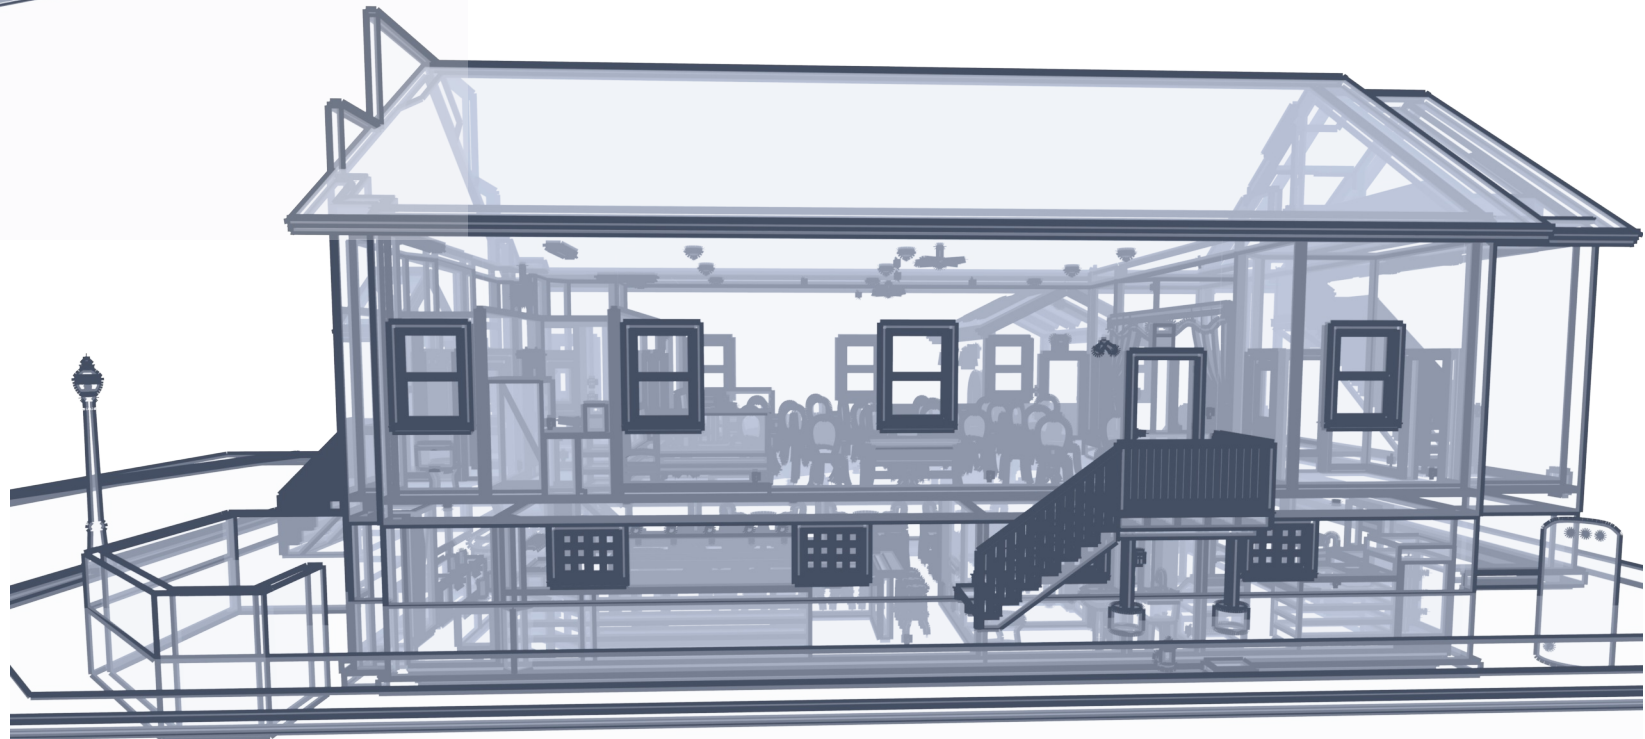


# Playhouse and Green Room

Layout Page Table	
Label	Title
P-1	Project Overview
P-2	Floor Plan, First Floor
P-3	Floor Plan, Basement
P-4	Electrical, First Floor
P-5	Electrical, Basement
P-6	Schedules

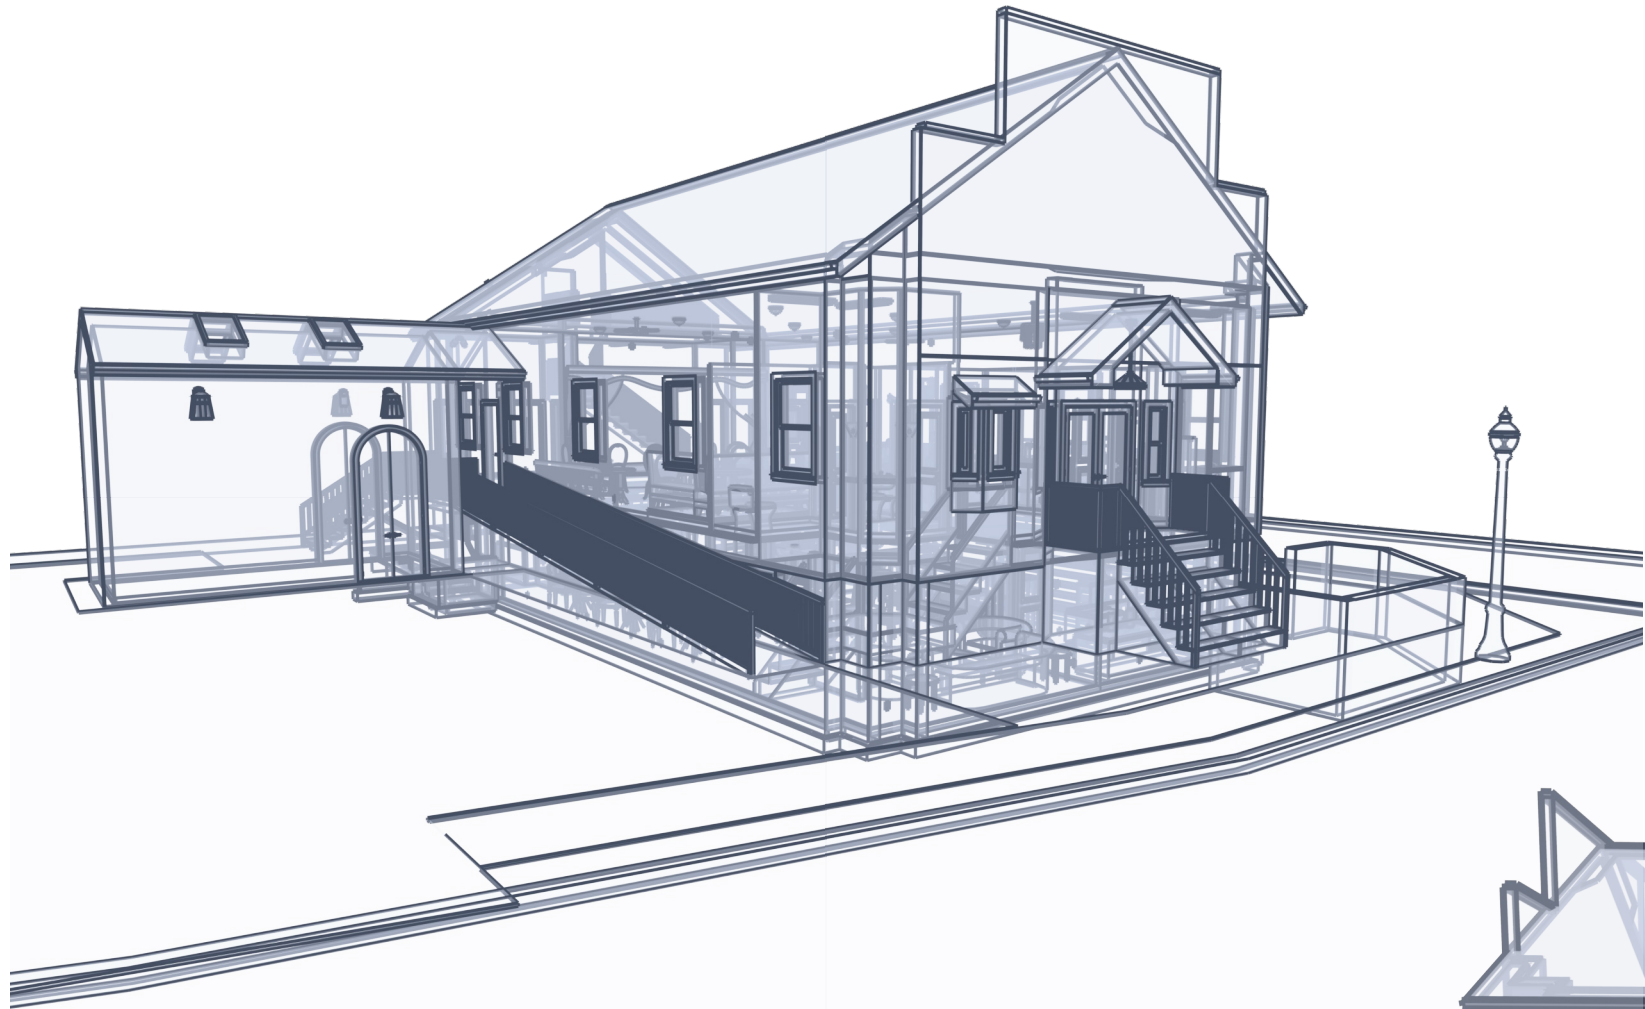

**REVIEWED FOR CODE COMPLIANCE**

These plans and any attached checklists have been reviewed for compliance with the Oregon Specialty Codes. Any proposed changes from reviewed plans SHALL be submitted for re-review prior to construction. No authorization is implied for any construction which is in violation of any State or City Codes/Ordinances. This plan review SHALL not prevent the correction of any errors or violations that are found to exist in the subject construction.

Plans Reviewed By: *David R. Lufheit* Date: 04/13/2022

REVISION TABLE	REVISION BY	DESCRIPTION

Page: 1  
Project Overview

PROJECT NAME:  
208 Laurel Street -  
Playhouse

DRAWINGS PROVIDED BY:  
**Ginger Jones**  
541-999-8485  
triffice@rhurter.com

DATE:

4/13/2022


SCALE:

PAGE:

Page: 1

# Floor Plan View

## First Floor

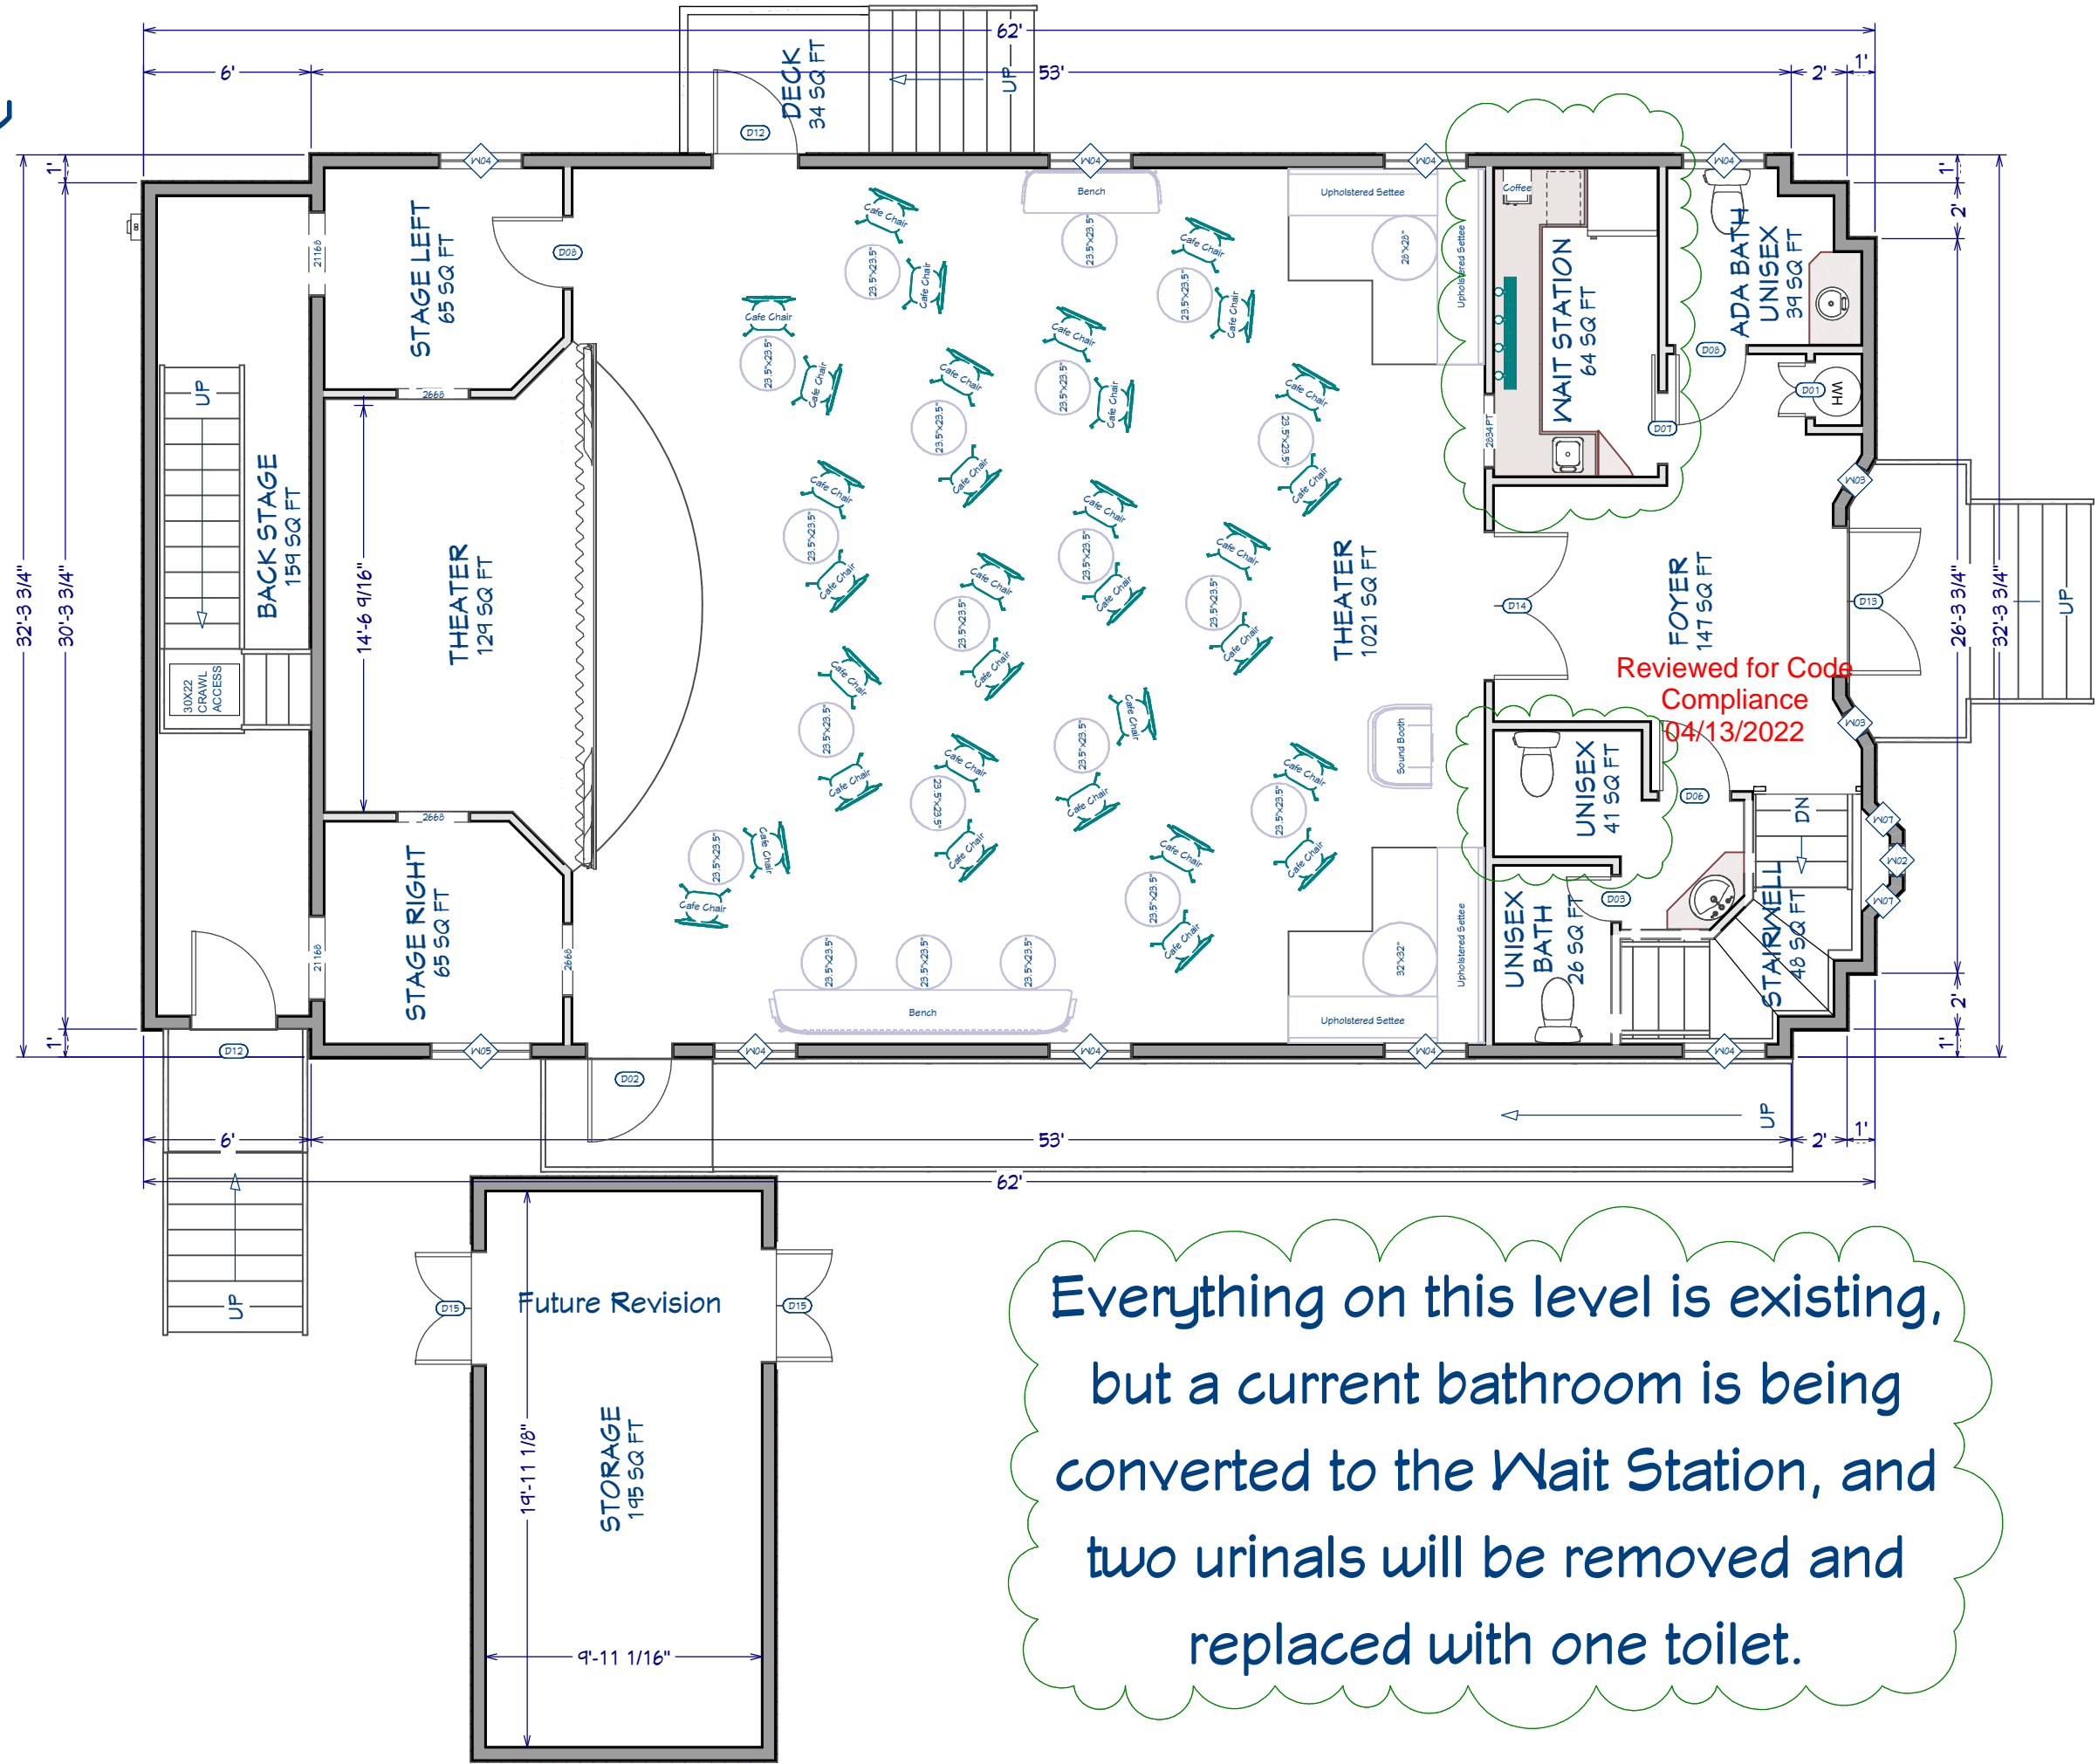

Reviewed for Code Compliance  
04/13/2022

Everything on this level is existing, but a current bathroom is being converted to the Wait Station, and two urinals will be removed and replaced with one toilet.

REVISION TABLE			
NUMBER	DATE	REVISION BY	DESCRIPTION

PROJECT NAME: 208 Laurel Street - Playhouse

DRAWINGS PROVIDED BY: **Ginger Jones**  
541-999-8485  
truffice@rhunter.com


DATE: 4/13/2022

SCALE: 1/4" = 1-1/2"

PAGE: Page: 2

# Floor Plan View

## Basement

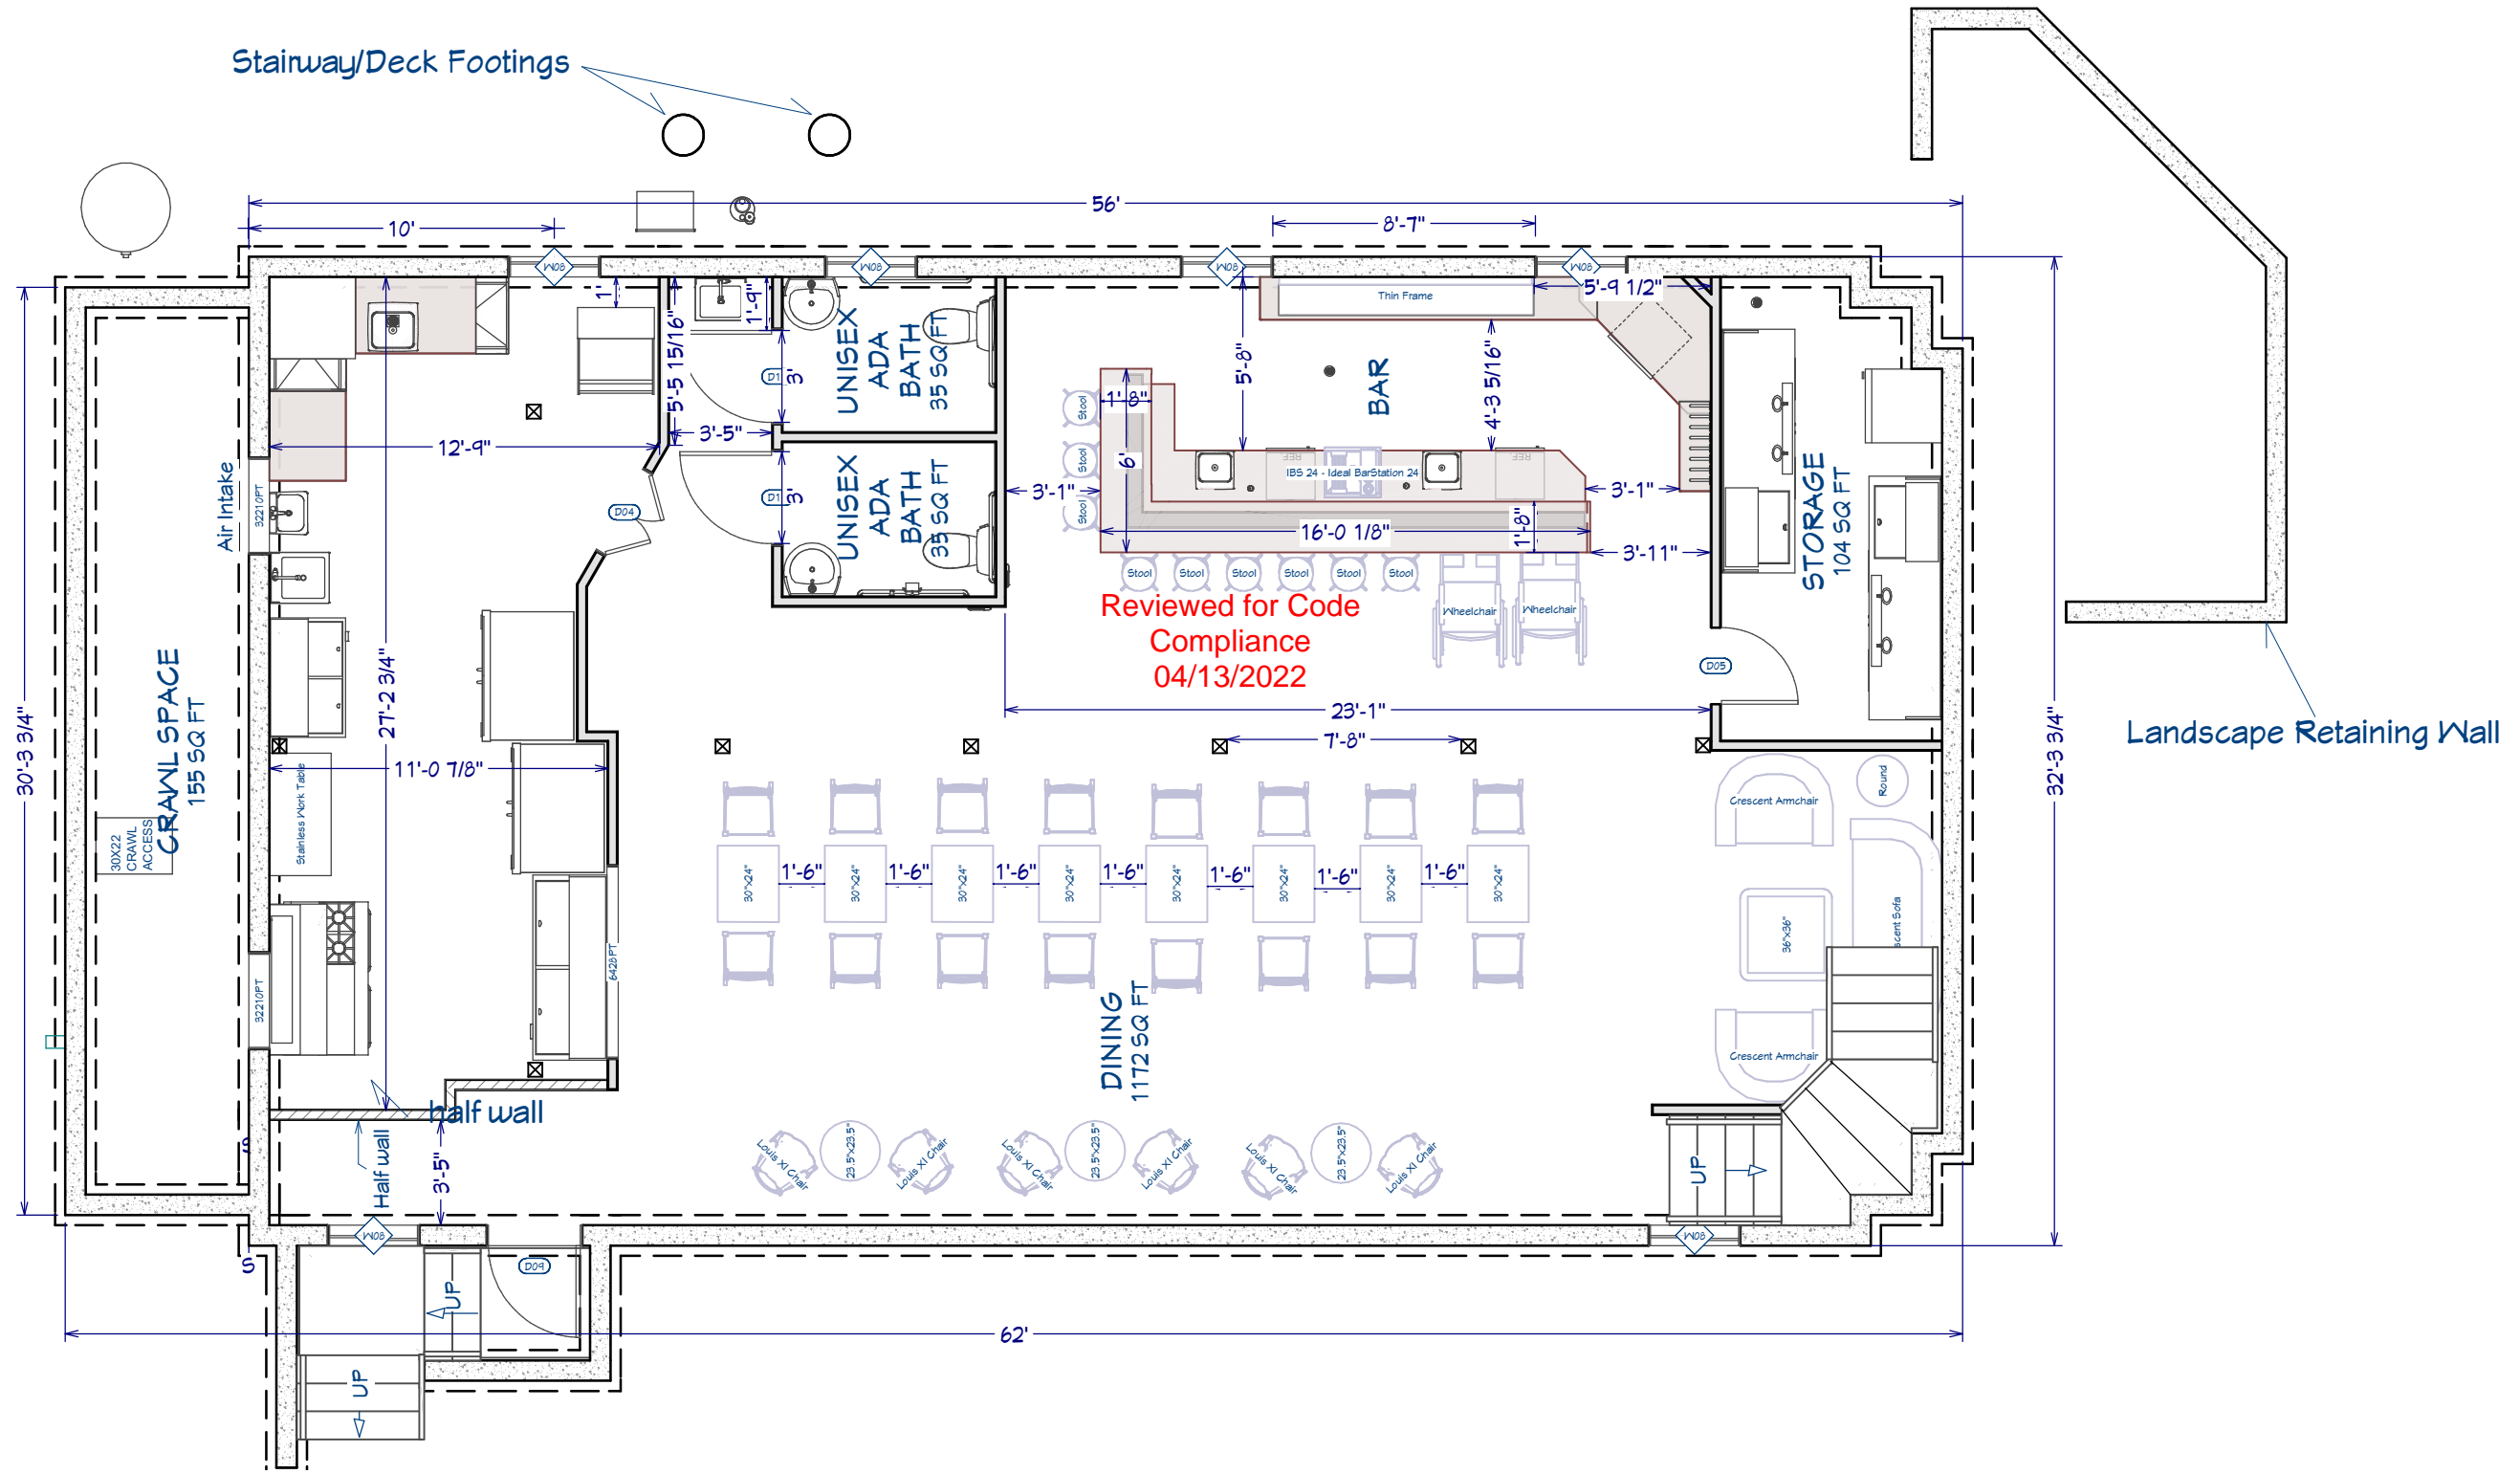

Reviewed for Code Compliance  
04/13/2022

REVISION TABLE	NUMBER	DATE	REVISOR	DESCRIPTION

Page: 3  
Floor Plan, Basement

PROJECT NAME:  
208 Laurel Street - Playhouse

DRAWINGS PROVIDED BY:  
**Ginger Jones**  
541-999-8485  
office@rhurter.com

DATE:  
4/13/2022


SCALE:  
1/4" = 1-1/2'

PAGE:  
Page: 3

# Electrical Plan View

## First Floor

(\*Existing)

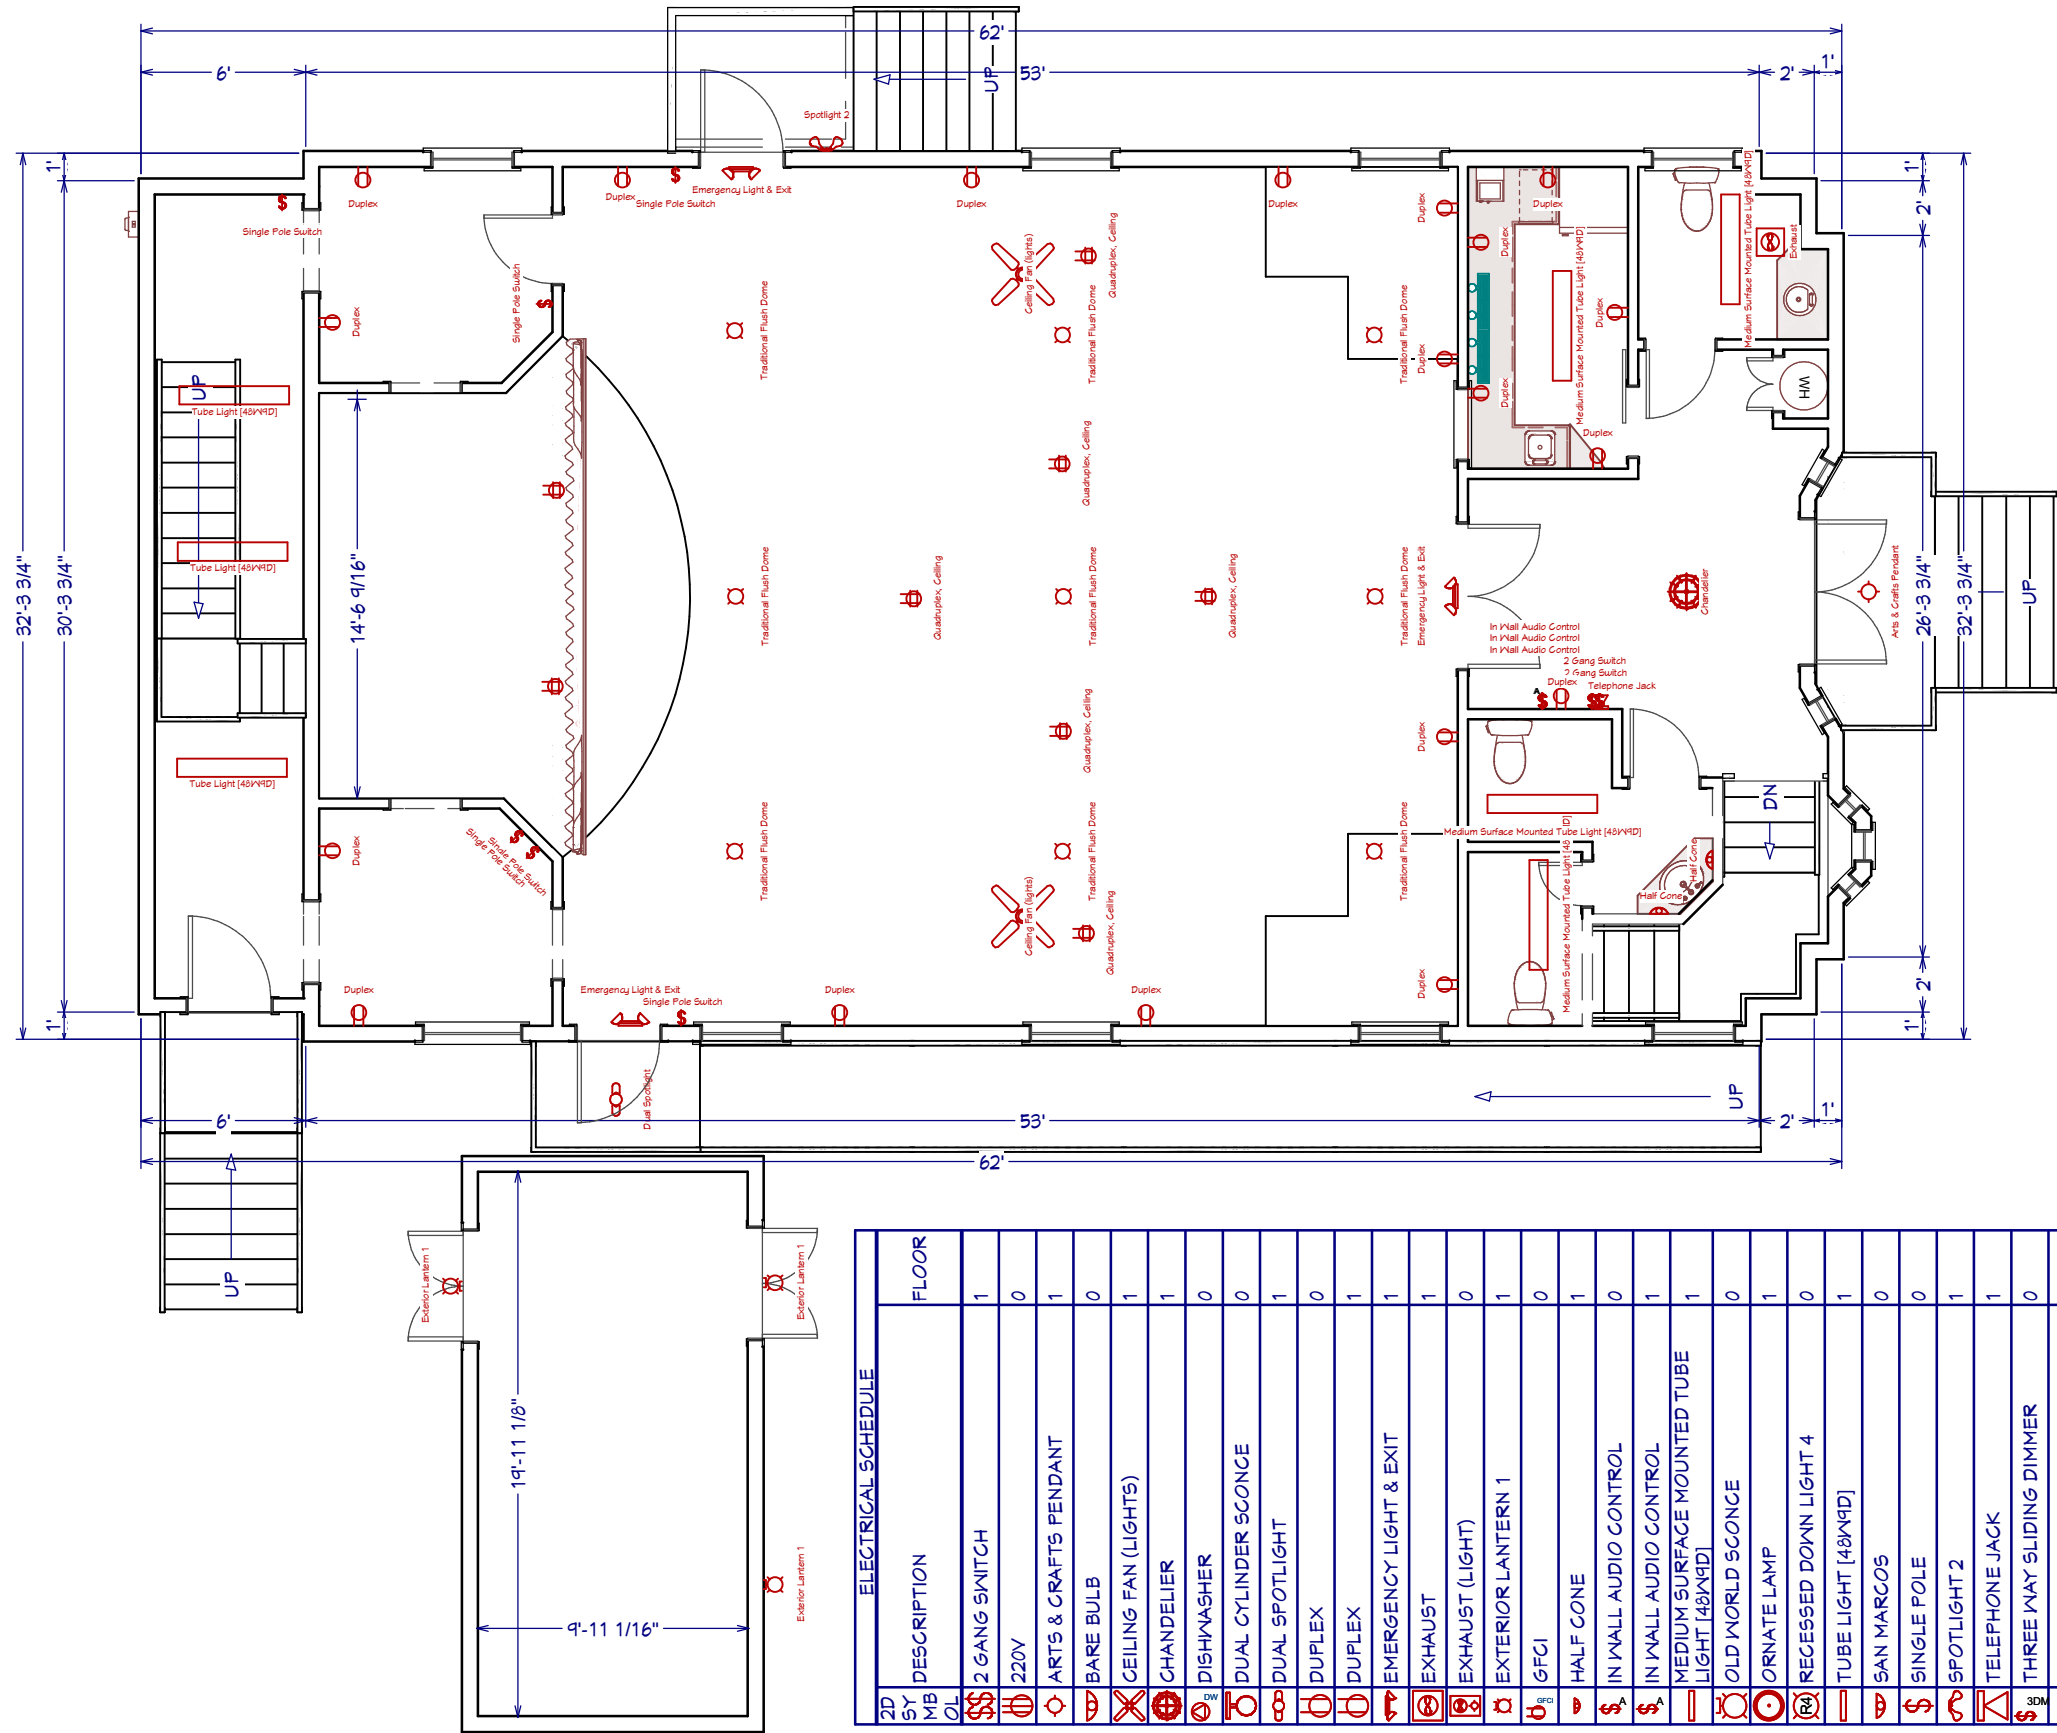

ELECTRICAL SCHEDULE		FLOOR
SY	DESCRIPTION	
2G	2 GANG SWITCH	1
220V	220V	0
ARTS & CRAFTS PENDANT	ARTS & CRAFTS PENDANT	1
BARE BULB	BARE BULB	0
CEILING FAN (LIGHTS)	CEILING FAN (LIGHTS)	1
CHANDELIER	CHANDELIER	1
DISHWASHER	DISHWASHER	0
DUAL CYLINDER SCNCE	DUAL CYLINDER SCNCE	0
DUAL SPOTLIGHT	DUAL SPOTLIGHT	1
DUPLEX	DUPLEX	0
DUPLEX	DUPLEX	1
EMERGENCY LIGHT & EXIT	EMERGENCY LIGHT & EXIT	1
EXHAUST	EXHAUST	1
EXHAUST (LIGHT)	EXHAUST (LIGHT)	0
EXTERIOR LANTERN 1	EXTERIOR LANTERN 1	1
GFCI	GFCI	0
HALF CONE	HALF CONE	1
IN WALL AUDIO CONTROL	IN WALL AUDIO CONTROL	0
IN WALL AUDIO CONTROL	IN WALL AUDIO CONTROL	1
MEDIUM SURFACE MOUNTED TUBE LIGHT [48X48]	MEDIUM SURFACE MOUNTED TUBE LIGHT [48X48]	1
OLD WORLD SCNCE	OLD WORLD SCNCE	0
ORNATE LAMP	ORNATE LAMP	1
RECESSED DOWN LIGHT 4	RECESSED DOWN LIGHT 4	0
TUBE LIGHT [48X48]	TUBE LIGHT [48X48]	1
SAN MARCOS	SAN MARCOS	0
SINGLE POLE	SINGLE POLE	0
SPOTLIGHT 2	SPOTLIGHT 2	1
TELEPHONE JACK	TELEPHONE JACK	1
THREE WAY SLIDING DIMMER	THREE WAY SLIDING DIMMER	0
TRADITIONAL FLUSH DOME	TRADITIONAL FLUSH DOME	1
QUADRUPLEX, CEILING	QUADRUPLEX, CEILING	1
SINGLE POLE SWITCH	SINGLE POLE SWITCH	1
BASIC 24	BASIC 24	0
220V WEATHERPROOF	220V WEATHERPROOF	0
FLUSH MOUNT SPEAKER (SQUARE)	FLUSH MOUNT SPEAKER (SQUARE)	0
QUADRUPLEX	QUADRUPLEX	0

\*The electrical on this floor is already existing.

DRAWINGS PROVIDED BY:  
**Ginger Jones**  
 541-999-8485  
 triffice@trrutter.com

DATE:  
 4/13/2022

SCALE:  
 1/4" = 1-3/4"


PAGE:  
 Page: 4

PROJECT NAME:  
 208 Laurel Street -  
 Playhouse

Page: 4  
 Electrical, First Floor

REVISION TABLE
NUMBER DATE REVISION BY DESCRIPTION

# Electrical Plan View Basement (New)

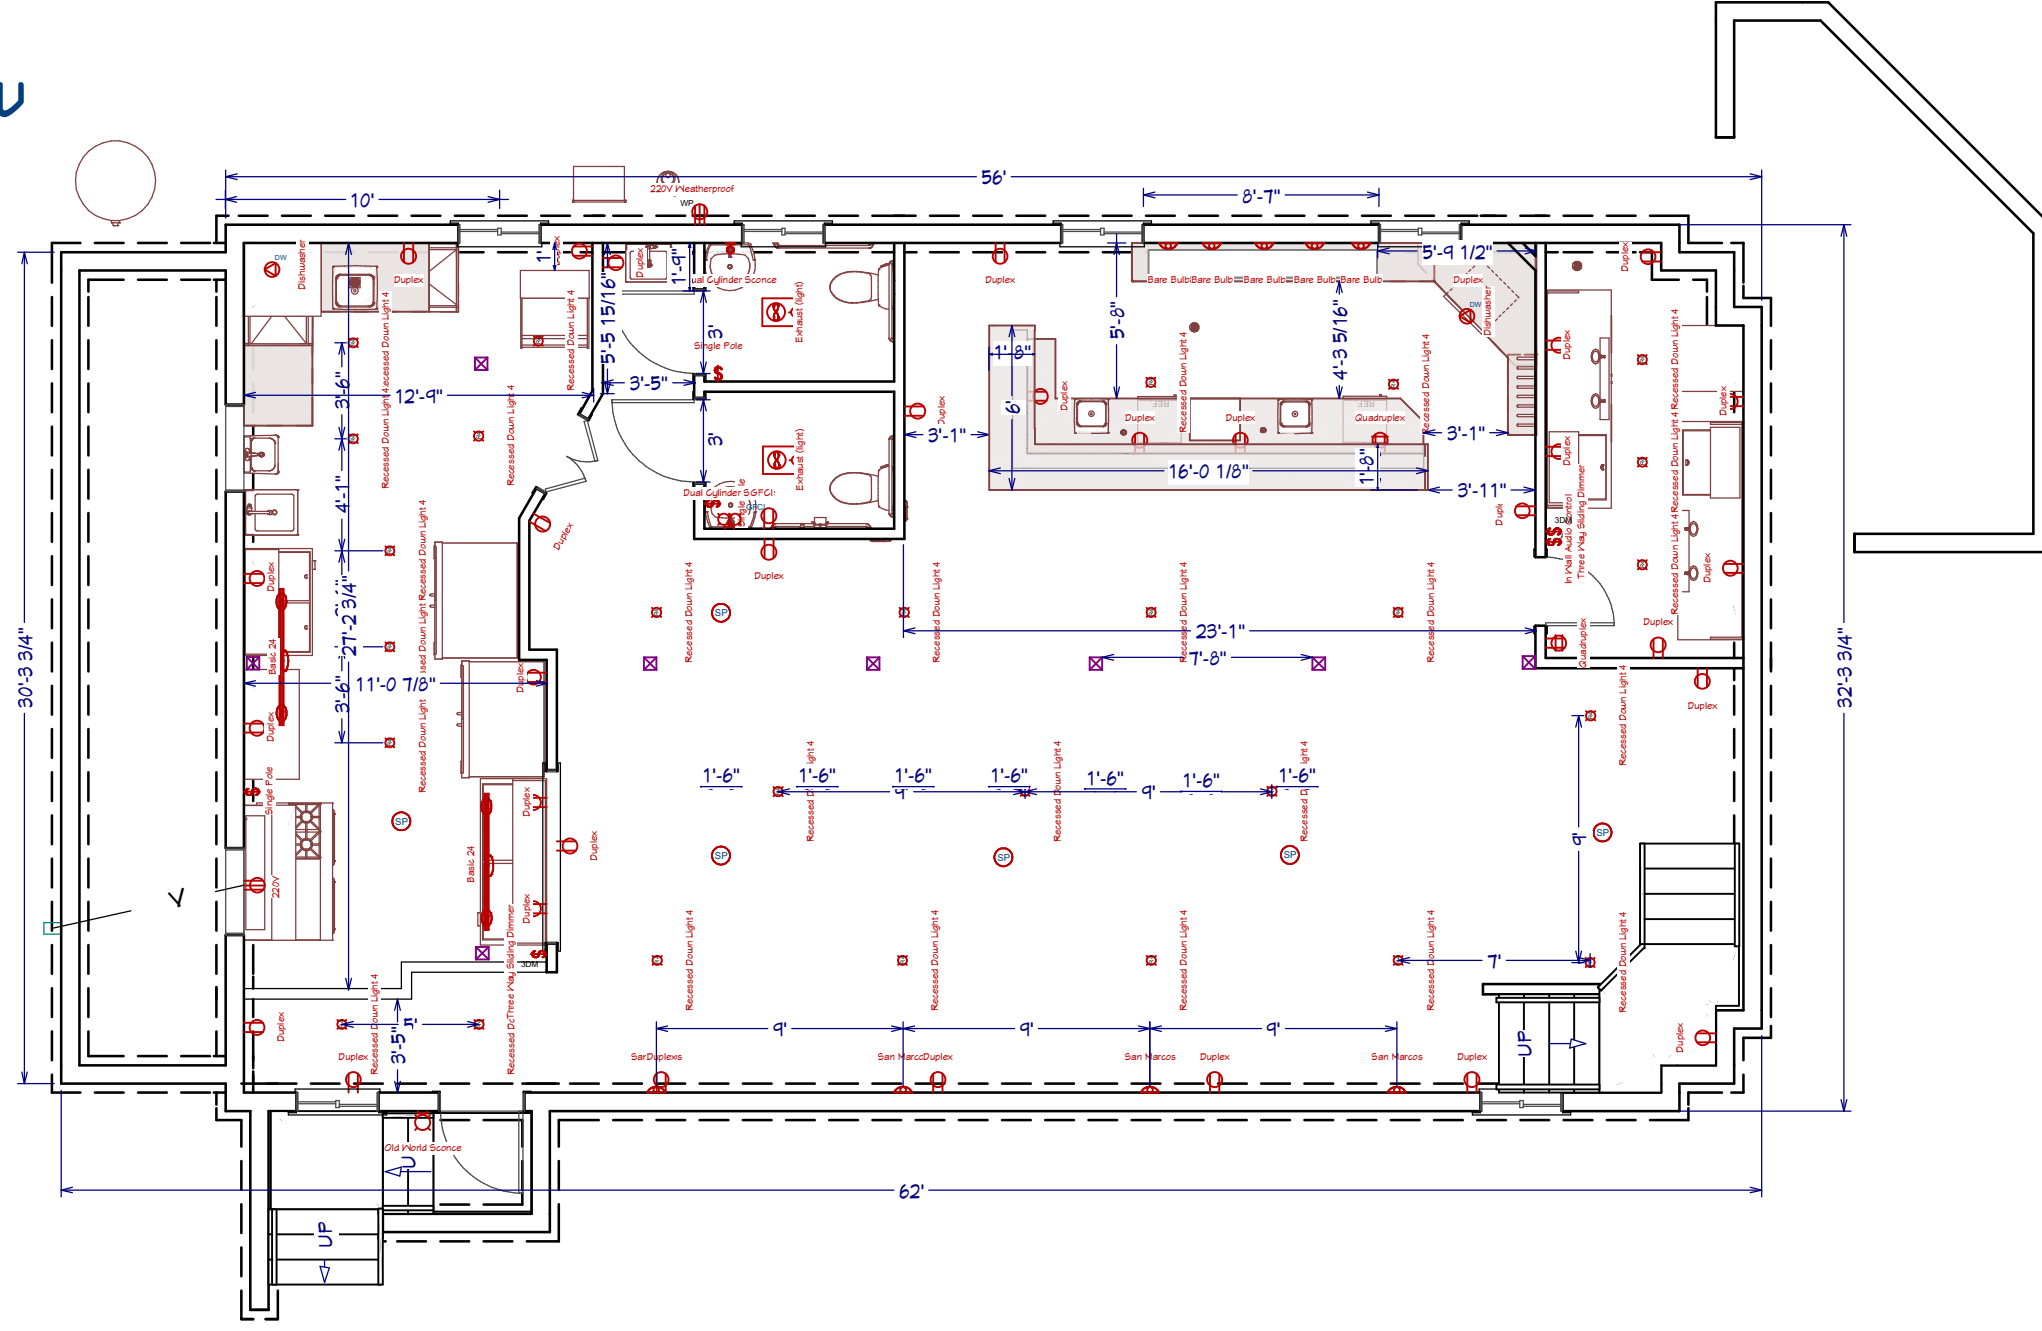

ELECTRICAL SCHEDULE		
2D SYM BOL	DESCRIPTION	FLOOR
⌘	2 GANG SWITCH	1
⌘	220V	0
⌘	ARTS & CRAFTS PENDANT	1
⌘	BARE BULB	0
⌘	CEILING FAN (LIGHTS)	1
⌘	CHANDELIER	1
⌘	DISHWASHER	0
⌘	DUAL CYLINDER SCENCE	0
⌘	DUAL SPOTLIGHT	1
⌘	DUPLEX	0
⌘	DUPLEX	1
⌘	EMERGENCY LIGHT & EXIT	1
⌘	EXHAUST	1
⌘	EXHAUST (LIGHT)	0
⌘	EXTERIOR LANTERN 1	1
⌘	GFCI	0
⌘	HALF CONE	1
⌘	IN WALL AUDIO CONTROL	0
⌘	IN WALL AUDIO CONTROL	1
⌘	MEDIUM SURFACE MOUNTED TUBE LIGHT [48W/4FD]	1
⌘	OLD WORLD SCENCE	0
⌘	ORNATE LAMP	1
⌘	RECESSED DOWN LIGHT 4	0
⌘	TUBE LIGHT [48W/4FD]	1
⌘	SAN MARCOS	0
⌘	SINGLE POLE	0
⌘	SPOTLIGHT 2	1
⌘	TELEPHONE JACK	1
⌘	THREE WAY SLIDING DIMMER	0
⌘	TRADITIONAL FLUSH DOME	1
⌘	QUADRUPLEX, CEILING	1
⌘	SINGLE POLE SWITCH	1
⌘	BASIC 24	0
⌘	220V WEATHERPROOF	0
⌘	FLUSH MOUNT SPEAKER (SQUARE)	0
⌘	QUADRUPLEX	0

DRAWINGS PROVIDED BY:  
**Ginger Jones**  
541-999-8485  
triffice@rhurter.com

DATE:  
4/13/2022

SCALE:  
1/4" = 1-3/4"

PAGE:

Page: 5

PROJECT NAME:  
**208 Laurel Street -  
Playhouse**

Page: 5  
Electrical, Basement

REVISION TABLE
NUMBER DATE REVISION BY DESCRIPTION

Door Schedule							
3D Exterior Elevation	Number	Label	Floor Qty	Size	Description	Header	
	D01	11168	1	11168 L/R IN	25"x82 1/2"	Double Hinged-Door F04	2x6x23" (2)
	D02	3068	1	3068 R EX	38"x83"	ext. Hinged-Slab	2x6x41" (2)
	D03	1768	1	1768 R IN	21"x82 1/2"	Hinged-Door F04	2x6x24" (2)
	D04	3068	1	3068 L/R IN	38"x82 1/2"	Double Hinged-Saloon Door 03	2x6x38" (2)
	D05	2668	1	2668 R IN	32"x82 1/2"	Hinged-Door F04	2x6x35" (2)
	D06	2668	1	2668 L IN	32"x82 1/2"	Hinged-Door F04	2x6x35" (2)
	D07	2668	1	2668 R	32"x82 1/2"	Bam-Door F04	2x6x35" (2)
	D08	2668	2	2668 R IN	32"x82 1/2"	Hinged-Door F04	2x6x35" (2)
	D09	3068	1	3068 L EX	38"x83"	ext. Hinged-Slab	2x6x38" (2)
	D10	3068	2	3068 R IN	38"x82 1/2"	Hinged-Door F04	2x6x38" (2)
	D12	3068	2	3068 L EX	38"x83"	ext. Hinged-Slab	2x6x41" (2)
	D13	5368	1	5368 L/R EX	65"x83"	ext. Double Hinged-Glass Panel	2x6x68" (2)
	D14	5368	1	5368 L/R IN	65"x82 1/2"	Double Hinged-Slab	2x6x68" (2)
	D15	40100	2	40100 L/R EX	50"x123"	ext. Double Hinged-rt-Slab	2x6x53" (2)

Window Schedule							
3D Exterior Elevation	Number	Label	Floor Qty	Size	Description	Header	
	W02	1230FX	1	1230FX	14 9/16"x37"	Fixed Glass	2x6x14 9/16" (2)
	W03	1040DH	2	1040DH	12 9/16"x44"	Double Hung	2x6x15 9/16" (2)
	W04	3046DH	8	3046DH	37"x55"	Double Hung	2x6x40" (2)
	W05	3846DH	1	3846DH	44 1/2"x55"	Double Hung	2x6x47 1/2" (2)
	W07	0730FX	2	0730FX	8 1/4"x37"	Fixed Glass	2x6x8 1/4" (2)
	W08	3025RS	6	3025RS	37"x30"	Right Sliding	2x6x37" (2)

Fixture Schedule									
3D Elevation	Number	Label	Floor Qty	Width	Depth	Height	Description		
	A01	Tap	8	3"	8"	3 7/8"	Tap		
	A02	48" Prep Table	1	46 3/4"	31"	42 3/8"	48" Prep Table		
	A03	Prep Sink	1	19 7/8"	23 9/16"	48 7/8"	Prep Sink		
	A04	72" Prep Table	1	72 11/16"	30"	44 1/4"	72" Prep Table		
	A05	Hand Sink	1	17"	15"	13 1/2"	Hand Sink		
	A06	Sump Pump	1	4 1/2"	10 1/2"	11"	Sump Pump		
	A07	Dry Dock	1	12 3/4"	30"	1 15/16"	Dry Dock		
	A08	Stage Curtains Open	1	22 13/16"	6 5/16"	102"	Stage Curtains Open		
	A09	Large Double Freezer	1	52"	33 3/4"	84 1/4"	Large Double Freezer		
	A10	Ice Maker	1	30 1/8"	34"	39 7/8"	Ice Maker		
	A11	Mop Sink	1	19 7/8"	17"	48 7/8"	Mop Sink		
	A12	Hand Sink	1	15"	15"	10 3/8"	Hand Sink		
	A13	Captive-Aire Premier Sloped Canopy Hood	1	59 1/8"	22 5/8"	19"	60" Pro Hood		
	A14	Tin Rinser	2	2"	2"	1/2"	2" [2]		
	A17	Draft Beer Cooler	2	45 1/2"	29"	36 7/8"	Draft Beer Cooler		
	A18	Round Drain	2	4"	4"	1 11/16"	Round Drain		
	A20	Square Drain	1	4 1/2"	4 1/2"	1 3/4"	Square Drain		
	A21	UCR20"	2	20"	20 3/4"	33 1/4"	Mini-Refrigerator		
	A23	CHALLENGER XL GAS RANGE	1	60"	34"	52"	CHALLENGER XL GAS RANGE		
	A24	Reach-In Refrigerator	1	52"	33 3/4"	84 1/4"	Large Double Refrigerator		
	A25	Grease Trap	1	22 1/2"	14 3/4"	5 3/8"	Grease Trap		
	A26	Dry Dock	1	12 3/4"	29 13/16"	1 15/16"	Dry Dock		
	A27	Wall Heater 1	2	4"	1"	12"	Wall Heater 1		
	A30	Horizontal Grab Bar	2	36 3/8"	2 1/4"	2 1/4"	Horizontal Grab Bar		
	A32	Vertical Grab Bar	1	2 1/4"	2 1/4"	14 3/8"	Vertical Grab Bar		
	A34	Horizontal Grab Bar	2	44 3/8"	2 1/4"	2 1/4"	Horizontal Grab Bar		
	A35	Auto-Chlor UB4	1	24"	22 1/4"	34"	Dishwasher 2		
	A36	Classic Toilet Paper Holder	1	7 5/16"	5"	8 5/8"	Classic Toilet Paper Holder		
	A37	Propane Tank	1	35"	37"	81"	Propane Tank		
	A38	R29"	1	29"	32"	82"	Refrigerator Only		
	A39	Auto-Chlor Corner Dishwasher	1	32"	34"	63"	Auto-Chlor Corner Dishwasher		
	A41	PLA191910	1	19 1/2"	19"	10 3/8"	PLA191910		
	A45	Prep Sink	1	15"	15"	10 3/8"	Prep Sink		
	A47	R30"	1	30"	30 3/4"	66"	Refrigerator Only		
	A48	Square Sink [13]	1	13"	15"	11 1/4"	Square Sink [13]		
	A49	15" Pull Down [15]	1	15"	22 3/4"	30 1/2"	15" Pull Down [15]		
	A50	Elongated Toilet	3	30"	36"	29 7/8"	Elongated Toilet		
	A51	Water Heater	1	23"	21"	58"	Water Heater		
	A53	Oval Sink	1	20 13/16"	17 9/16"	10 1/4"	Oval Sink		
	A55	Bowl Sink	1	14"	13 15/16"	11 1/8"	Bowl Sink		
	A56	Elongated Toilet	2	30"	36"	29 7/8"	Elongated Toilet		
	A57	Electric Meter	1	11 1/4"	6 1/16"	15 5/8"	Electric Meter		
	A59	Pedestal Sink 05	2	22 3/16"	20 3/4"	41 1/4"	Pedestal Sink 05		

REVISION TABLE	
NUMBER	DATE