


53RD ST. CENTERLINE PROFILE

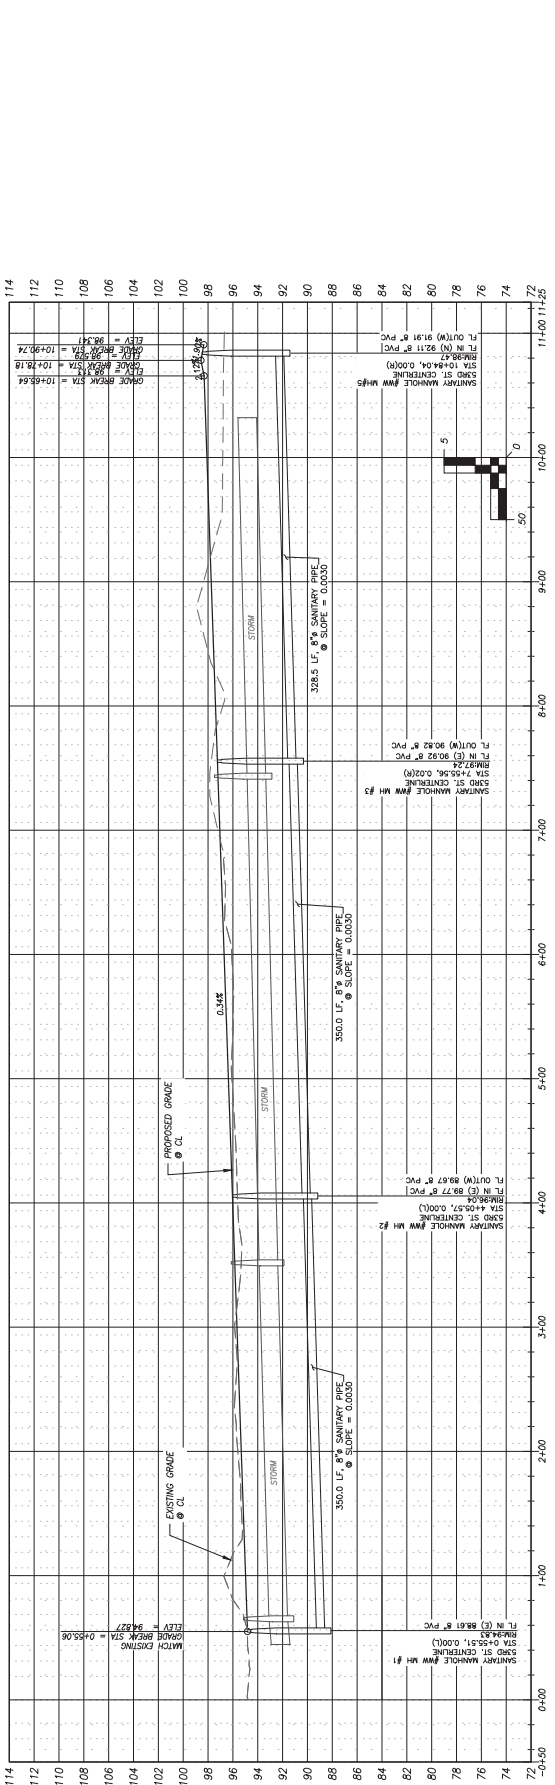

LEGEND	
	PROPERTY LINE
	EASEMENT LINE
	CURB LINE
	EDGE OF ASPHALT
	CONCRETE
	CENTERLINE
	STORM DRAIN LINE
	WATER LINE
	FIRE HYDRANT
	TELEPHONE RISER
	MANHOLE
	SANITARY MANHOLE
	STORM MANHOLE
	FIRE HYDRANT
	WATER METER
	STORMWATER TREATMENT BASIN

- CONSTRUCTION NOTES:**
- (30) NEW PUBLIC CITY OF FLORENCE STANDARD WASTEWATER MANHOLE
 - (31) NEW PUBLIC 8" GRABBY WASTEWATER MAIN
 - (32) CONNECTION TO EXISTING PUBLIC WASTEWATER
 - (33) NEW WASTEWATER SERVICE LATERAL PER CITY OF FLORENCE STANDARDS, TYPICAL
 - (40) APPROXIMATE WATER CONNECTION POINT.
 - (41) NEW 8" WATER LINE.
 - (42) NEW FIRE HYDRANT FINAL LOCATION TO BE DETERMINED BY CITY OF FLORENCE.
 - (43) EXISTING WATER LINE.
 - (44) NEW WATER METER, TYPICAL.

LAND USE SUBMITTAL NOT FOR BUILDING PERMIT.