


North



N

5' Easement

N

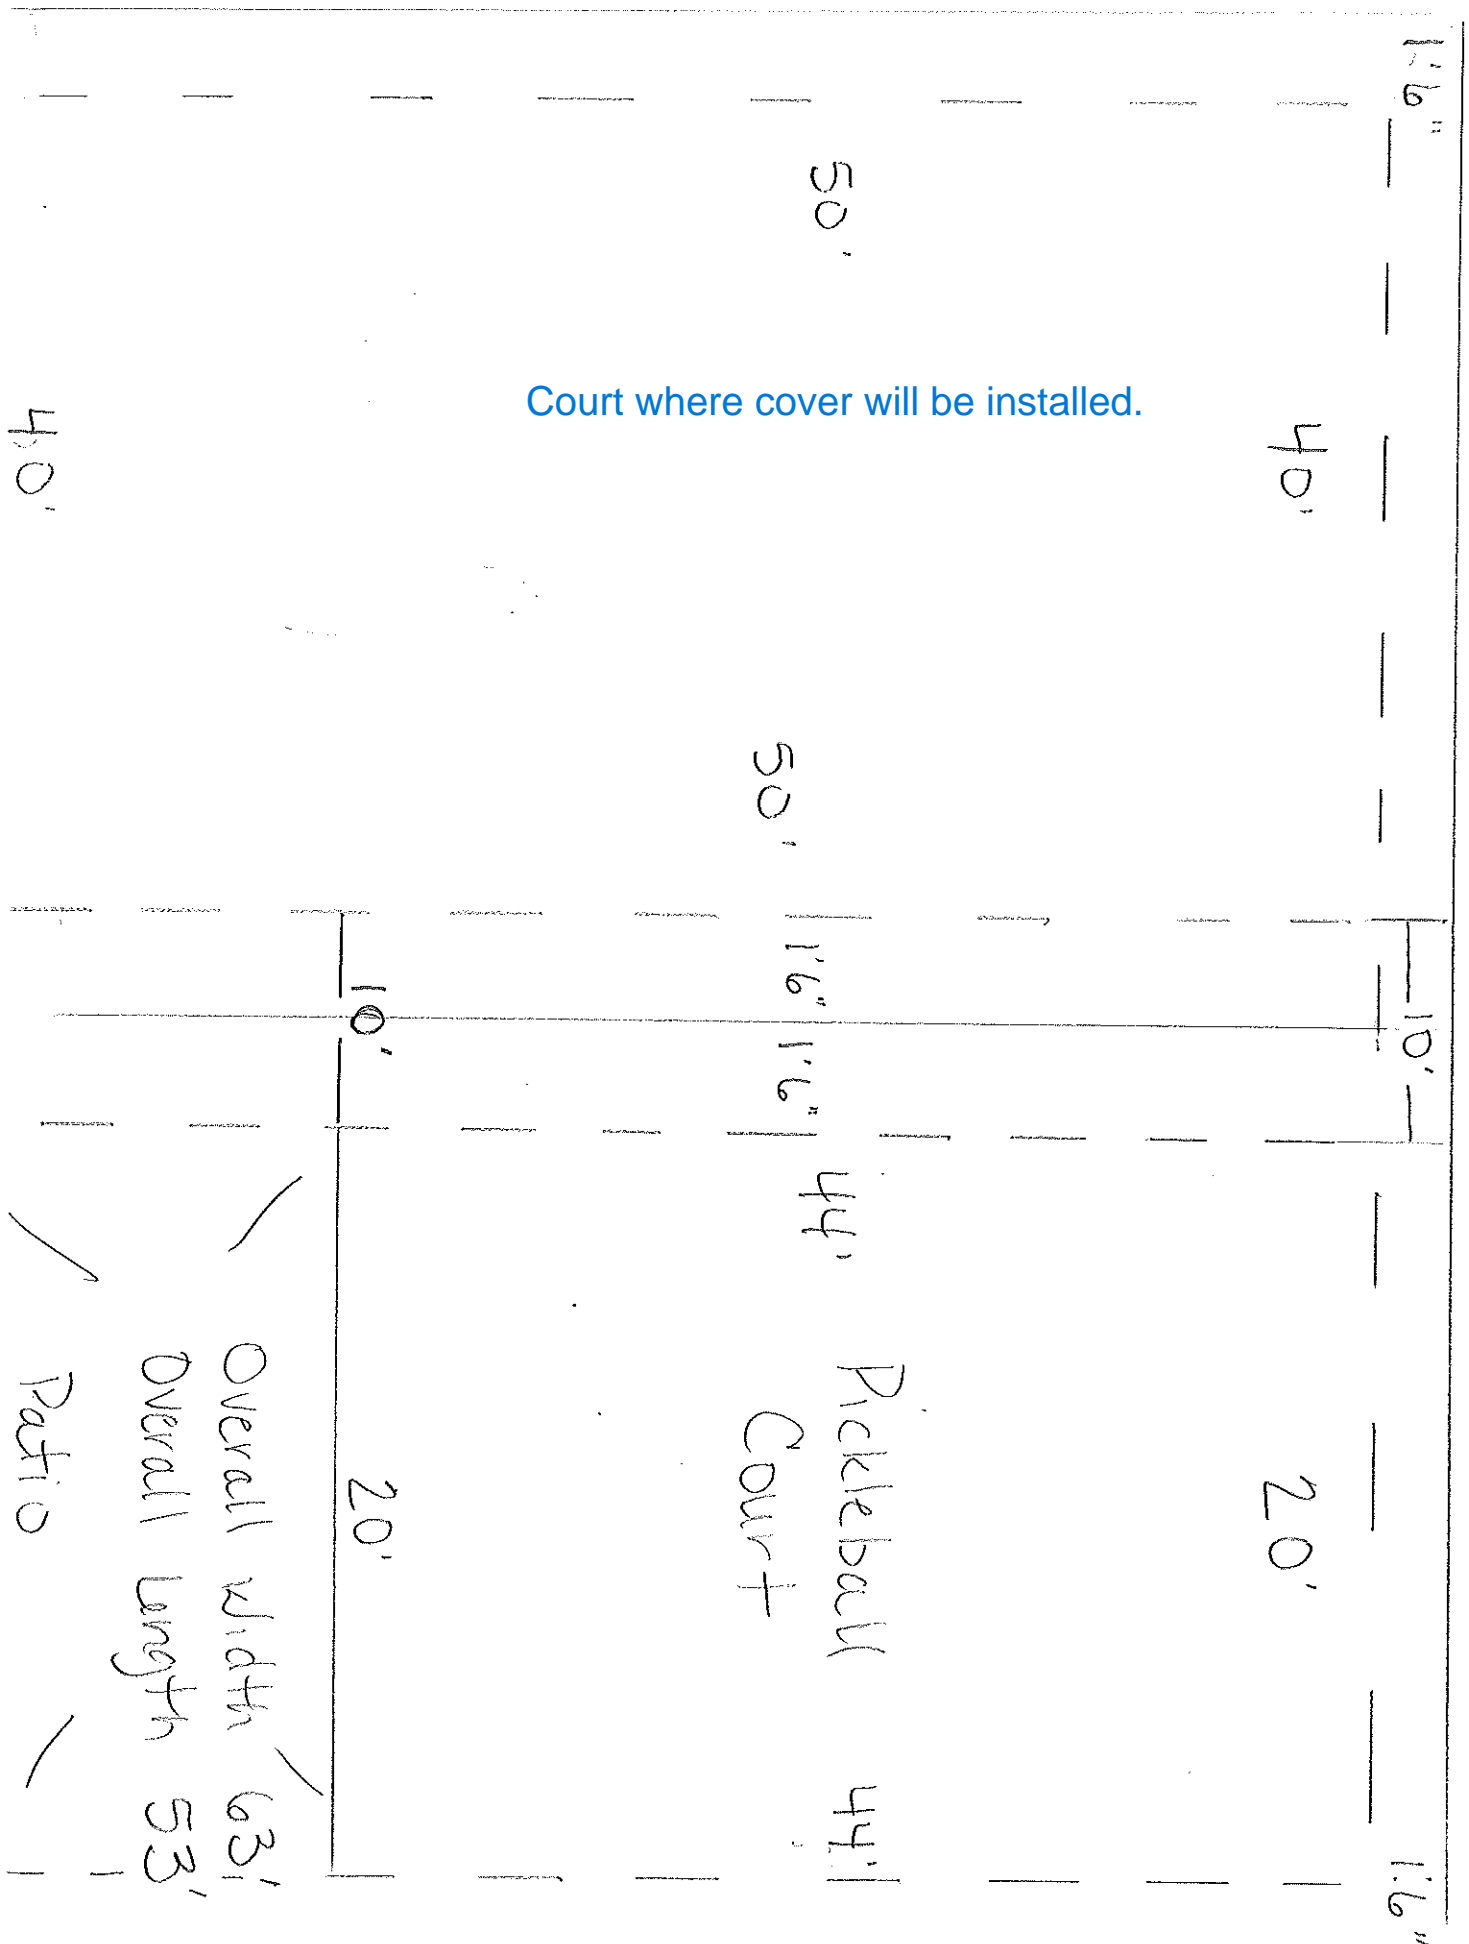

Court where cover will be installed.

5' Easement

Overall width 63'  
 Overall length 53'  
 Patio