


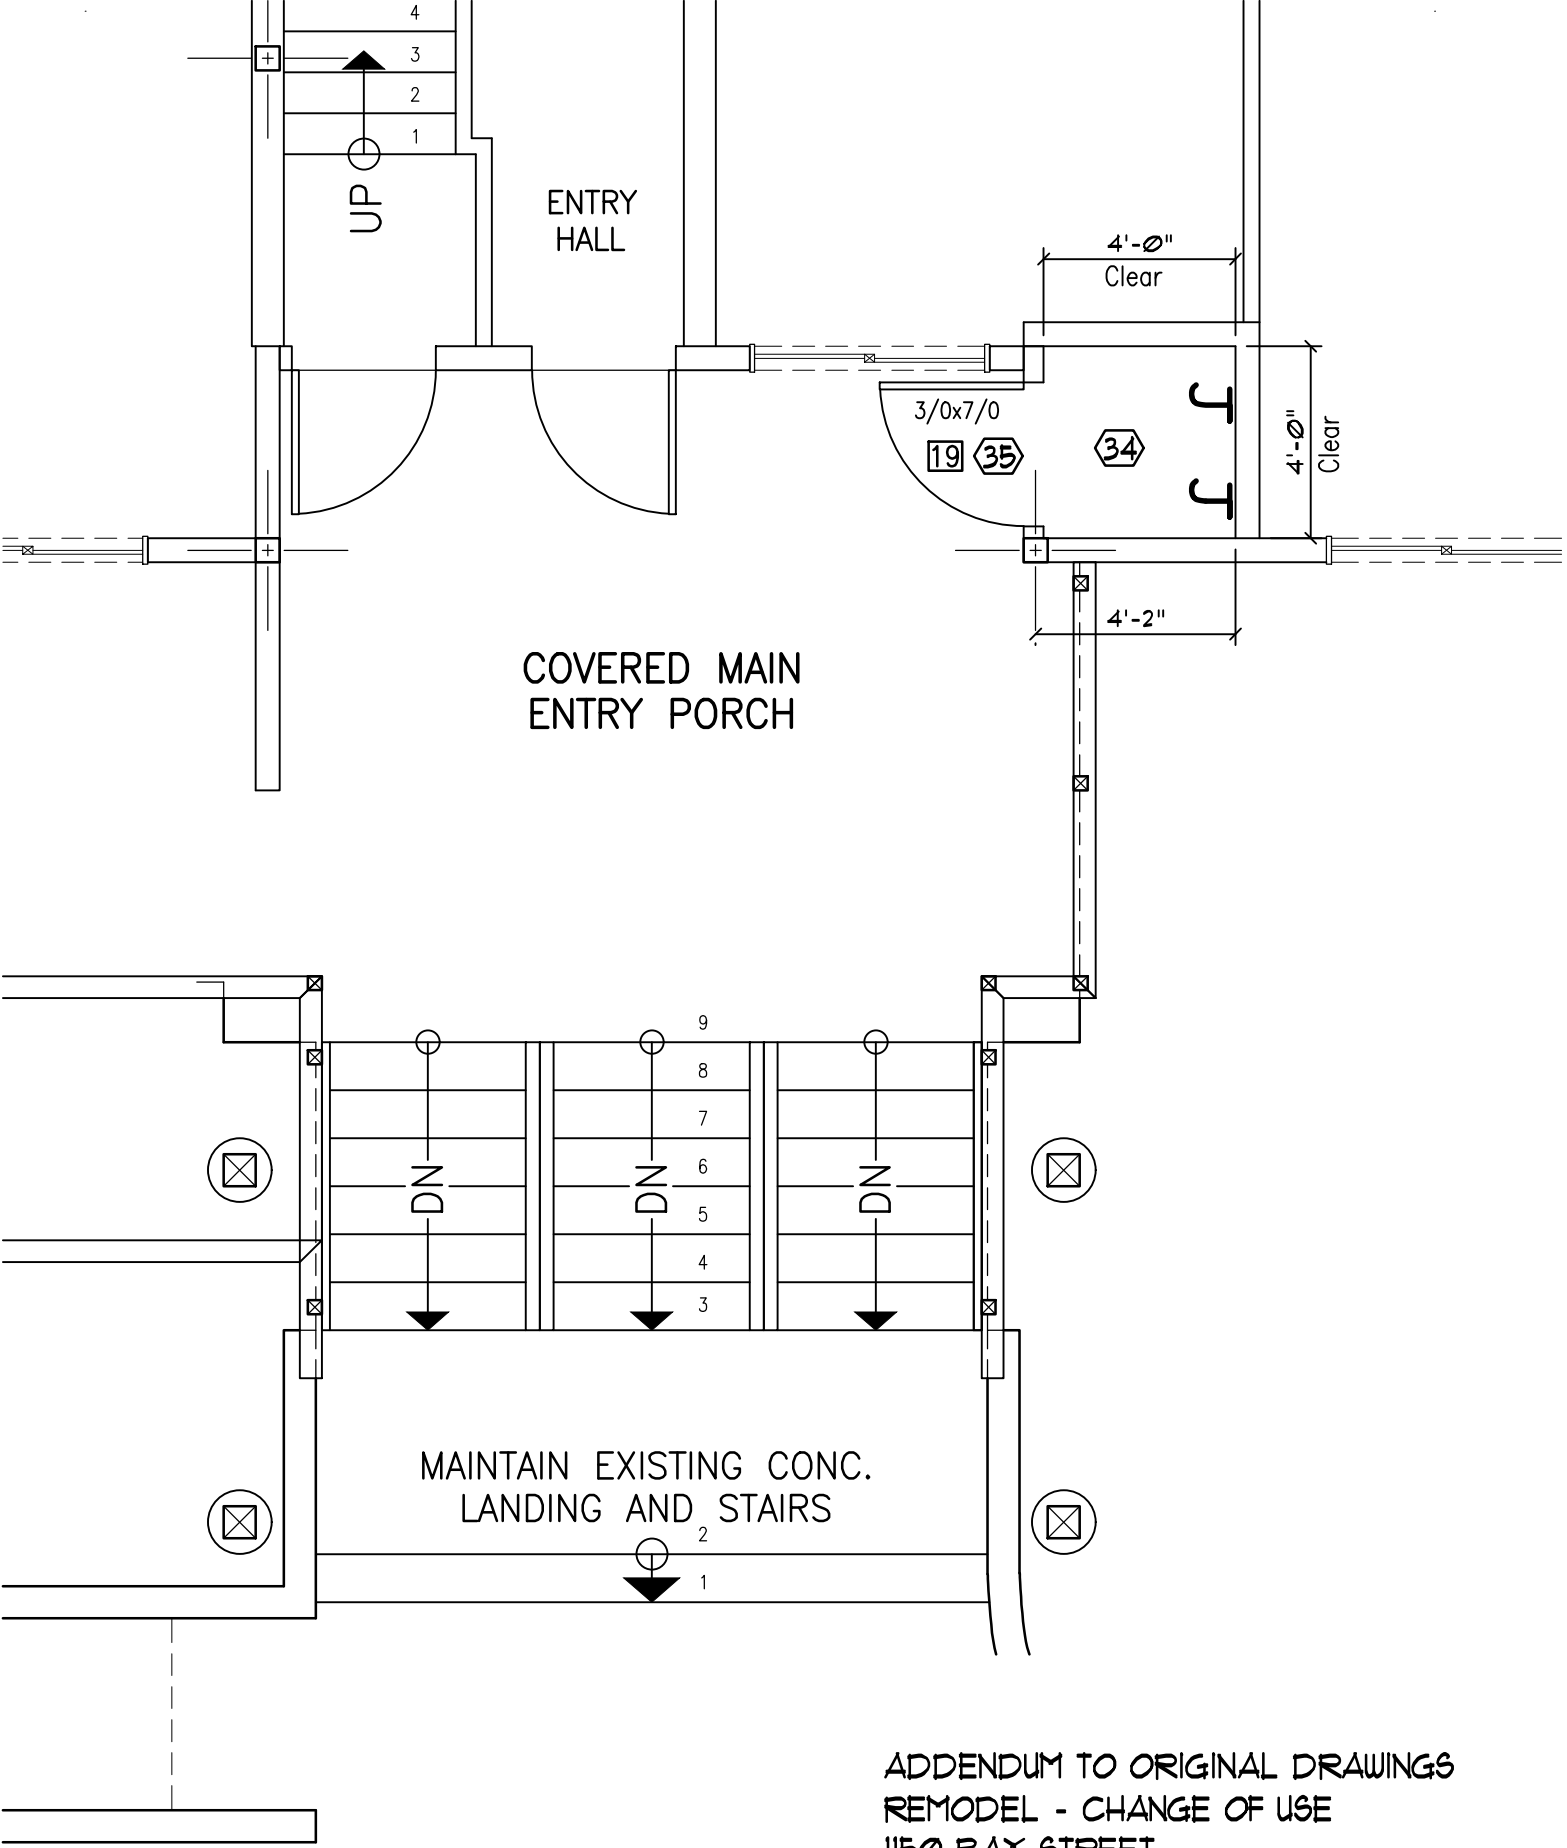

ADDENDUM TO ORIGINAL DRAWINGS
 REMODEL - CHANGE OF USE
 1150 BAY STREET
 FLORENCE, OREGON

CAD File 24041
 DATE DWN. 8-5-25

SHEET **A1** / OF **2**