


Dog Park Proposed Landscape Plan Alternate B

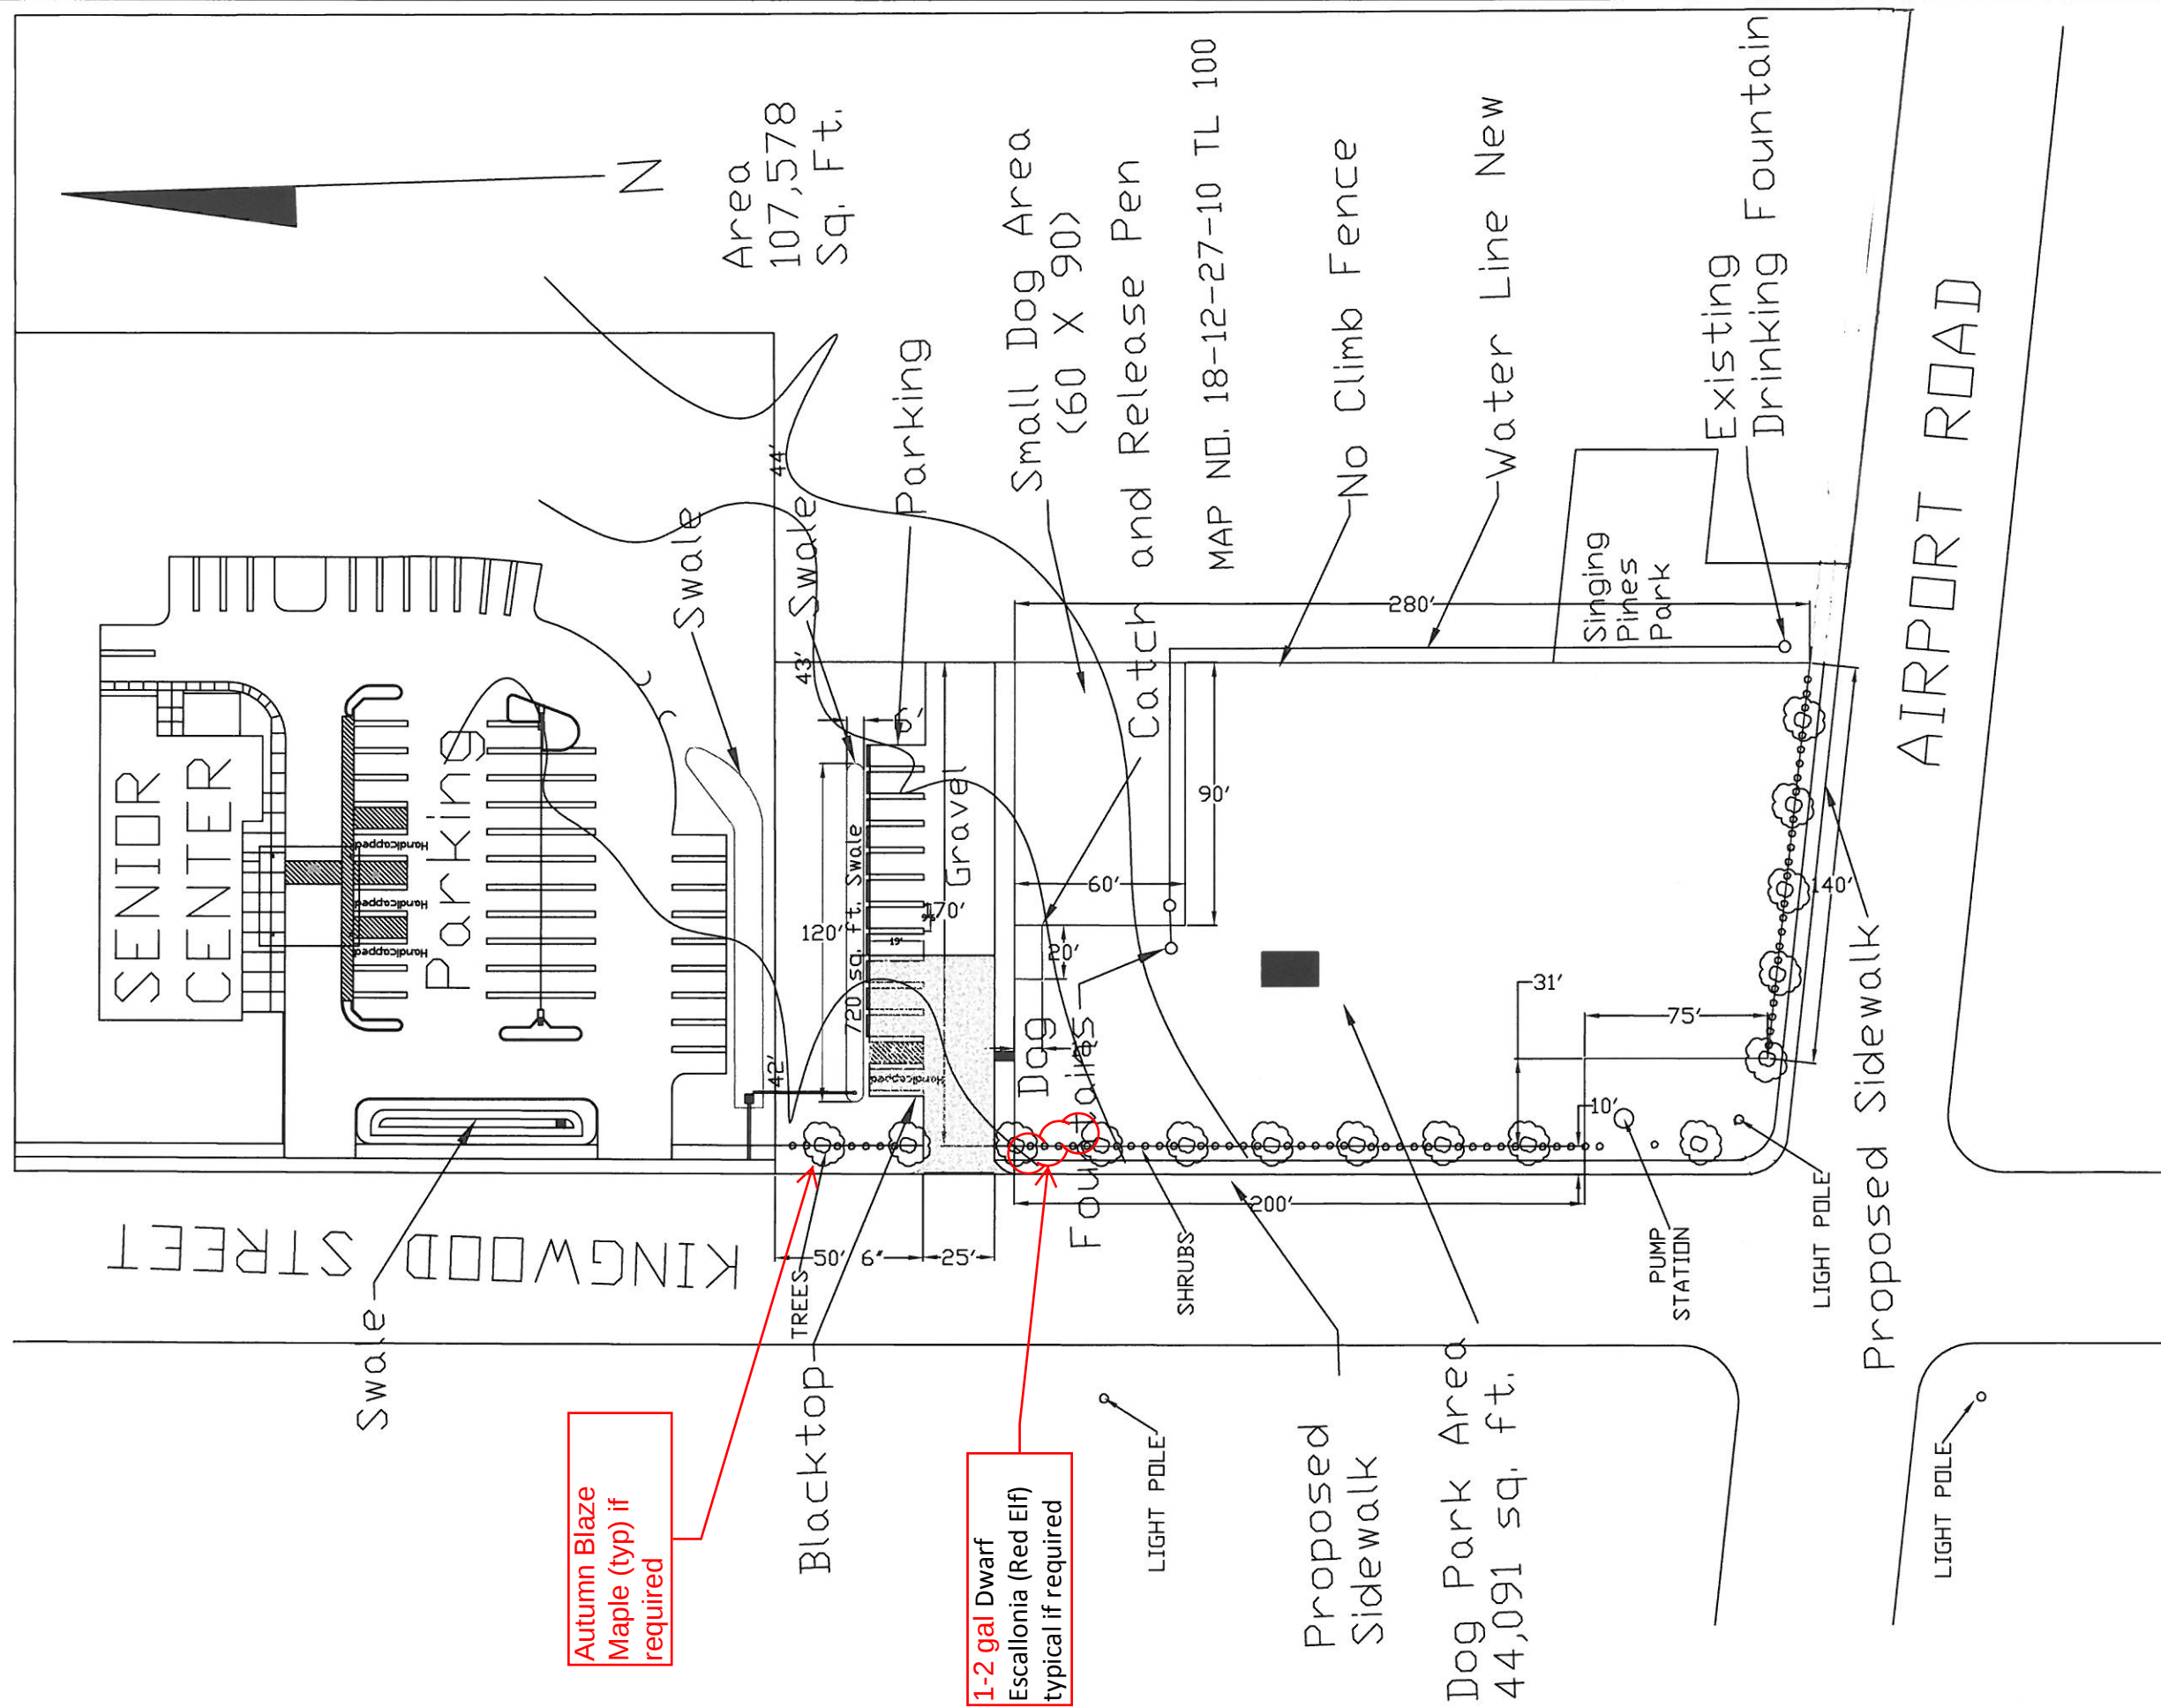

Autumn Blaze
Maple (typ) if
required

1-2 gal Dwarf
Escallonia (Red Elf)
typical if required

REVISIONS:	LINE IS 2 INCHES AT FULL SIZE (IF NOT 2"-SCALE ACCORDINGLY)			CITY OF FLORENCE, OREGON DOG PARK SINGING PINES	PLAN & PROFILE SINGING PINES DOG PARK		SCALE 1" = 60'
	FILE	FILE					
	DRAWN	RSM					
	DESIGNED	RSM					
	CHECKED						DRAWING NUMBER C1
	CHECKED						SHEET NUMBER 1 OF 2
							MAY 2012