




KEY MAP

TIDAL DATA	MLLW	MSL (NGVD29)
100 YEAR FLOOD	+13.6	+10.0
HIGHEST WATER LEVEL	+10.5	+6.9
MEAN HIGHER HIGH WATER (MHHW)	+7.2	+3.6
MEAN HIGH WATER (MHW)	+6.5	+2.9
MEAN LOW WATER (MLW)	+1.1	-2.5
MEAN LOWER LOW WATER (MLLW)	0.0	-3.6
LOWEST WATER LEVEL	-2.0	-5.6

NOTE: CONTOURS REFLECT NGVD 1929 DATUM.

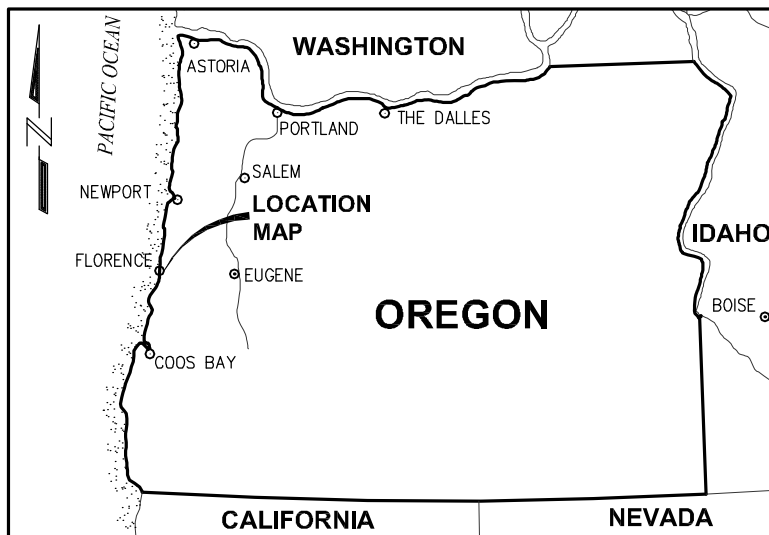

LOCATION MAP

PURPOSE:

REPAIR DETERIORATING
EXISTING STRUCTURE TO
EXTEND USEFUL LIFE.

DATUM: 0.0' M.L.L.W.

LAT: 43.966774
LONG: -124.104658

**PORT OF SIUSLAW
OLD TOWN WHARF
REPAIRS
LOCATION MAP**

PORT OF SIUSLAW
PO BOX 1200
FLORENCE, OR 97439


PROPOSED:

PILE REPLACEMENT, PILE CAP
AND STRINGER REPAIRS.

IN: SIUSLAW RIVER, RM 4.7

AT: FLORENCE, OR, LANE CO.
SECT. 34, TWP. 185 RNG. 12W

SHEET 1 of 9 DATE: JUNE 2012

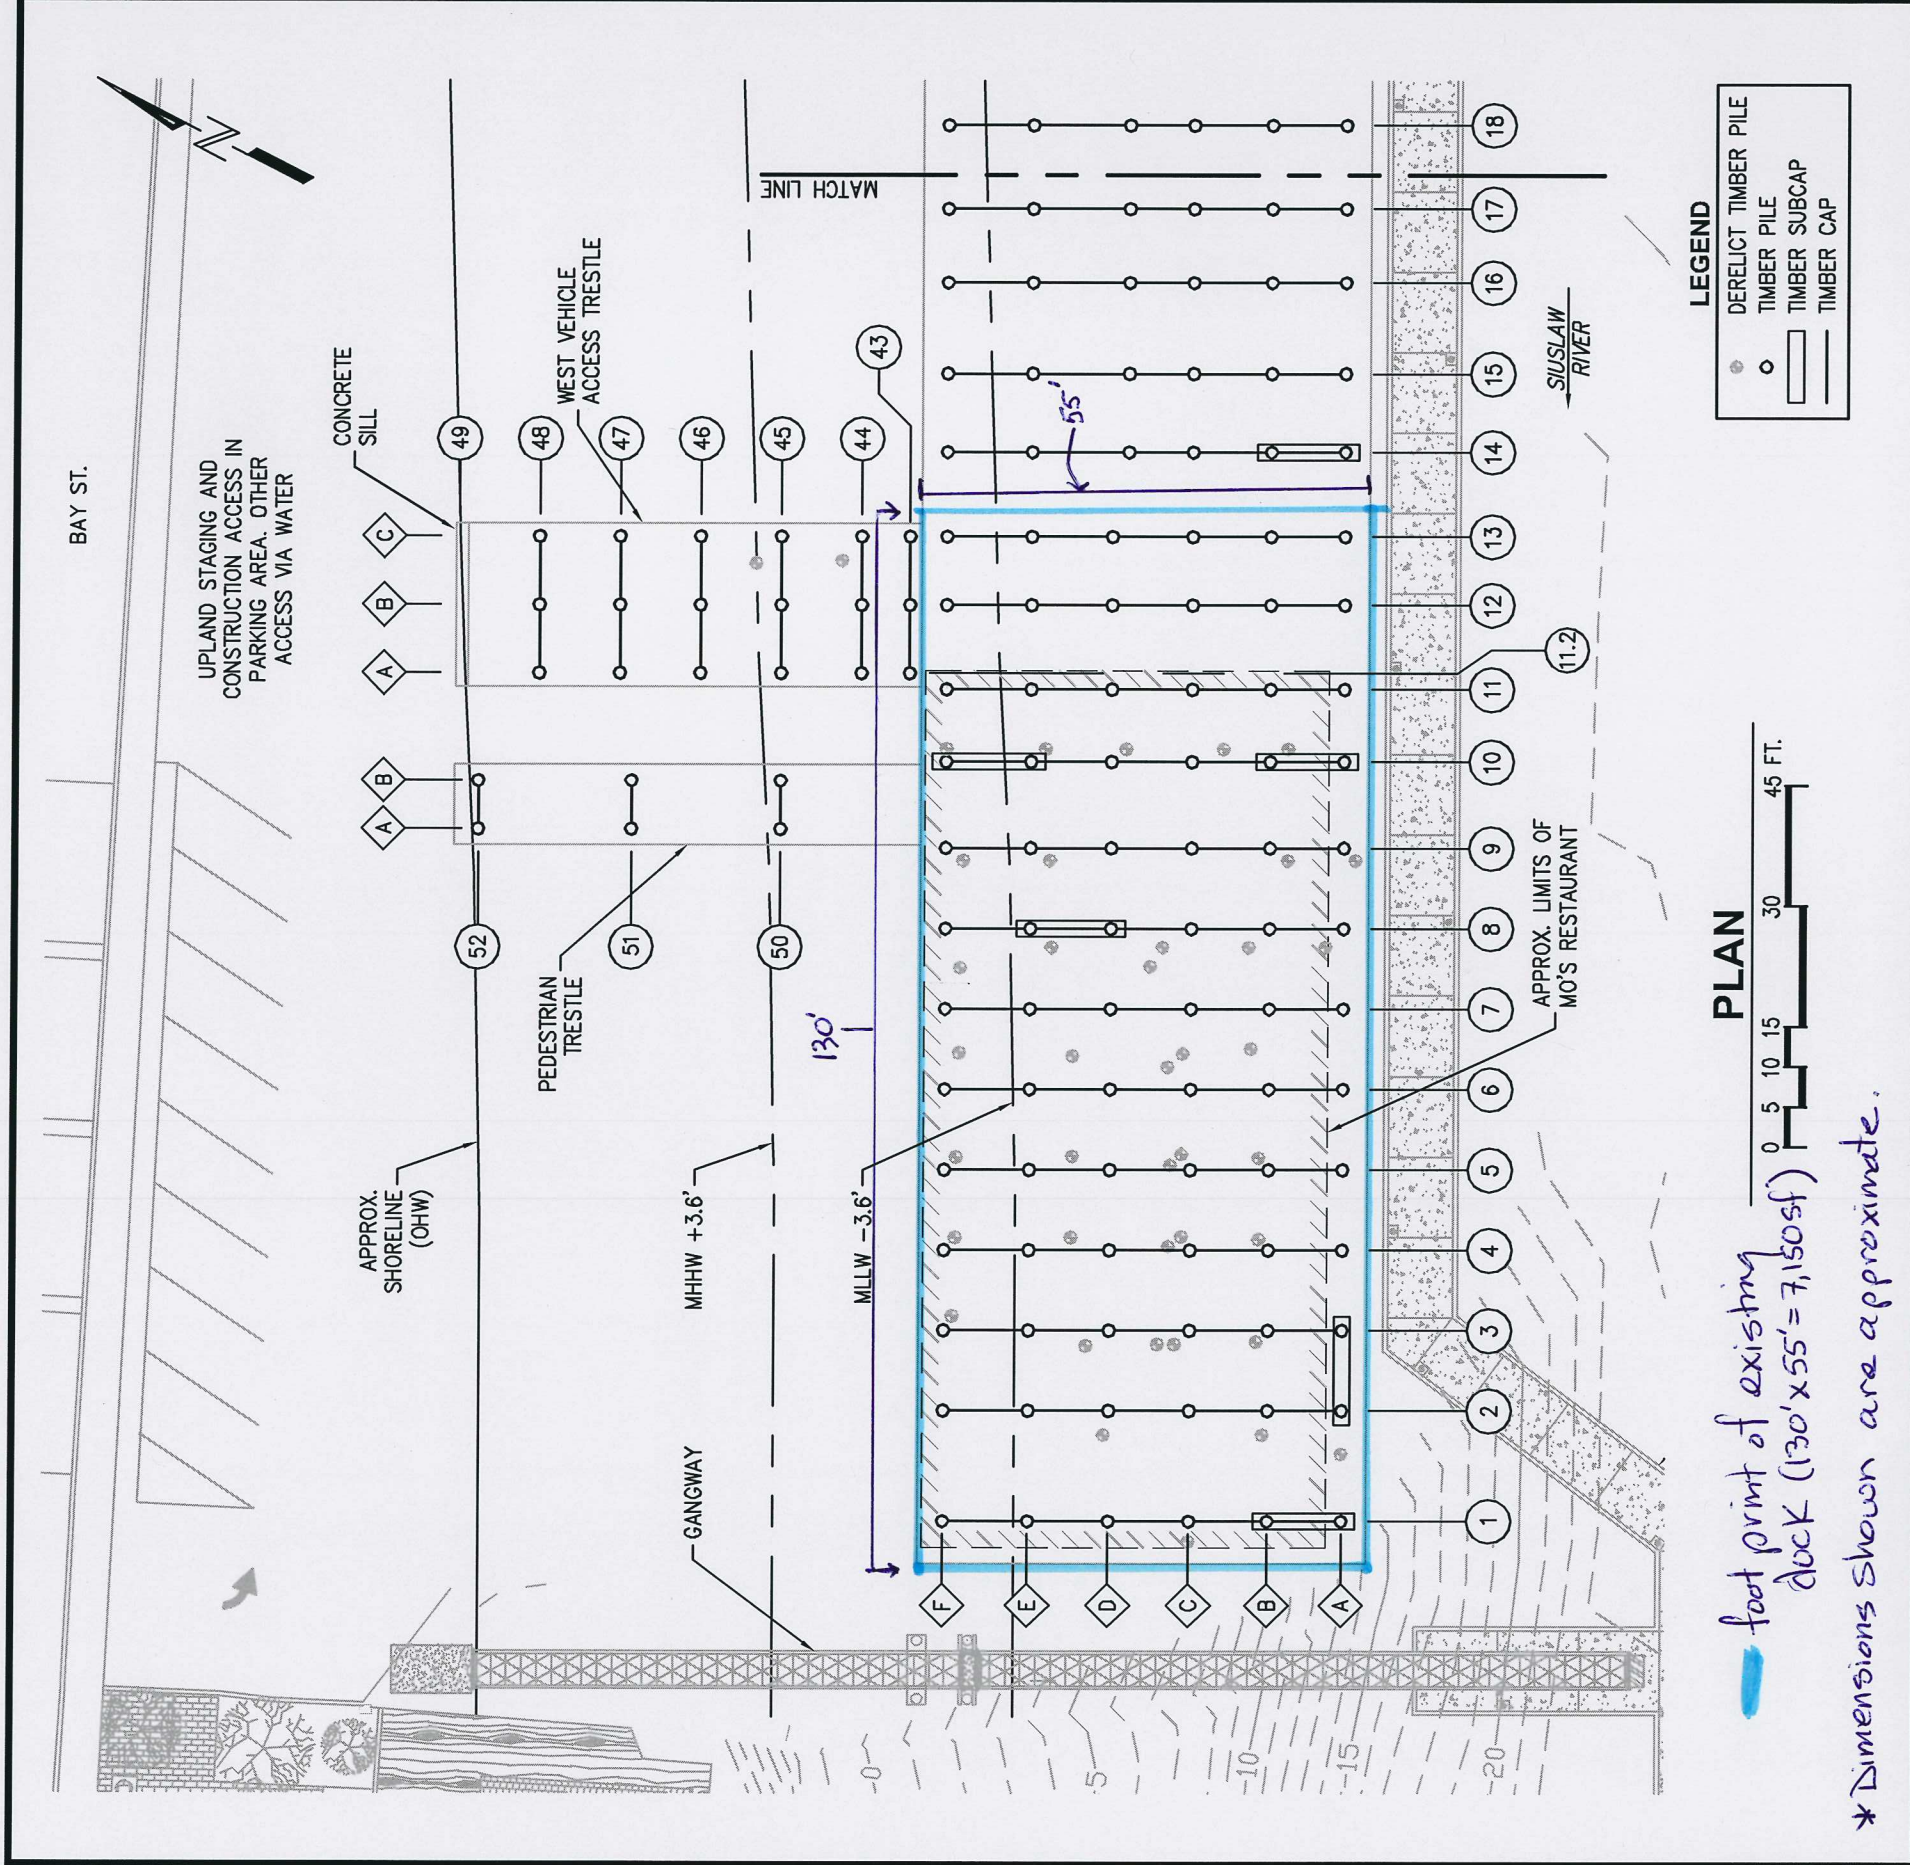

PURPOSE:
REPAIR DETERIORATING
EXISTING STRUCTURE TO
EXTEND USEFUL LIFE.

DATUM: 0.0' M.L.L.W.

LAT: 43.966774
LONG: -124.104658


**PORT OF SIUSLAW
OLD TOWN WHARF
REPAIRS**

**EXISTING SITE
AND PILE PLAN**

PORT OF SIUSLAW
PO BOX 1200
FLORENCE, OR 97439


PROPOSED:
PILE REPLACEMENT, PILE CAP
AND STRINGER REPAIRS.

IN: SIUSLAW RIVER, RM 4.7
AT: FLORENCE, OR, LANE CO.
SECT. 34, TWP. 18S RNG. 12W

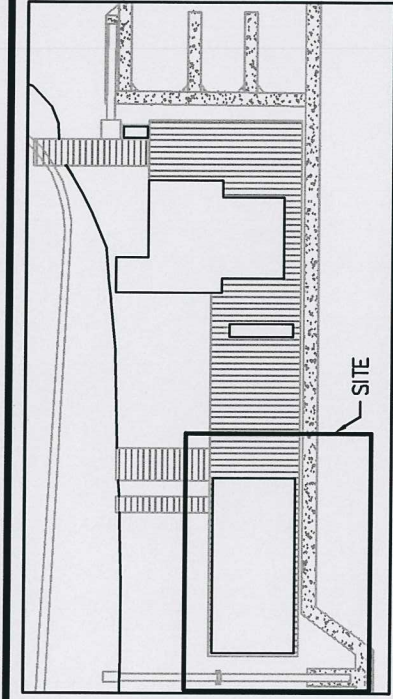

SITE KEY

APPROX. SHORELINE (OHW)

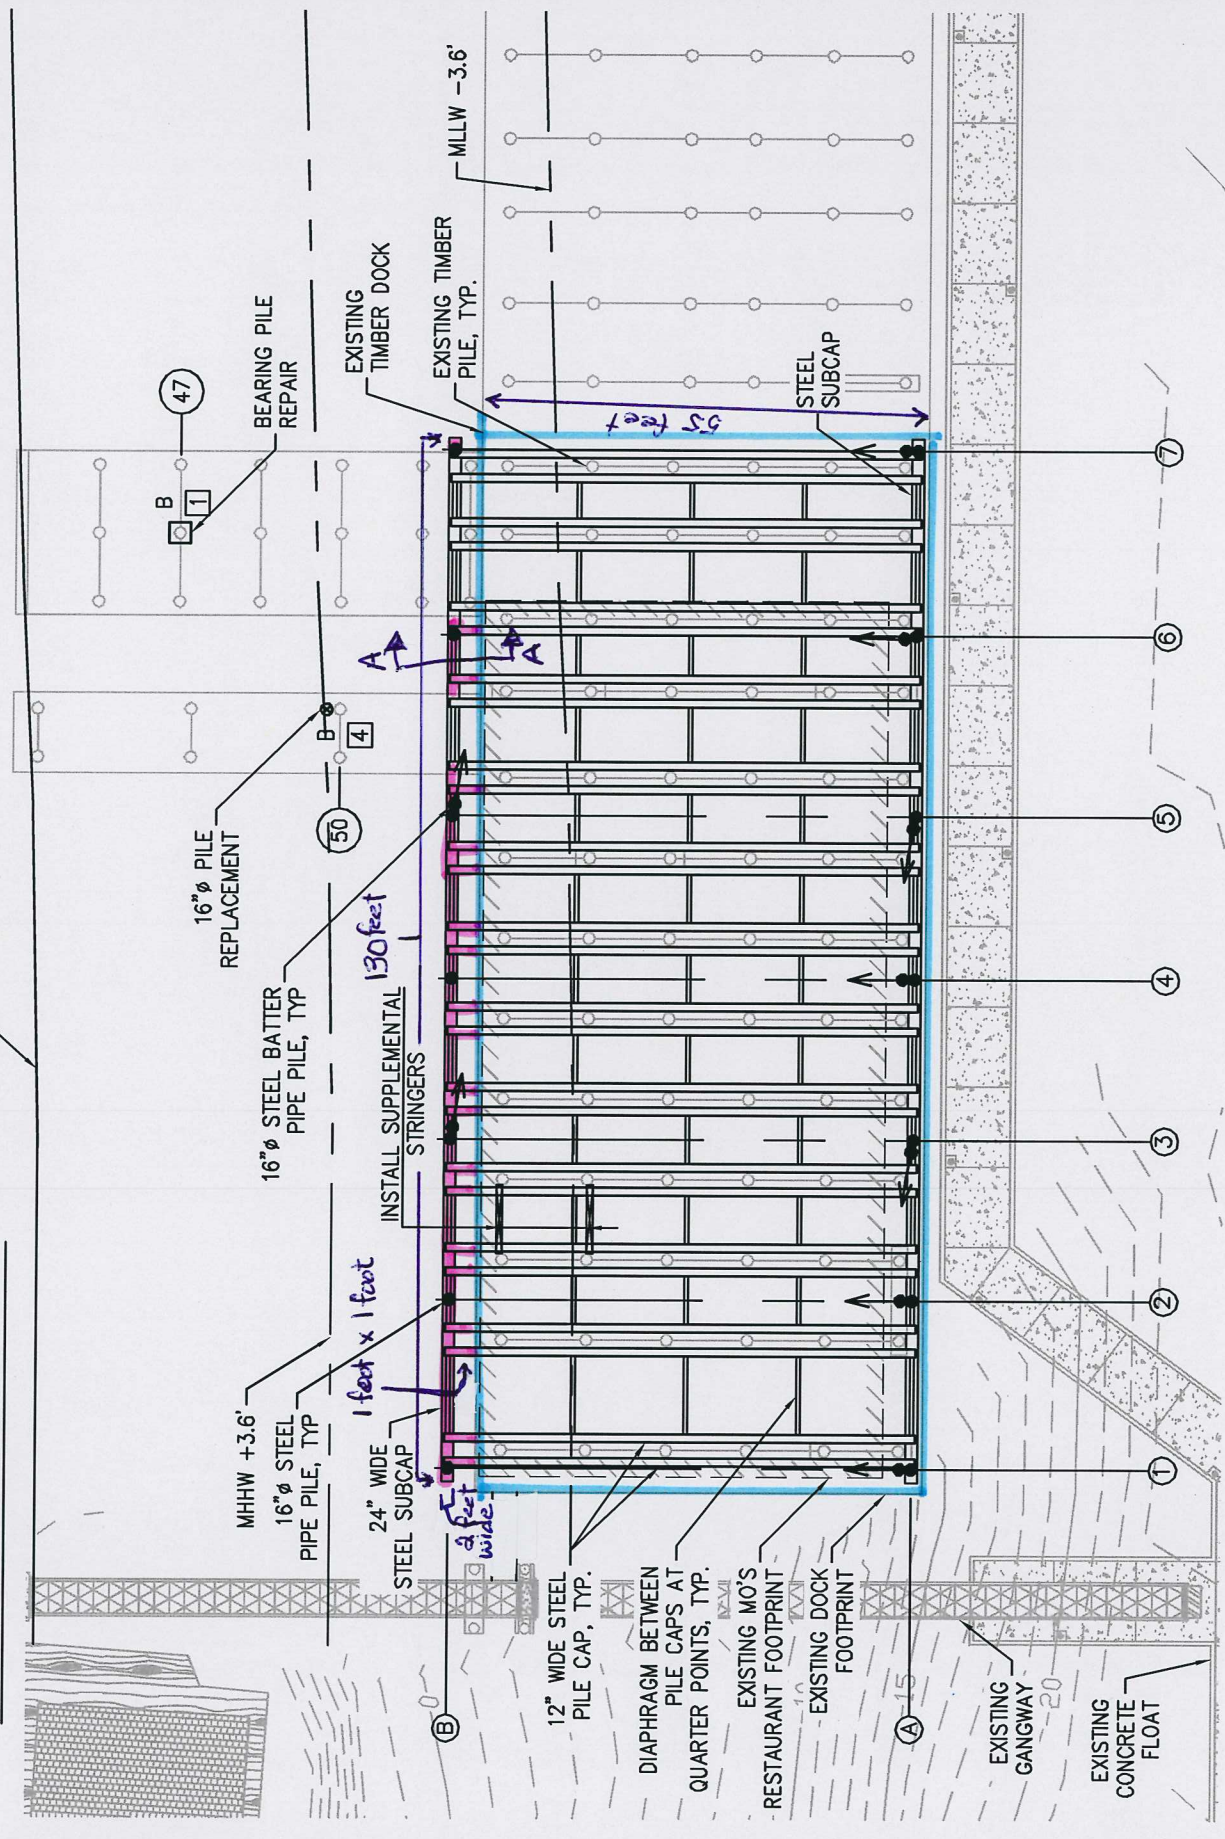

New Coverage (195 sf)

Foot print of existing Mo's dock = 130' x 55' = 7150 sf
* Dimensions shown are approximate.

PLAN



- LEGEND
- DERELICT TIMBER PILE
 - TIMBER PILE
 - 16\"/>

PURPOSE:
REPAIR DETERIORATING
EXISTING STRUCTURE TO
EXTEND USEFUL LIFE.

DATUM: 0.0' M.L.L.W.

LAT: 43.966774
LONG: -124.104658

**PORT OF SIUSLAW
OLD TOWN WHARF
REPAIRS**
**PROPOSED REPAIRS
AT MO'S RESTAURANT**

PORT OF SIUSLAW
PO BOX 1200
FLORENCE, OR 97439

PROPOSED:
PILE REPLACEMENT, PILE CAP
AND STRINGER REPAIRS.
IN: SIUSLAW RIVER, RM 4.7
AT: FLORENCE, OR, LANE CO.
SECT. 34, TWP. 185 RNG. 12W

