


EXHIBIT D

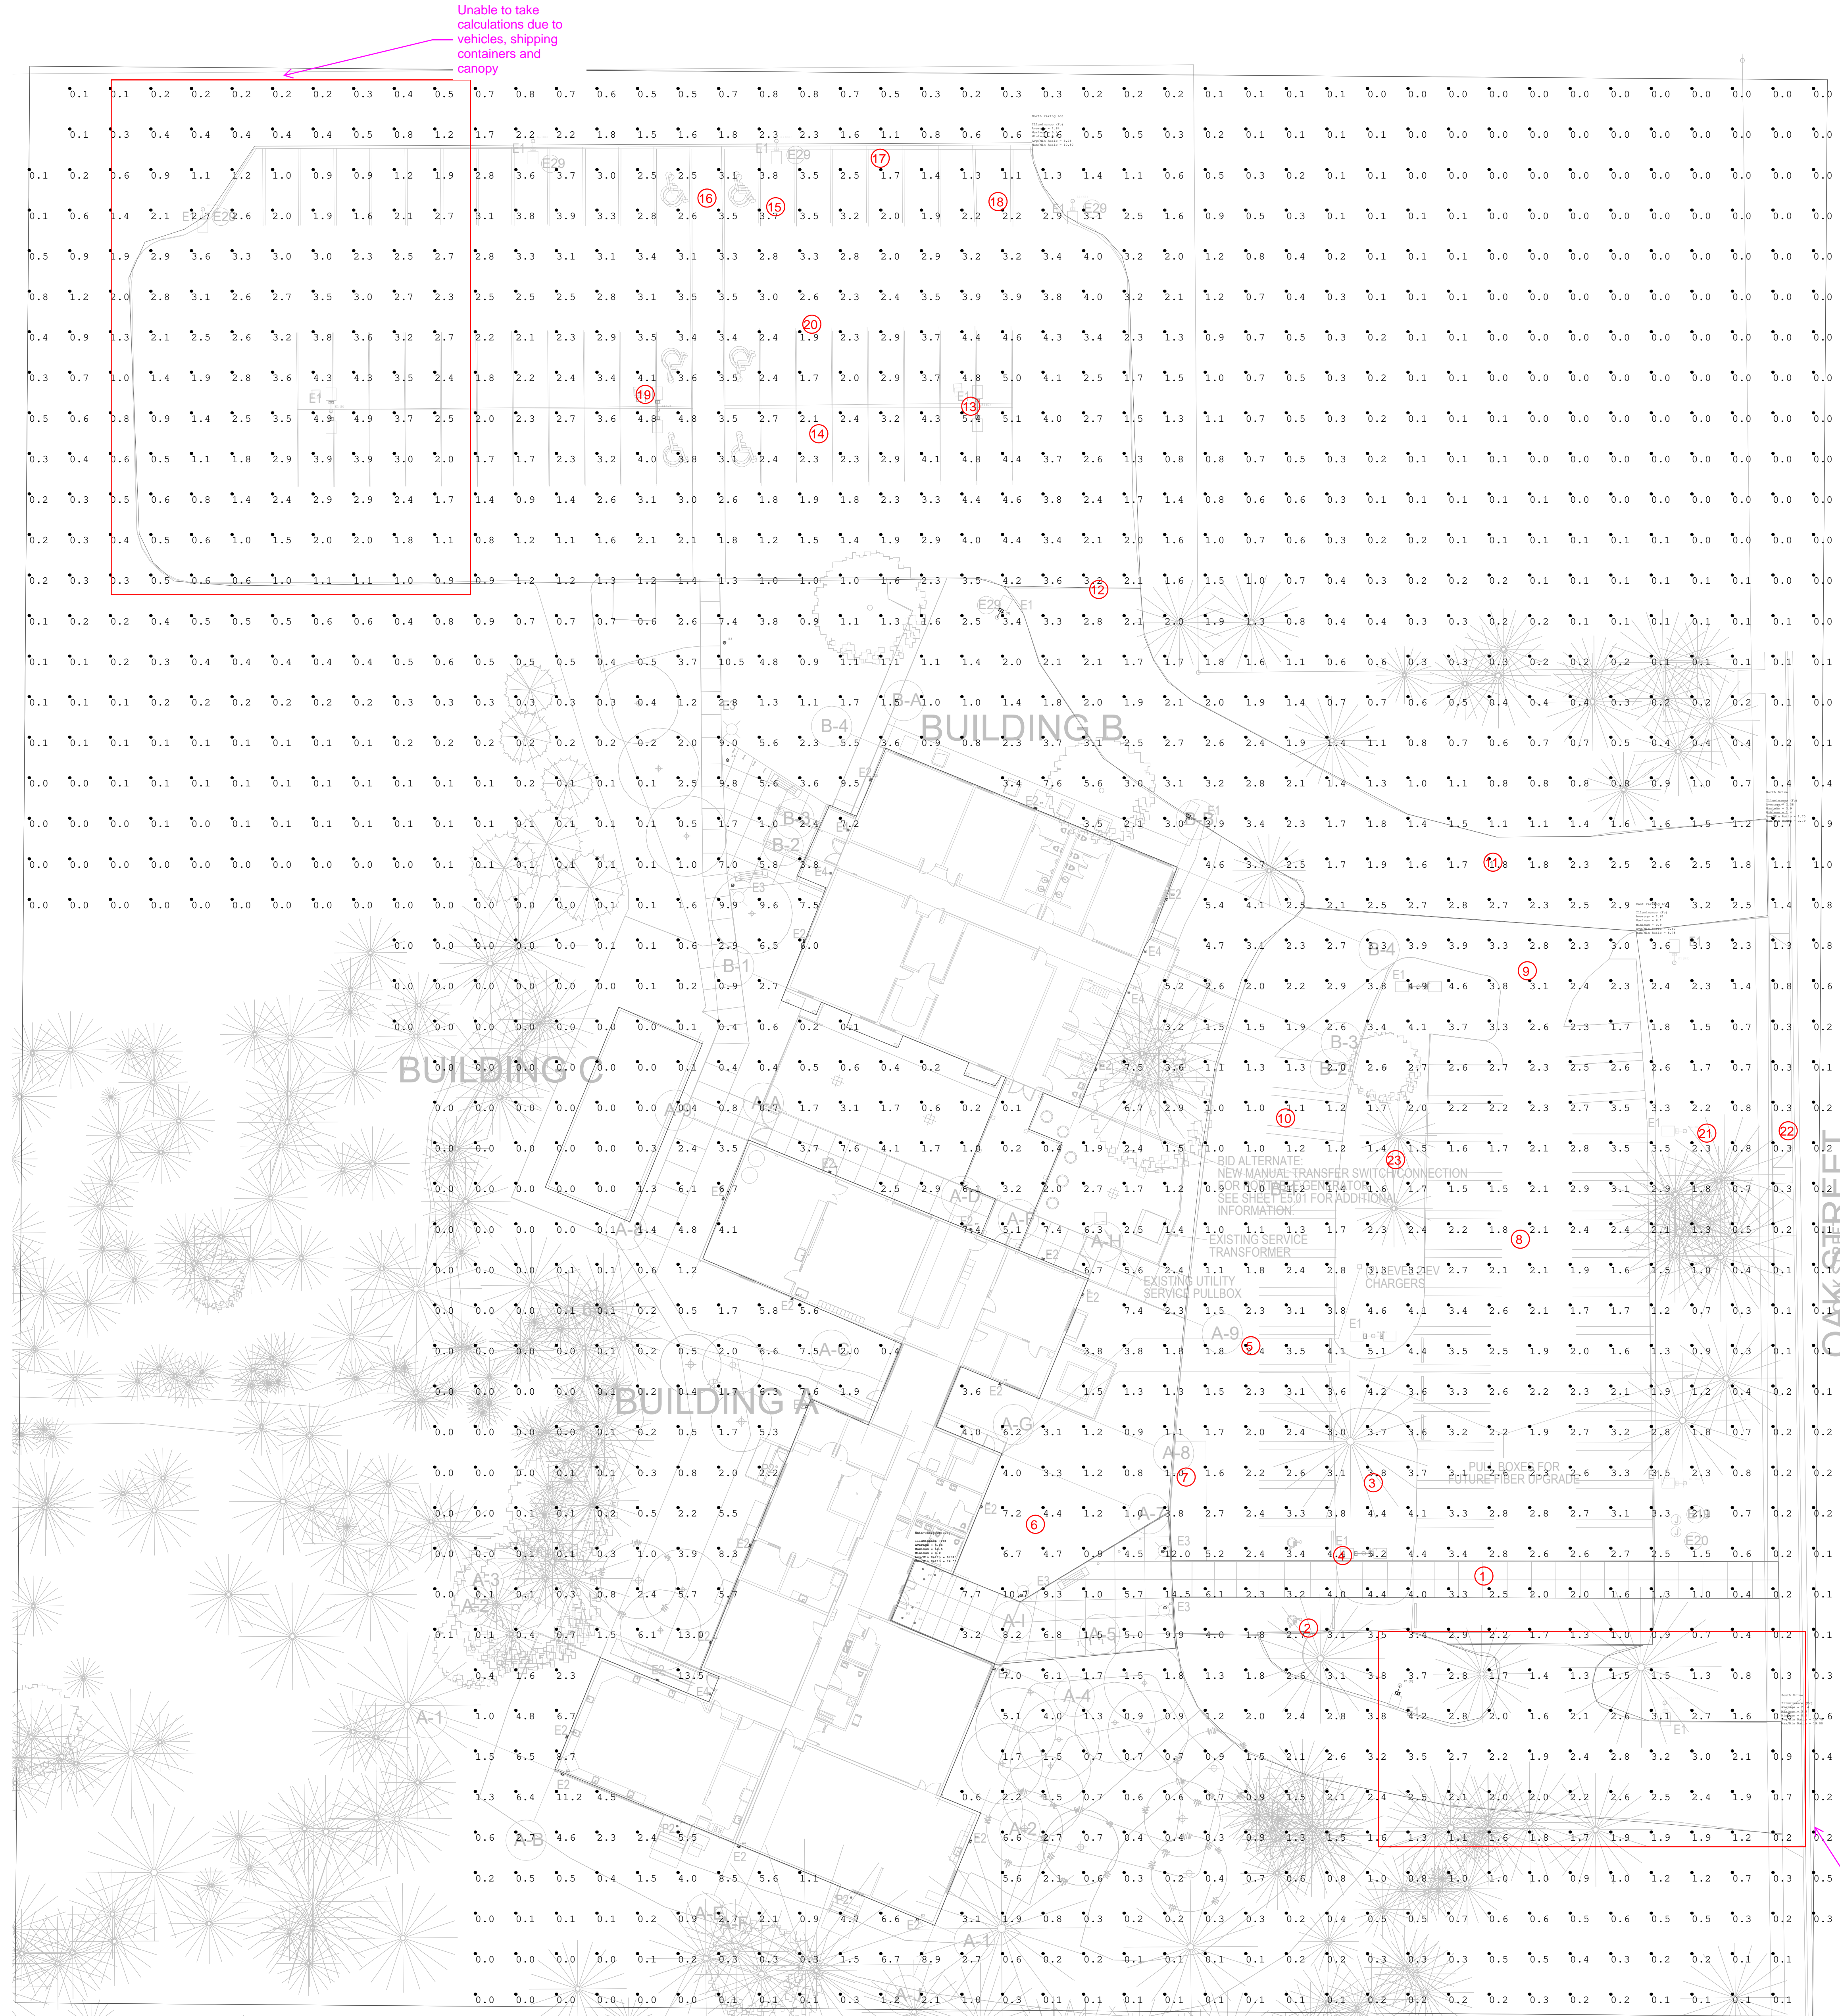


MEASUREMENTS

DATE: 3/8/2023
 TIME: 8PM
 WEATHER: Lightly Raining
 MEASUREMENT LOCATION: AT GRADE

MEASUREMENT LOCATION READINGS:

- 1: 1.5fc
- 2: 1.9fc
- 3: 2.4fc
- 4: 2.6fc
- 5: .4fc
- 6: .1fc
- 7: .3fc
- 8: 2.1fc
- 9: 2.4fc
- 10: 1.3fc
- 11: 1.3fc
- 12: 1.4fc
- 13: 3.6fc
- 14: 2.9fc
- 15: 2.4fc
- 16: 2.5fc
- 17: .5fc
- 18: 1.2fc
- 19: 2.6fc
- 20: 2.1fc
- 21: .4fc
- 22: .2fc
- 23: 1.2fc

1
 E1.00
 NEW WORK SITE PLAN - ELECTRICAL
 1" = 20'

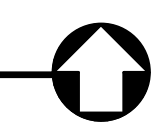

Unable to take calculations here due to construction and equipment

NO.	DESCRIPTION	DATE