



PUBLISH DATE
2021-09-10
ISSUED FOR
PERMIT SET




WW MAIN F (4+53 - 6+19)
RHODODENDRON ARBOR
PLANNED UNIT DEVELOPMENT
APIC FLORENCE HOLDINGS, LLC
FLORENCE, OR




3J CONSULTING

PROJECT INFORMATION
PROJECT # | 19555
LAND USE # | PC 20 07 PUD 01 & PC 20 08 SUB 01
TAX LOT(S) | 700, 1900, 3800
DESIGNED BY | JTE, TEG, ZMS, JKG
CHECKED BY | AJM

SHEET NUMBER
C337

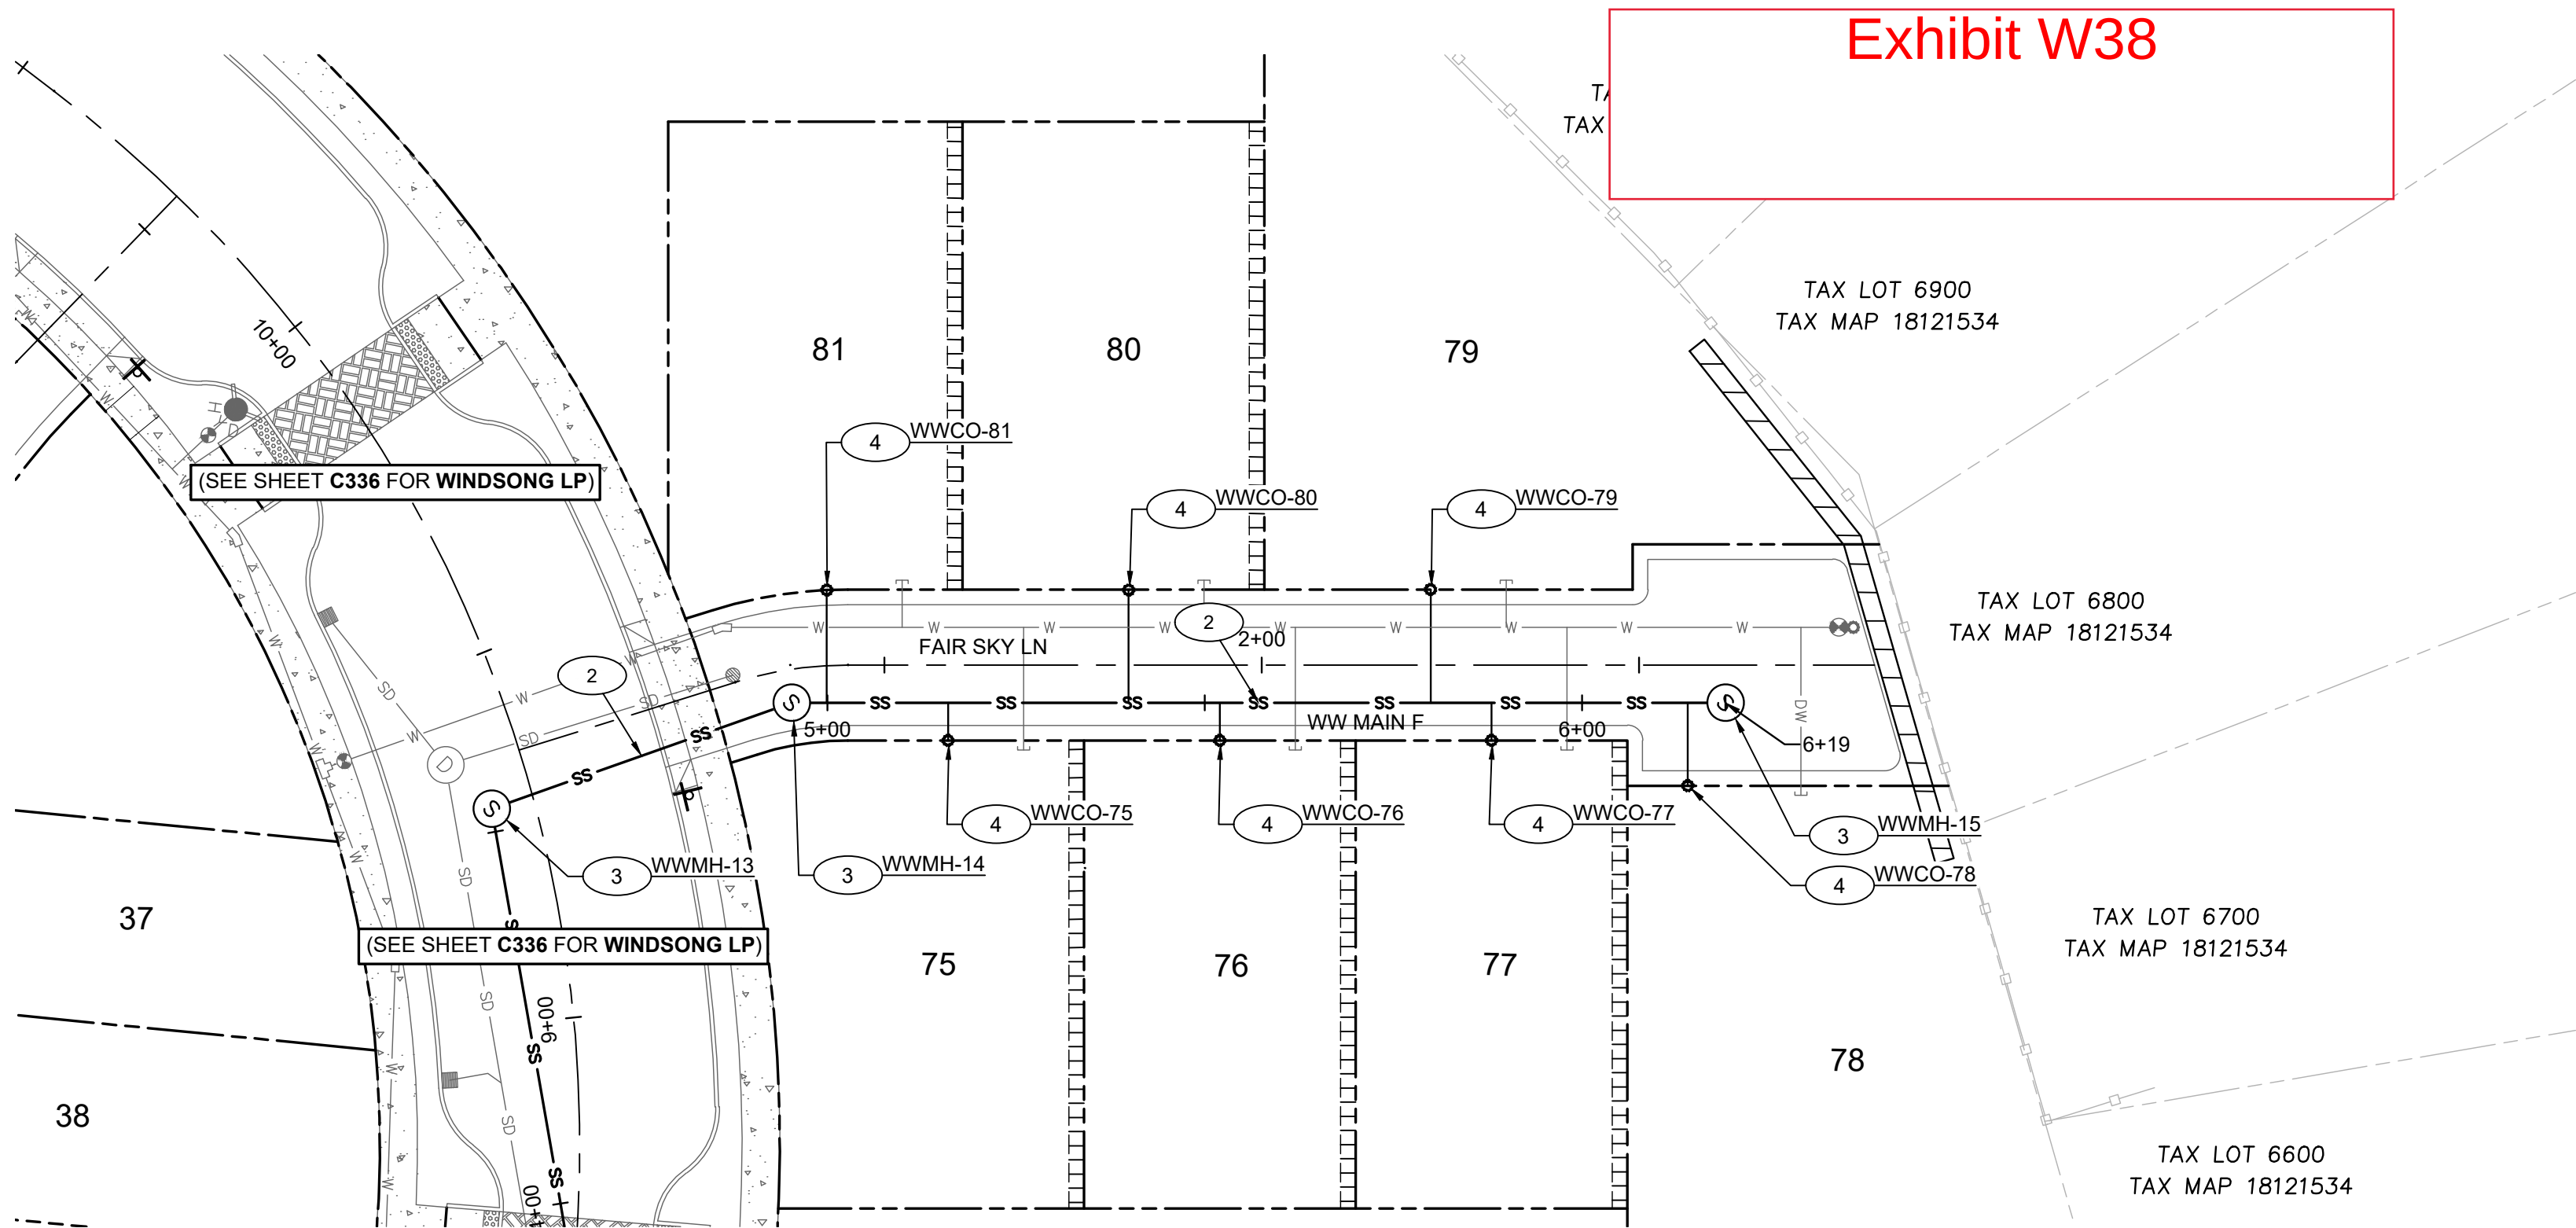

WW MAIN F PLAN
(STA: 4+53 - STA: 6+19)

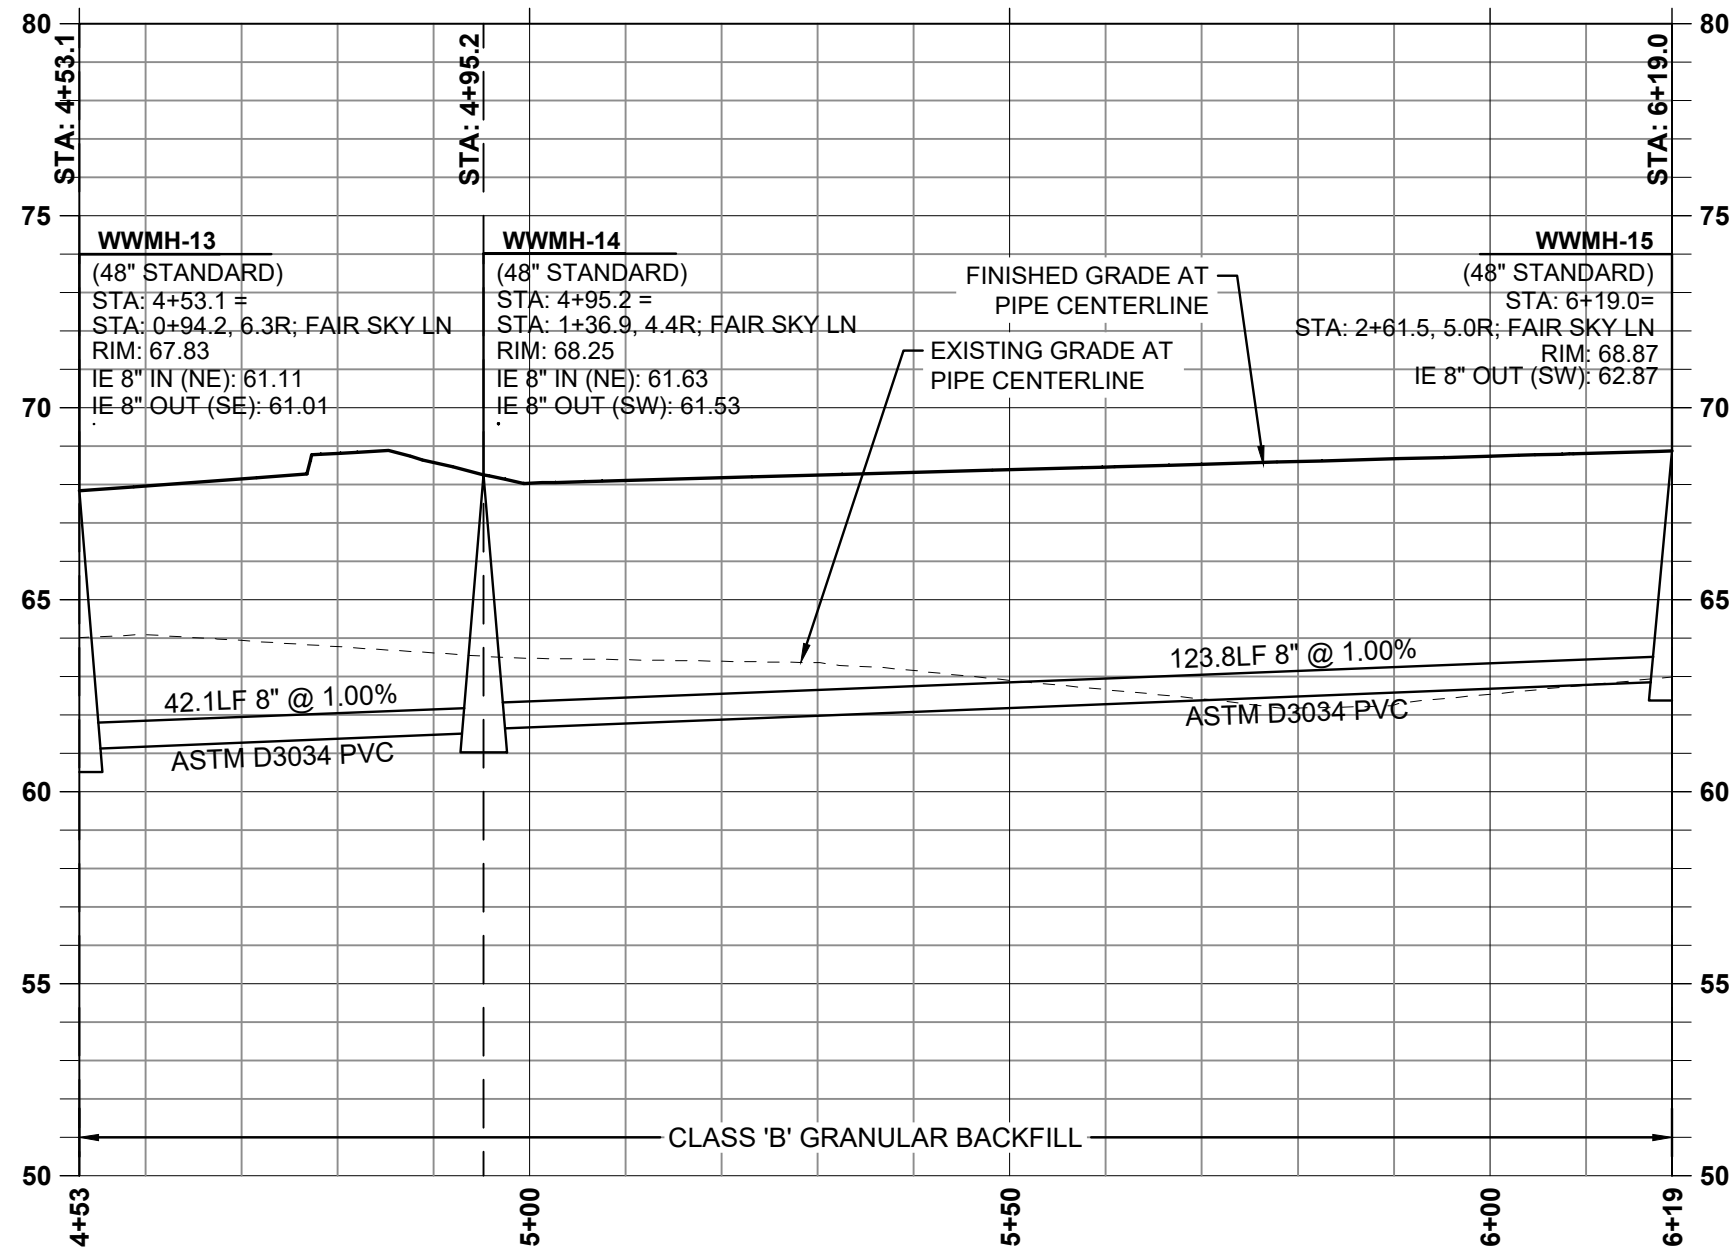


WW MAIN F PROFILE
(STA: 4+53 - STA: 6+19)
SCALE: 1" = 20' H; 1" = 5' V

SANITARY SEWER KEY NOTES

- 2. CONSTRUCT SANITARY SEWER MAIN TO ALIGNMENT SHOWN, THIS SHEET. SEE PROFILE FOR LENGTH, ELEVATION, AND PIPE MATERIAL DATA, THIS SHEET.
- 3. CONSTRUCT 48" MANHOLE PER CITY OF FLORENCE STD. DWG. F-315 ON SHEET C941. SEE PROFILE FOR ELEVATION DATA, THIS SHEET.
- 4. INSTALL SANITARY SEWER SERVICE BRANCH WITH CLEANOUT ON PROPERTY LINE PER CITY OF FLORENCE STD. DWGS. F-308 & F-310 ON SHEET C941. SEE SANITARY LATERAL TABLE FOR PIPE INFORMATION, THIS SHEET.

LATERAL TABLE							
NAME	SIZE	LENGTH	SLOPE	INVERT AT MAIN	INVERT AT END	COVER AT END	STATION
WW LOT 67	4"	5.0 LF	1.0%	61.45	61.50	8.7 FT	STA: 1+46.2, EVENING GLOW LN
WW LOT 68	4"	5.0 LF	1.0%	62.55	62.60	7.8 FT	STA: 1+86.2, EVENING GLOW LN
WW LOT 69	4"	5.0 LF	1.0%	63.65	63.70	7.0 FT	STA: 2+26.2, EVENING GLOW LN
WW LOT 70	4"	9.7 LF	1.0%	64.95	65.05	6.1 FT	STA: 2+73.3, EVENING GLOW LN
WW LOT 71	4"	29.6 LF	1.0%	65.08	65.38	6.1 FT	STA: 2+78.7, EVENING GLOW LN
WW LOT 72	4"	15.0 LF	1.0%	63.77	63.92	6.8 FT	STA: 2+30.7, EVENING GLOW LN
WW LOT 73	4"	15.0 LF	1.0%	62.68	62.83	7.6 FT	STA: 1+90.7, EVENING GLOW LN
WW LOT 74	4"	15.0 LF	1.0%	61.58	61.73	8.5 FT	STA: 1+50.7, EVENING GLOW LN

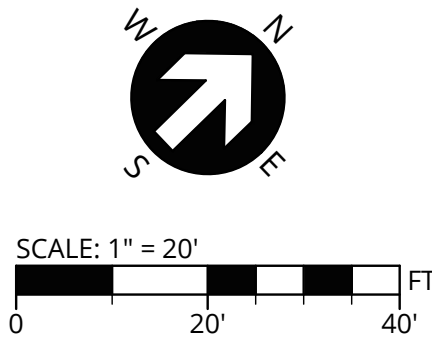

SW 1/4 OF SECTION 15 & NW 1/4 OF SECTION 22, T18S., R.12W., W.M., LANE COUNTY, OREGON

