



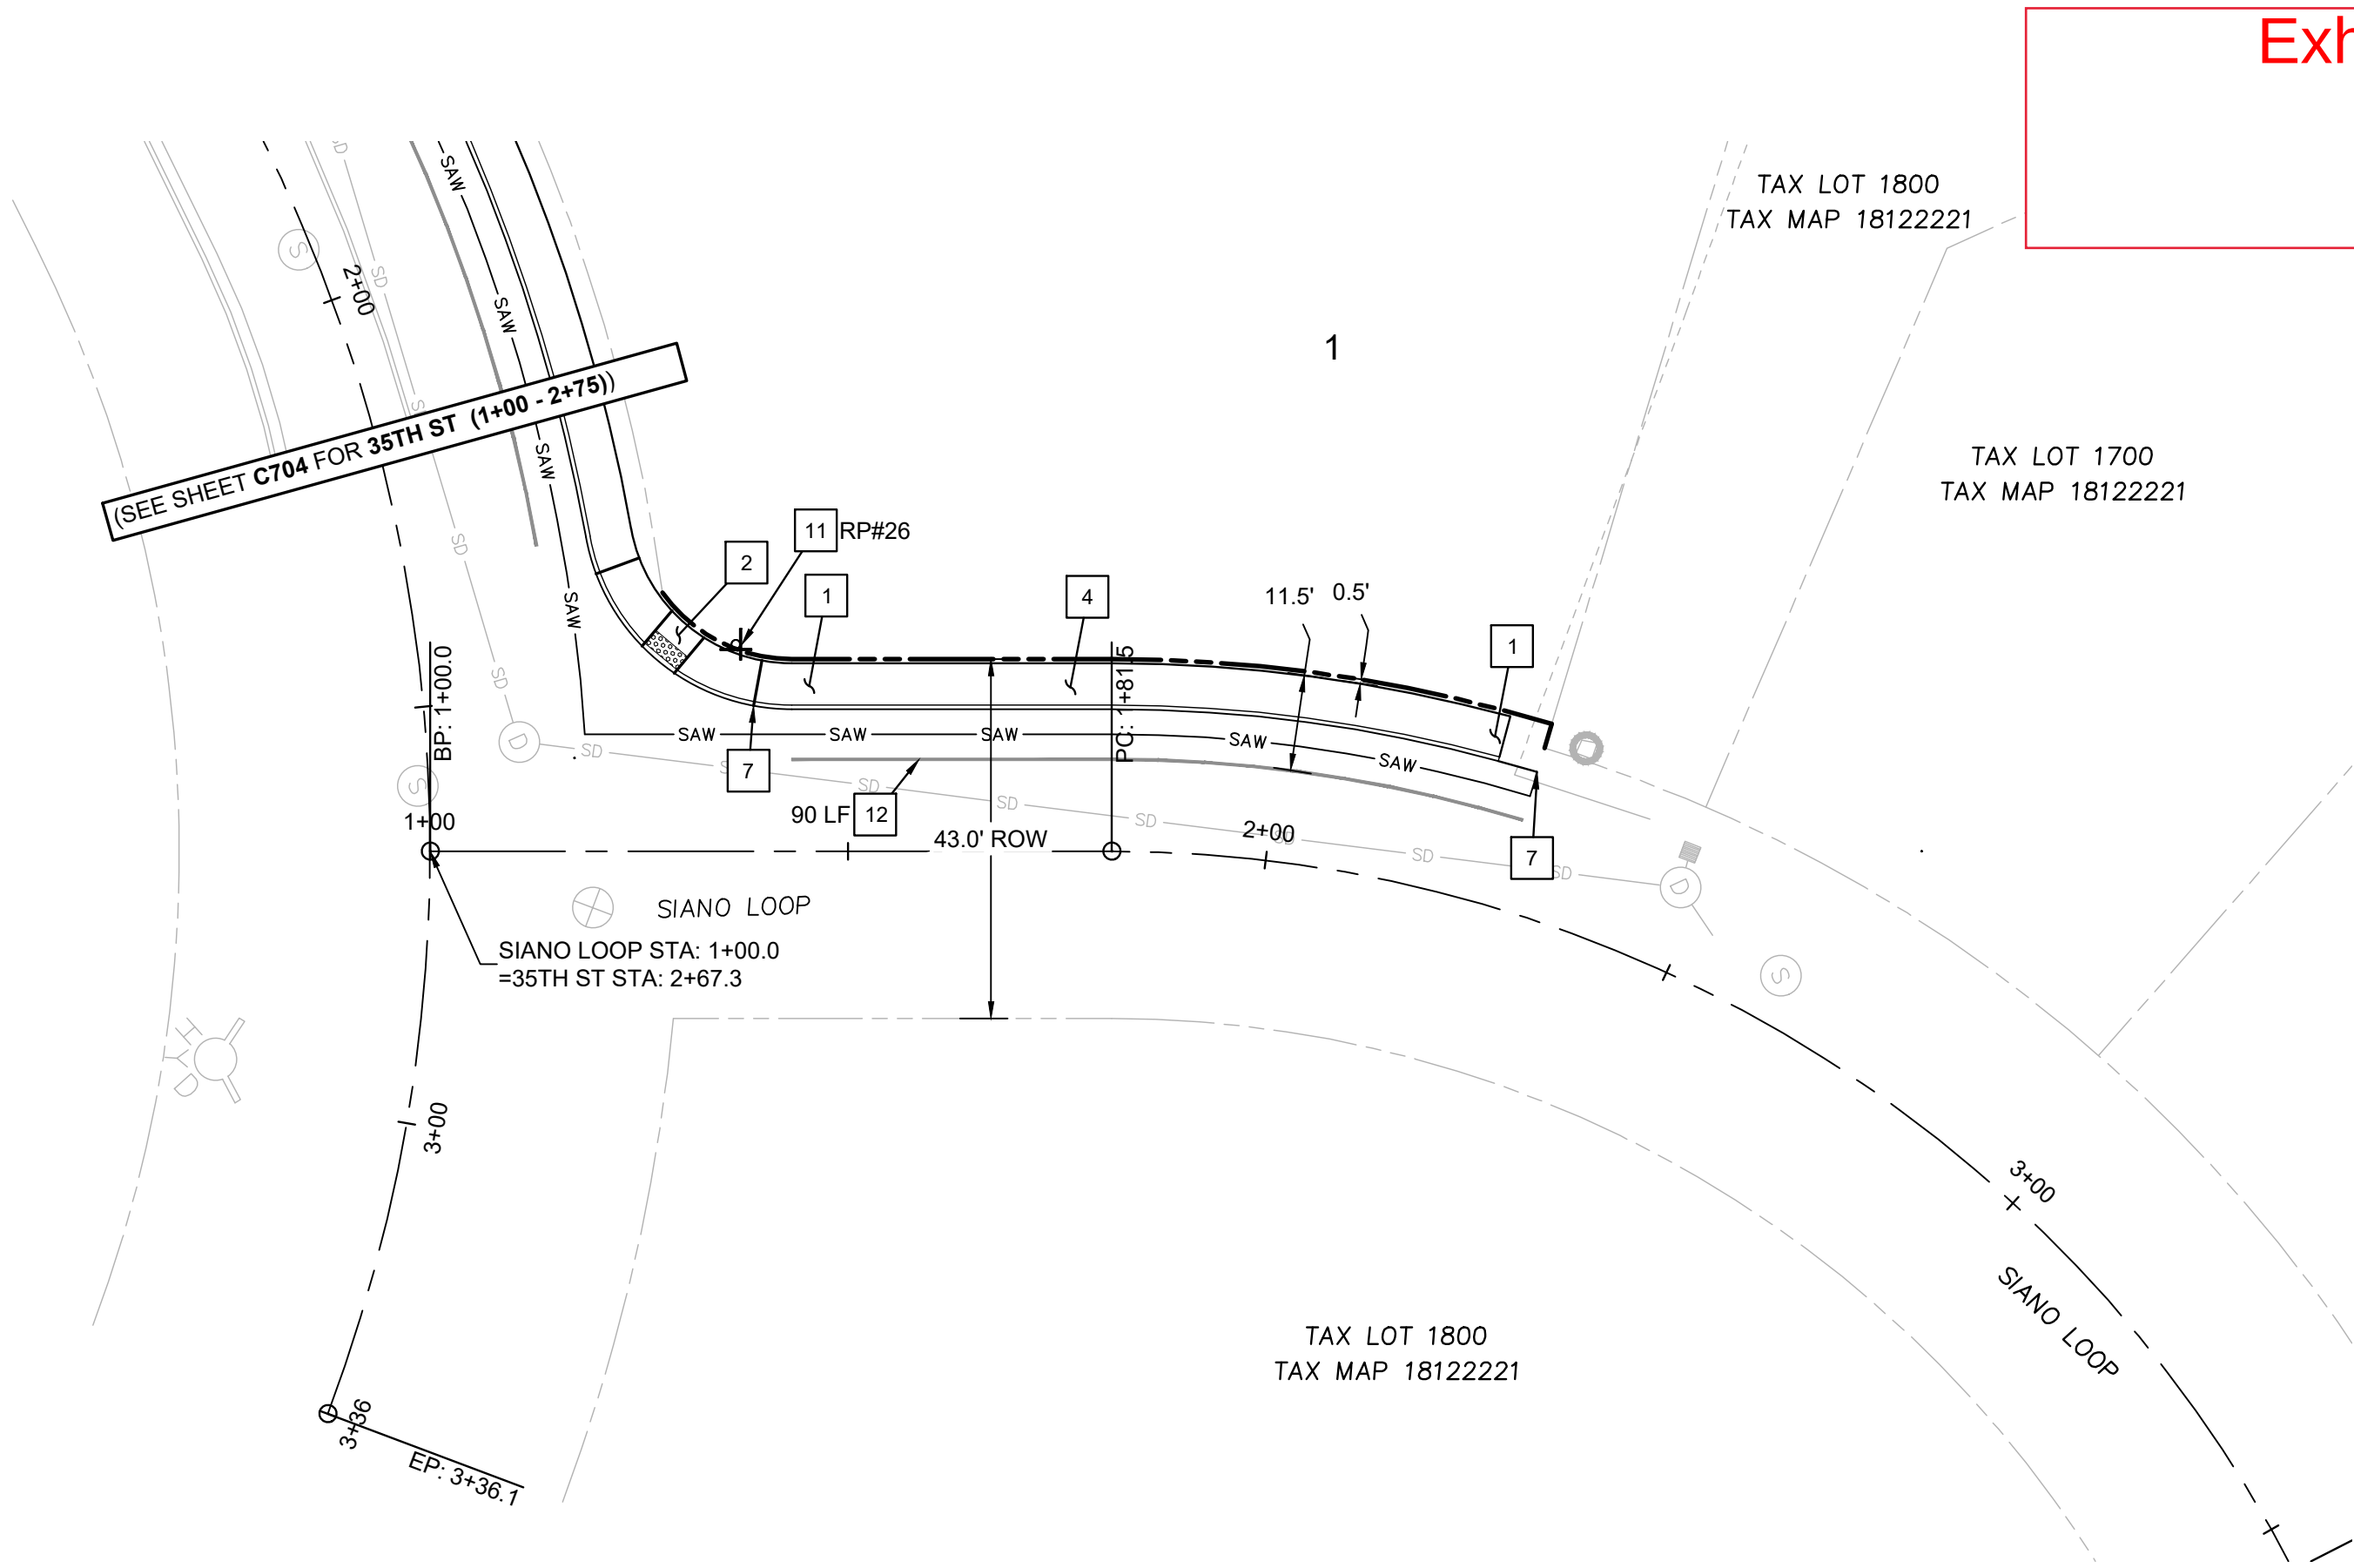

SIANO LOOP PLAN
(STA: 10+00 - STA: 12+50)

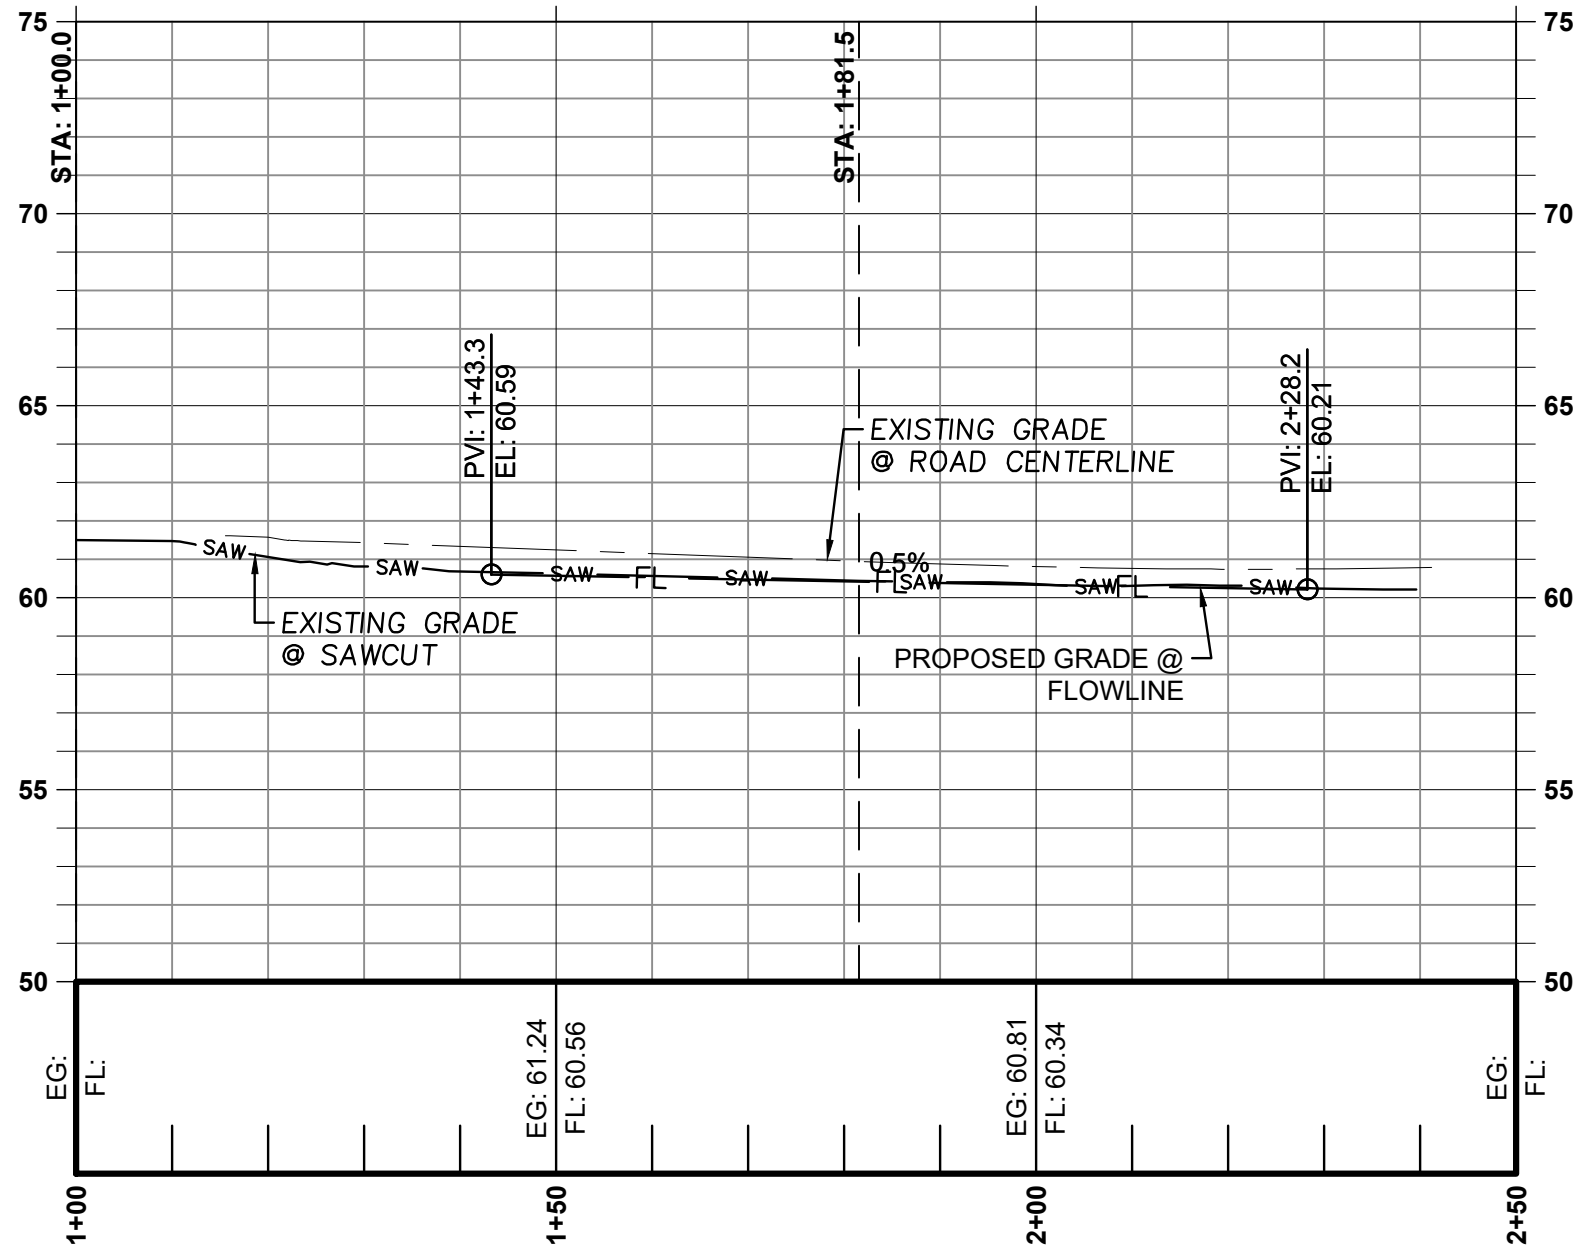

SIANO LOOP PROFILE
(STA: 1+00 - STA: 2+50)
SCALE: 1" = 20' H; 1" = 5' V

Exhibit W56


CONSTRUCTION KEY NOTES

- 1 SEE TYPICAL SECTION SHEET C210.
- 2 CONSTRUCT ADA CURB RAMP WITH TRUNCATED DOME TEXTURING. SEE CITY OF FLORENCE STANDARD DRAWINGS F-206 AND F206B ON SHEET C901. SEE SHEETS C240 - C245 FOR GRADING DETAILS.
- 3 CONSTRUCT DRIVEWAY DROP. SEE CITY OF FLORENCE STANDARD DRAWING F-208A ON SHEET C902. SEE SHEETS C231 - C234 FOR GRADING DETAILS.
- 4 CONSTRUCT ASPHALT PAVING. SEE CITY OF FLORENCE STANDARD DRAWINGS F-201 AND F-209 ON SHEETS C901.
- 5 CONSTRUCT HEAVY DUTY CONCRETE PAVING. SEE STANDARD DETAIL 2 ON SHEET C903.
- 6 CONSTRUCT CONCRETE WALK. SEE CITY OF FLORENCE STANDARD DETAIL F-205 ON SHEET C901.
- 7 CONSTRUCT STANDARD CURB. SEE CITY OF FLORENCE STANDARD DETAIL F-203 ON SHEET C901.
- 8 INSTALL BOLLARDS. SEE STANDARD DETAIL 1 ON SHEET C903.
- 9 CONSTRUCT RETAINING WALL. SEE RETAINING WALL GRADING DETAIL ON SHEET C901.
- 10 INSTALL SIGN(S) AND SQUARE TUBE BREAKAWAY POST. SEE SIGN POST TABLE AND SIGN TYPE TABLE. THIS SHEET. SEE CITY OF FLORENCE STANDARD DETAILS F-217, F-217A, AND F-217B ON SHEET C902.
- 11 REINSTALL EXISTING SIGN(S) AND POST. SEE SIGN POST TABLE AND SIGN TYPE TABLE. THIS SHEET. SEE CITY OF FLORENCE STANDARD DETAILS F-217, F-217A, AND F-217B ON SHEET C902.
- 12 CONSTRUCT 4" WIDE WHITE STRIPING PER DETAIL ON SHEET C903.

SIGN POST TABLE					
SIGN POST #	ALIGNMENT	STATION	OFFSET	OFFSET SIDE	SIGN TYPE
SP #26	SIANO LOOP	6+49.2	17.5'	R	A, R, S

SIGN TYPE TABLE					
SIGN TYPE	QTY. USED	WIDTH (IN)	HEIGHT (IN)	MUTCD SIGN CODE	SIGN LEGEND
A 1		30	30	R1-1	STOP
R 1		*	6	D3-1	35TH STREET
S 1		*	6	D3-1	SIANO LOOP

*MEASUREMENT VARIES BASED ON LETTERING PER MUTCD 2A.13

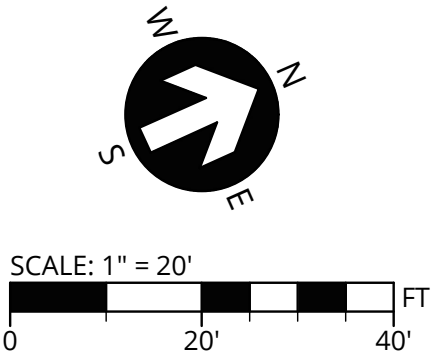

SW 1/4 OF SECTION 15 & NW 1/4 OF SECTION 22, T18S., R.12W., W.M., LANE COUNTY, OREGON



PUBLISH DATE

2021-09-10

ISSUED FOR

PERMIT SET



SIANO LOOP (1+00 - 2+50)
RHODODENDRON ARBOR
PLANNED UNIT DEVELOPMENT
APIC FLORENCE HOLDINGS, LLC
FLORENCE, OR



3J CONSULTING

PROJECT INFORMATION

PROJECT # | 19555
LAND USE # | PC 20 07 PUD 01 & PC 20 08 SUB 01
TAX LOT(S) | 700, 1900, 3800
DESIGNED BY | JTE, TEG, ZMS, JKG
CHECKED BY | AJM

SHEET NUMBER

C705