
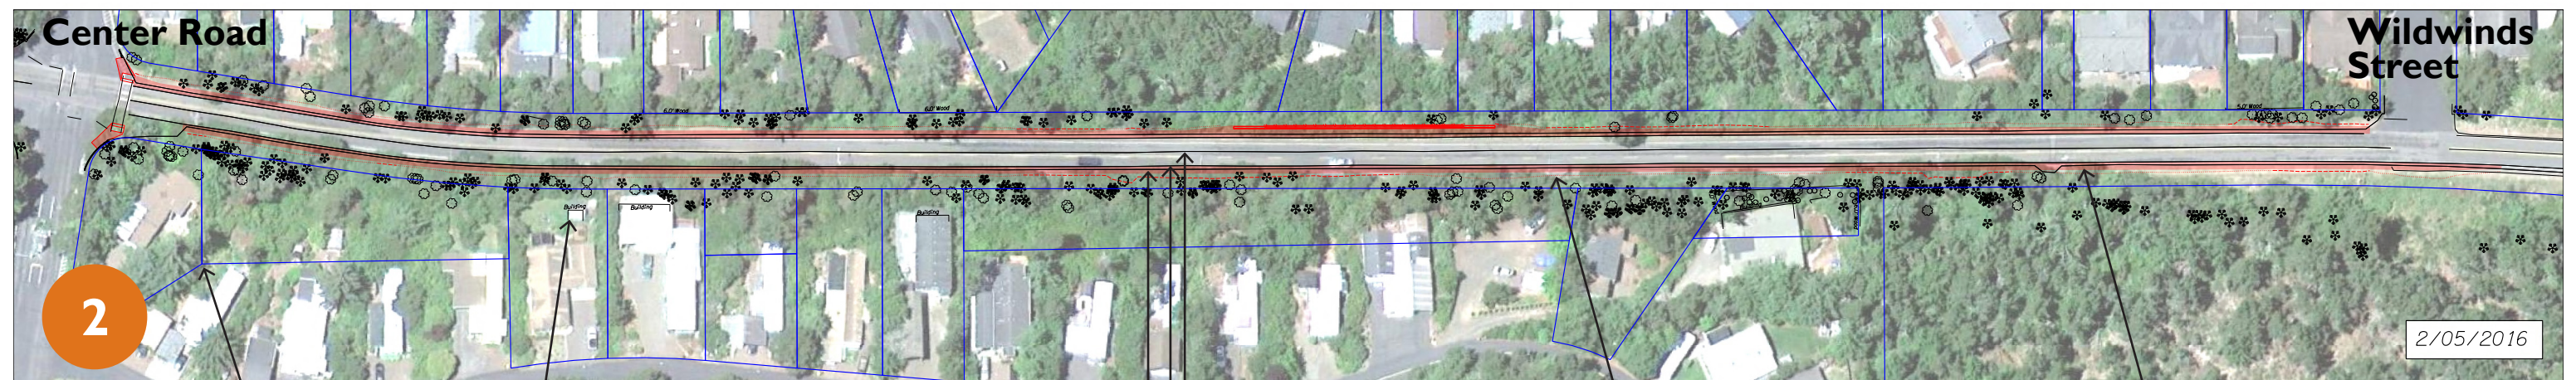
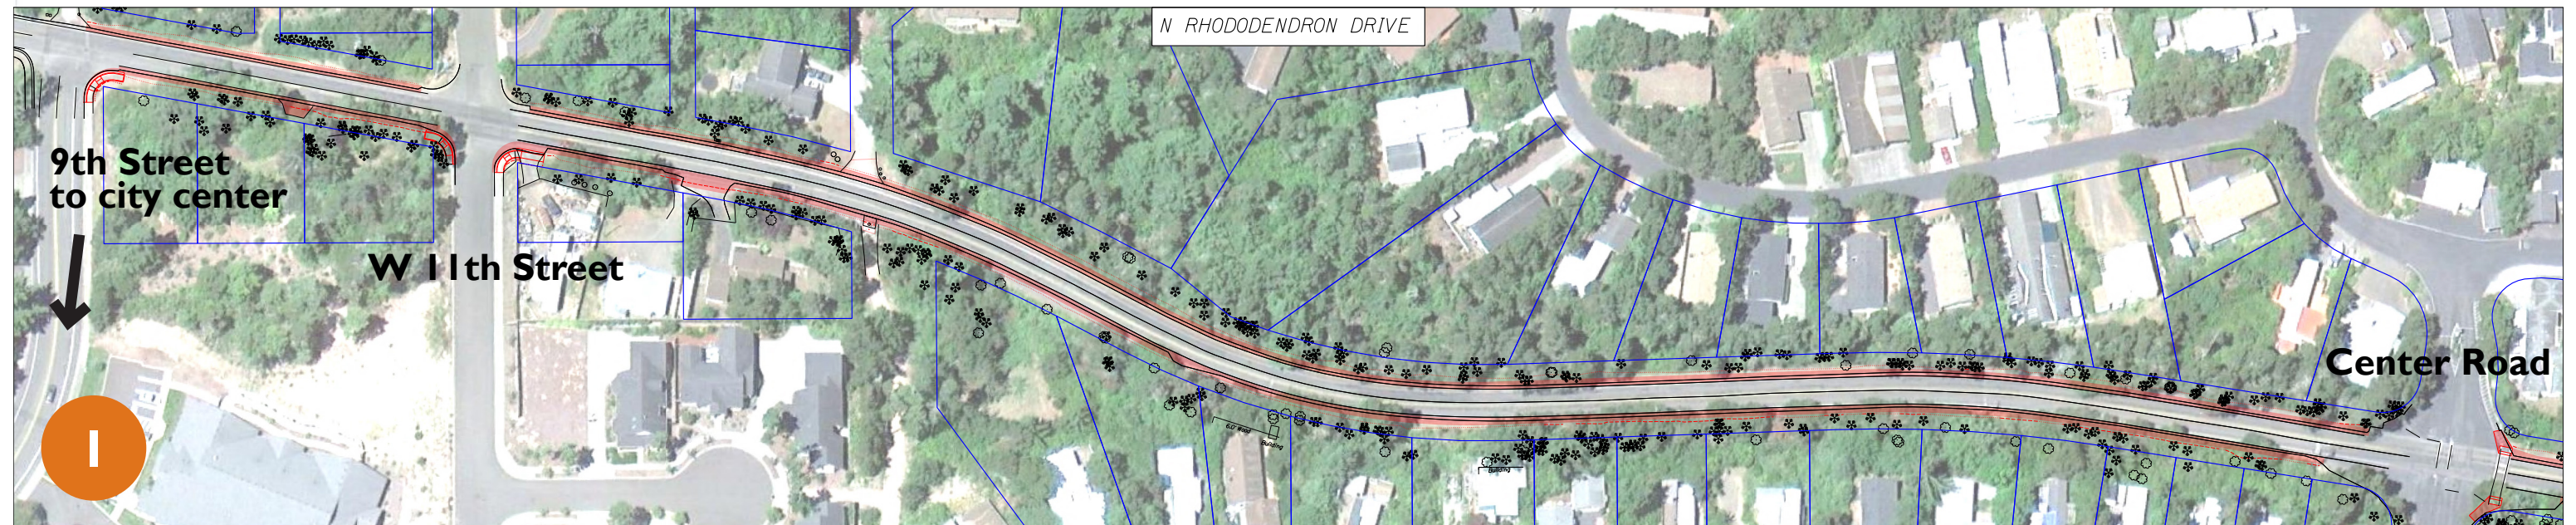


Rhododendron Drive Shoulder Extension Project

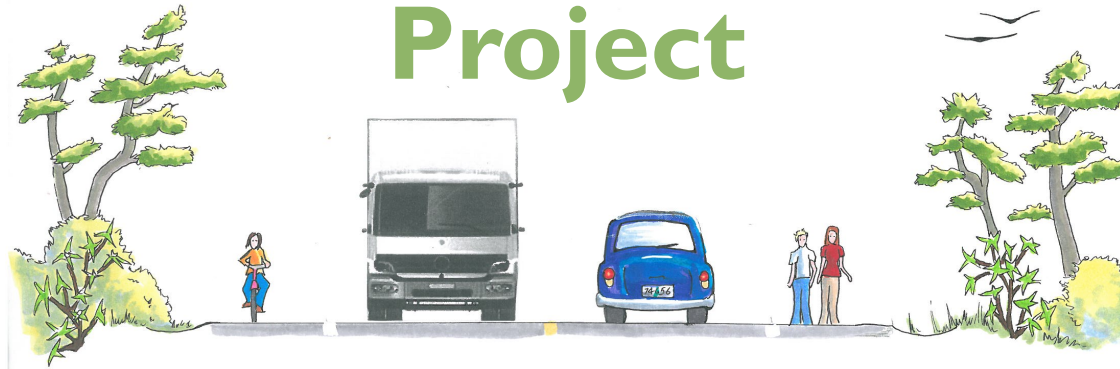

Blue Lines =
Property Lines

Black lines outside of roadway =
trees, vegetation and other topography
such as fences and buildings

Black lines in roadway =
Centerline
Shoulder stripe
Edge of existing pavement

Red dotted and dashed lines =
Limit of construction. The limit of
disturbance may be a few feet beyond
the limit of construction line.

Red shaded area =
Limits of proposed permeable
pavement shoulder widening

2/05/2016