


9th Street Waterline and Roadway Improvement Project

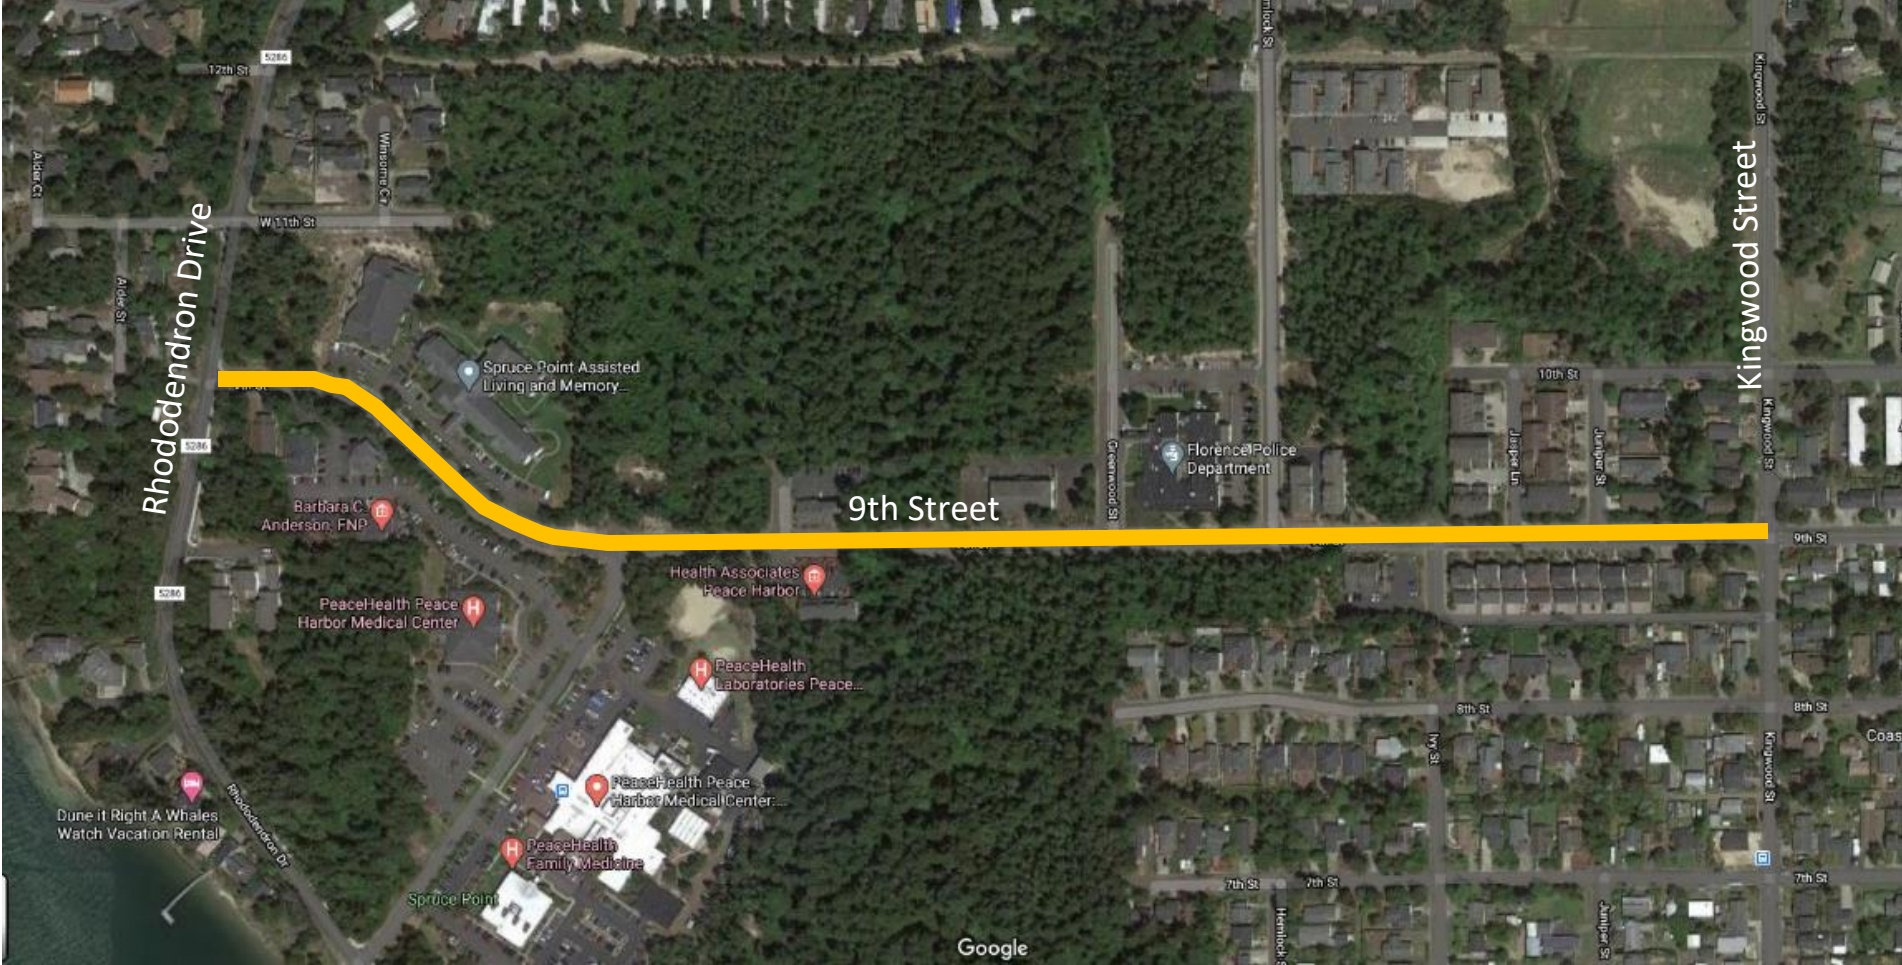

 Project Limits

Major Project Components

- 3,270 lineal feet of 16-inch water main
- 10 fire hydrants
- 30 ADA ramps
- 3,030 square feet of sidewalk
- 15,000 square yards of grind/inlay (paving)

