



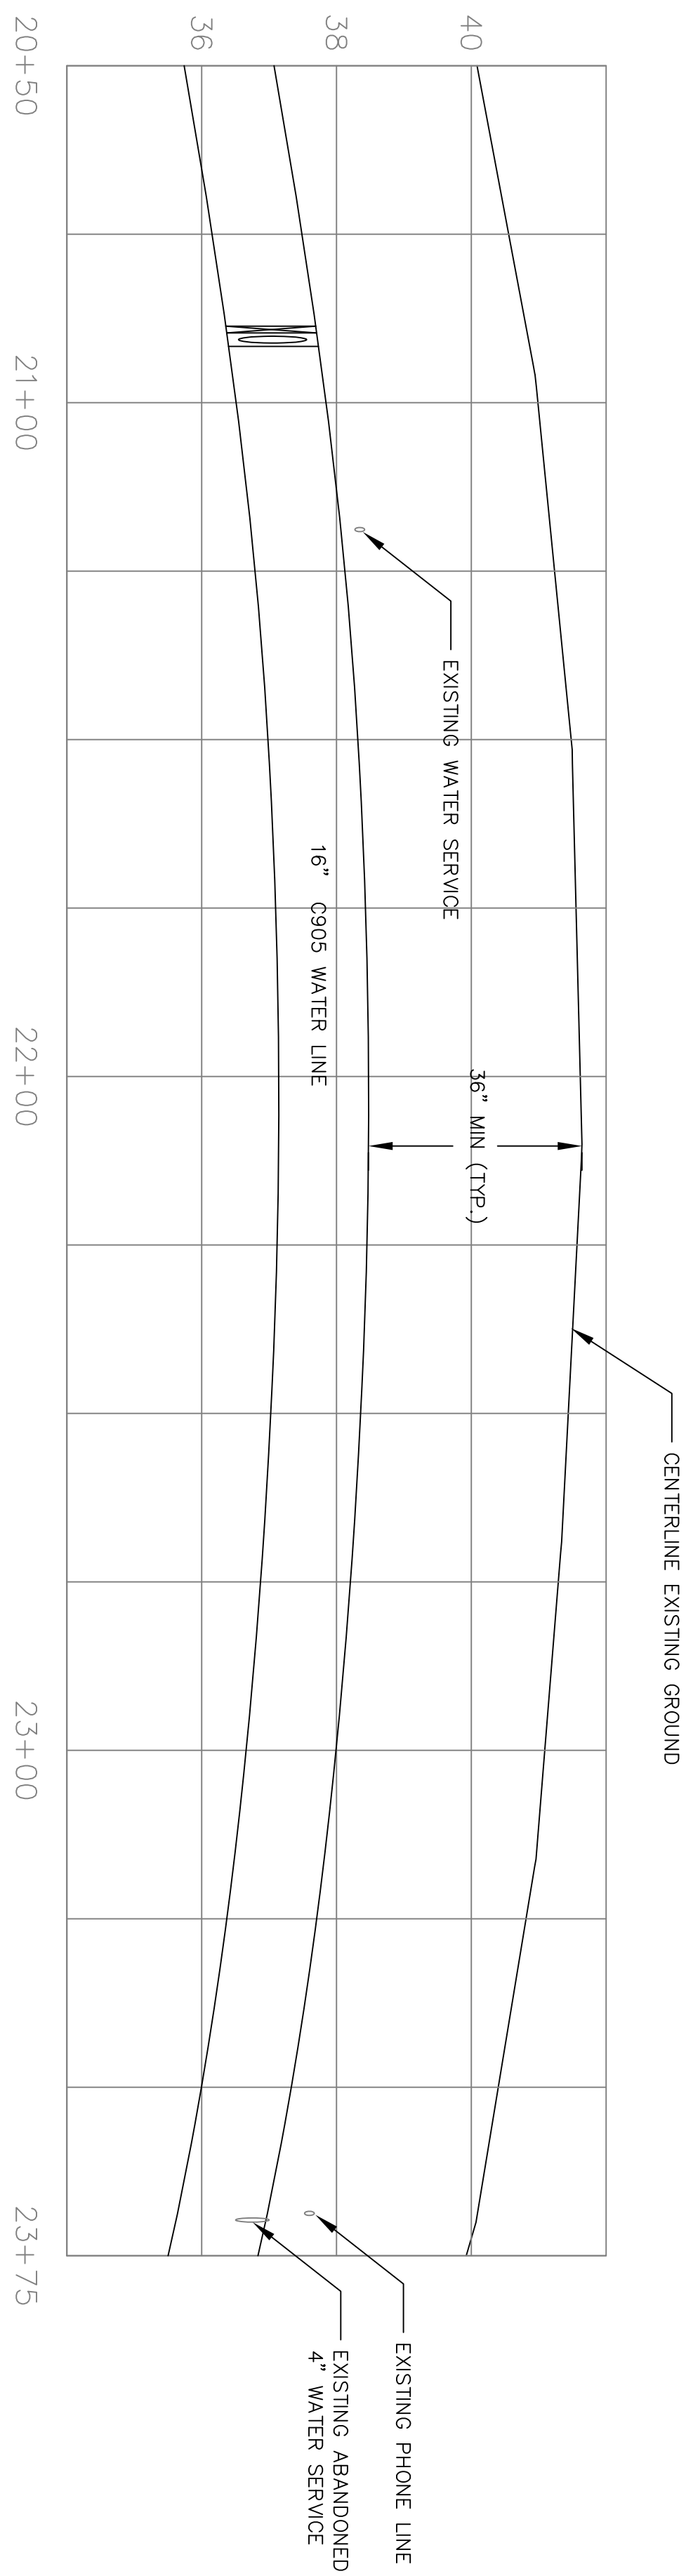

REVISIONS:

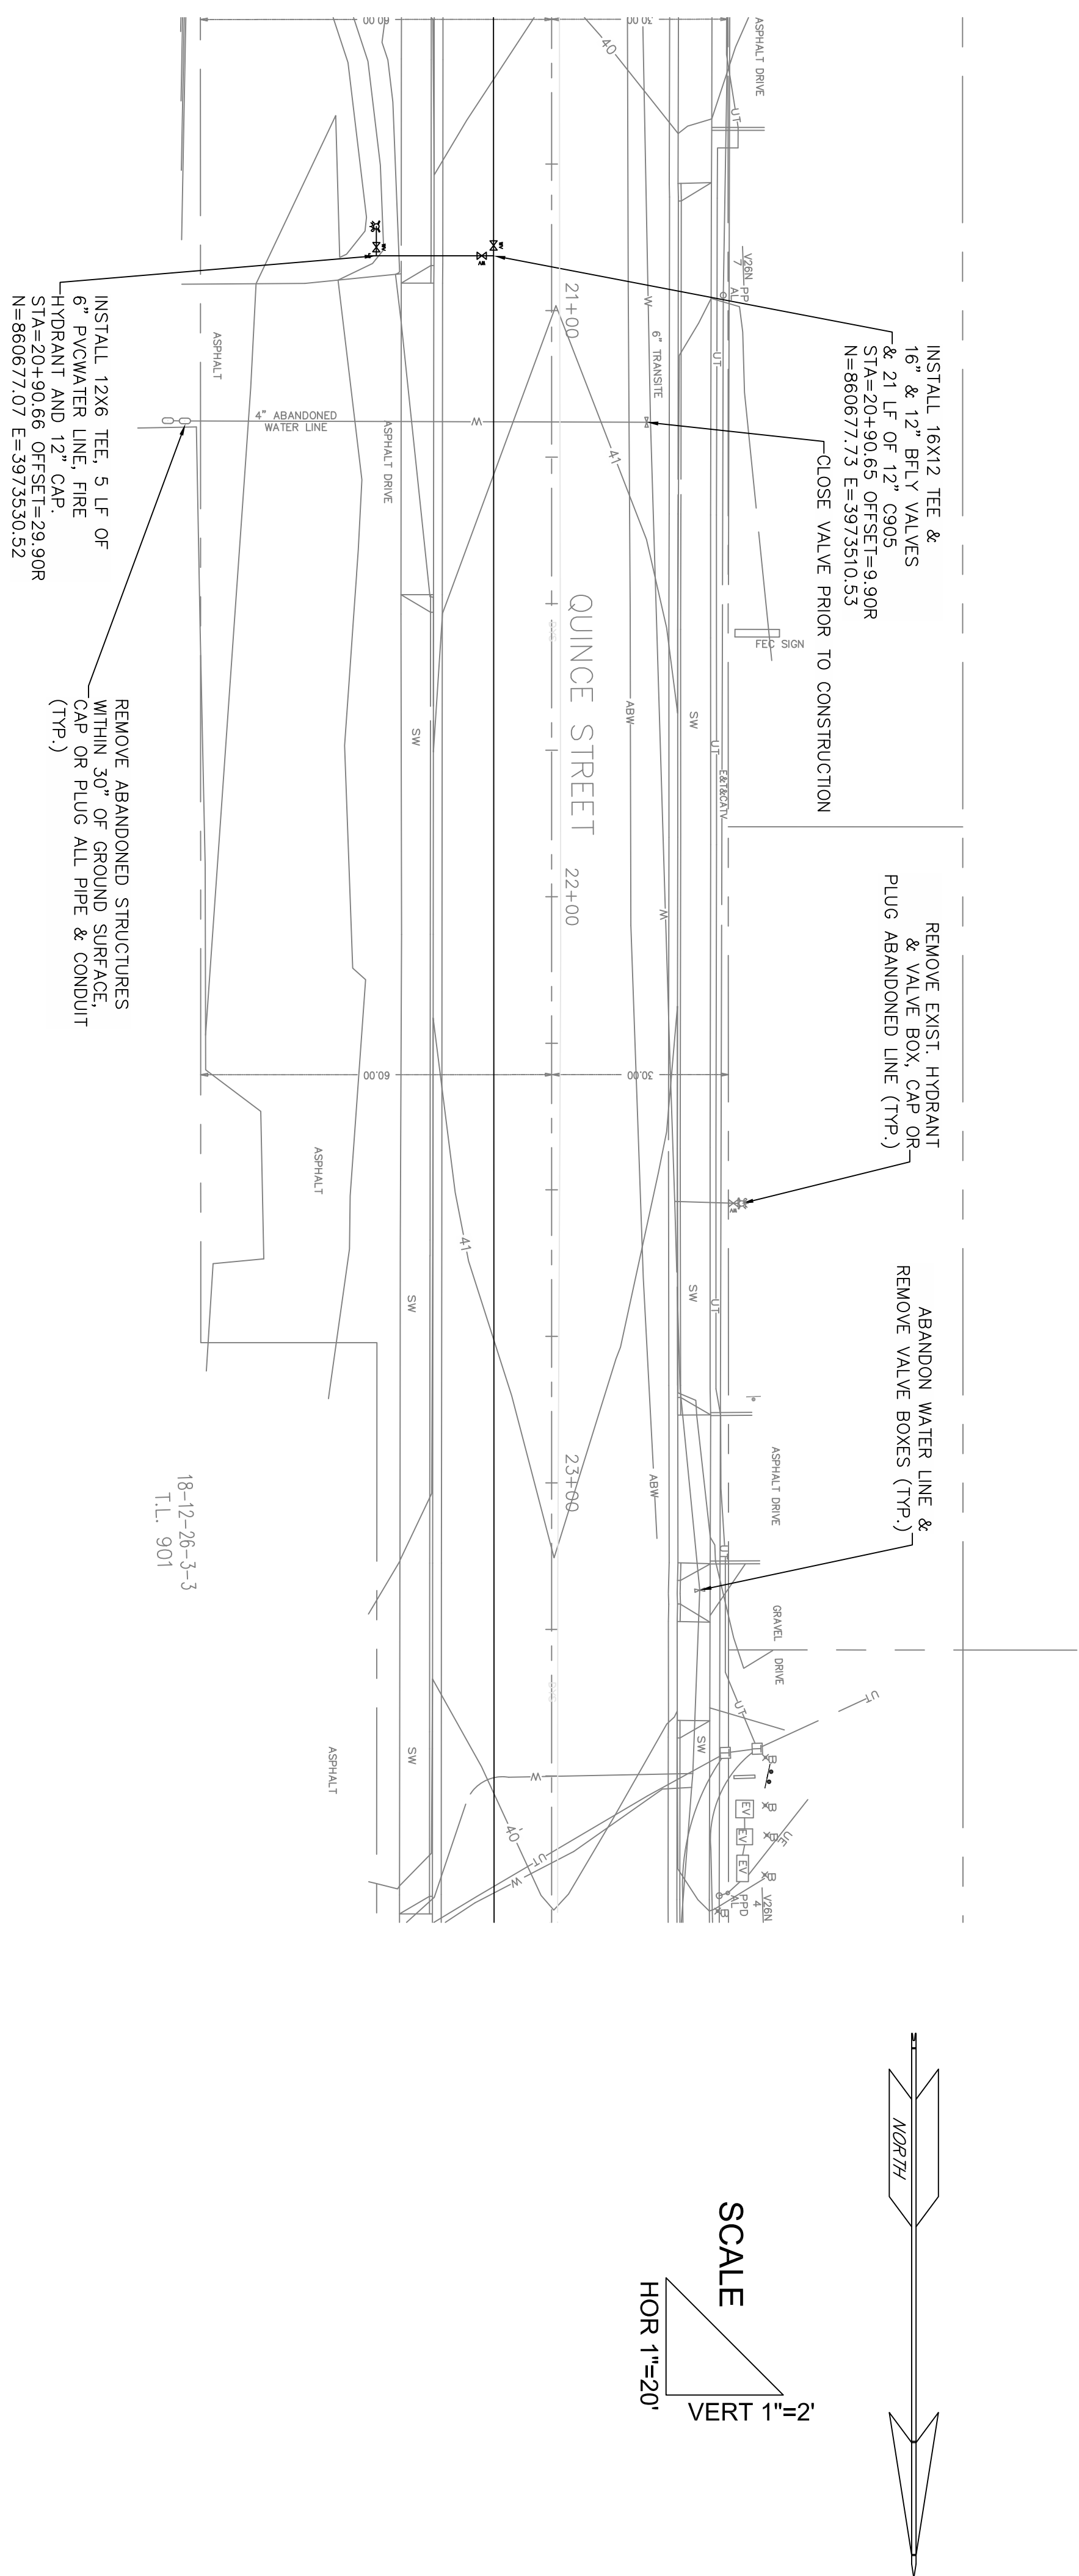

PLAN & PROFILE

STA 20+50

TO STA 23+75

CITY OF
FLORENCE, OREGON

FURA PROJECTS 2012
PHASE 1
QUINCE UTILITIES



LINE IS 2 INCHES
AT FULL SIZE
(IF NOT 2"=SCALE ACCORDINGLY)

FILE c:\documents and settings\Dan\My Documents\Water
Water Distribution System\fig 101\Net Water
Transmission MultiDesign\drawings\22x24 template

DRAWN _____ DPG _____

DESIGNED _____ DPG _____

CHECKED _____

CHECKED _____

AS SHOWN

DRAWING NUMBER

C4

5 OF 10