



NEW RURAL ROADS

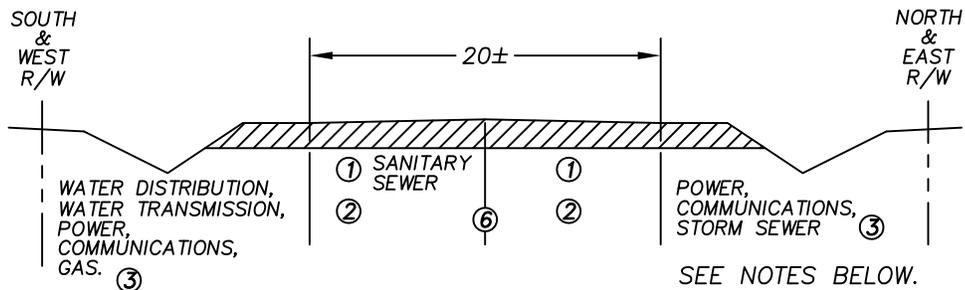

EXISTING HIGHWAYS OR RURAL ROADS

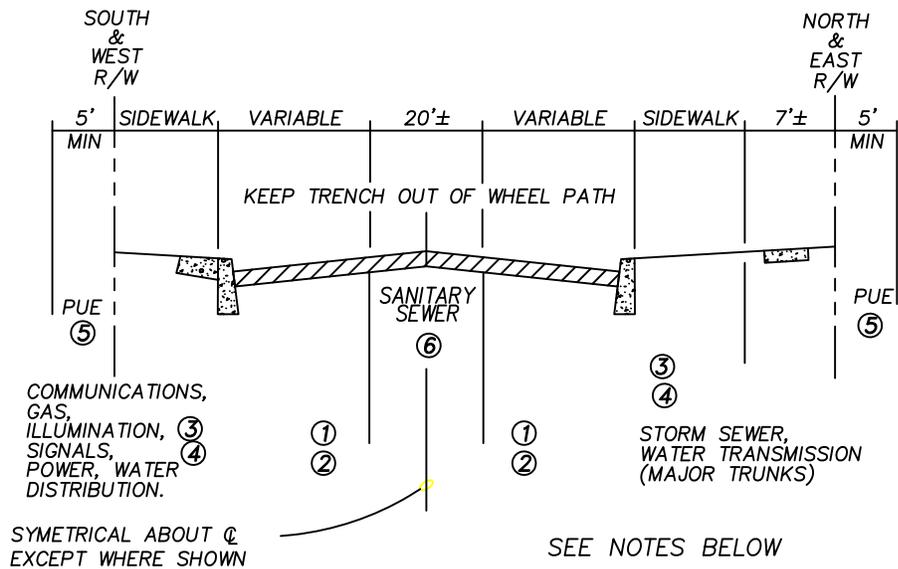

NEW SUBDIVISION STREETS

NOTES:

- ① MANHOLES SHOULD NOT BE INSTALLED IN WHEEL PATH.
- ② FOUR FOOT MINIMUM COVER FOR DISTRIBUTION FACILITIES TO CROSS.
- ③ WATER TRANSMISSION AND STORM SEWER SHOULD NOT BE LOCATED IN STREET AREA.
- ④ VAULTS, HYDRANTS, PEDESTALS THAT BLOCK ZONES SHOULD BE RESOLVED WITH INVOLVED UTILITIES PRIOR TO PLACEMENT.
- ⑤ RECOMMENDED FOR LESS THAN 60 FOOT RIGHT OF WAY.
- ⑥ LATERALS TO BE INSTALLED FROM SANITARY SEWER LINE TO RIGHT OF WAY DURING INITIAL CONSTRUCTION.

ATTENTION:

VERTICAL AND HORIZONTAL SEPARATION DISTANCES ARE CONTROLLED BY THE DEPARTMENT OF ENVIRONMENTAL QUALITY, DEPARTMENT OF COMMERCE, STATE HEALTH DIVISION, AND LOCAL UTILITY COMPANIES.

CITY OF FLORENCE STANDARD DRAWING	
UTILITY LOCATIONS	
DATE: MARCH 2007	DRAWING NO. F-501