

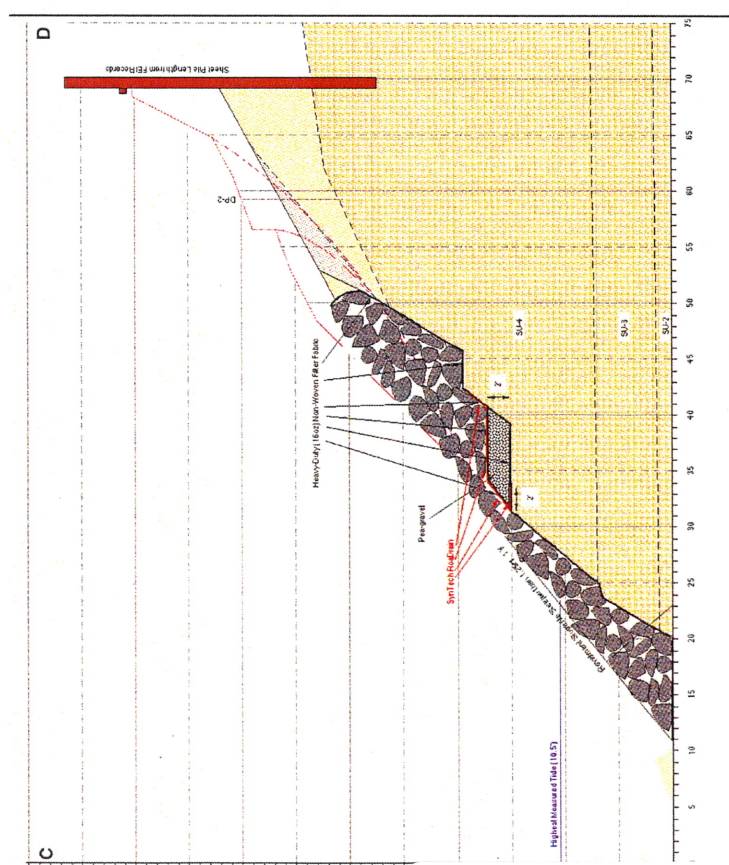
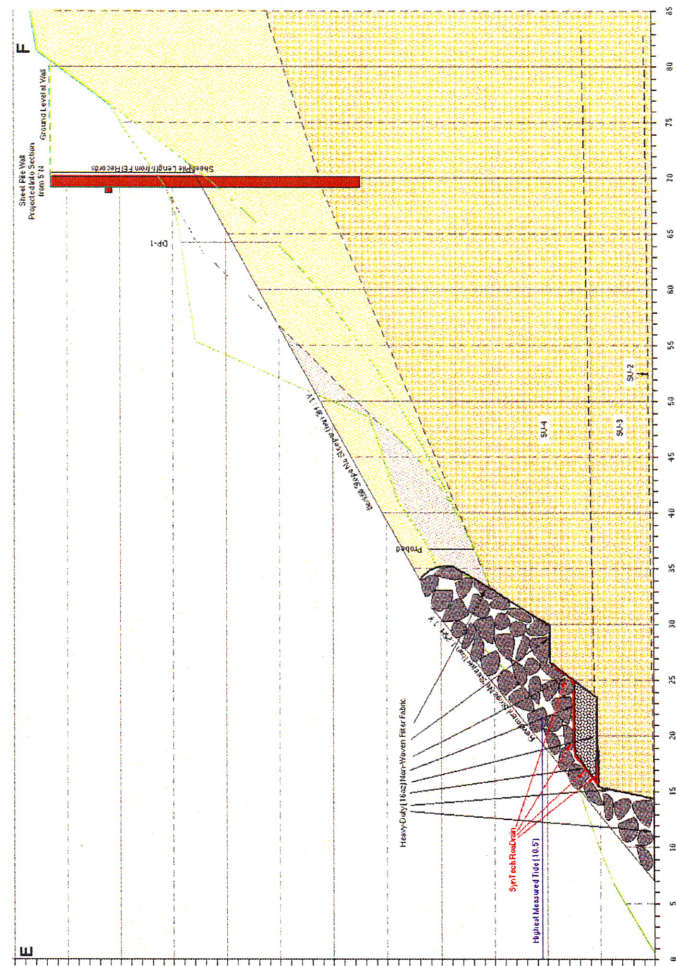
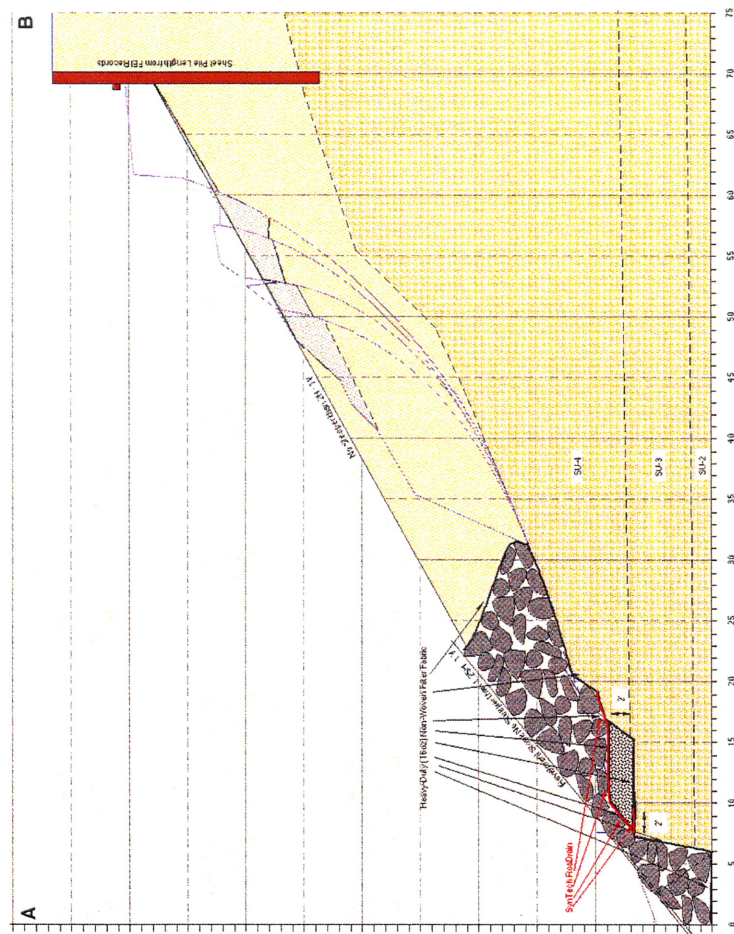


Exhibit B

SEA WATCH ESTATES, P.U.D.


FILED

JUL 27 1930

COUNTY CLERK
FOR LANE COUNTY OR
BY *Madeline Hargrave*


SW 1/4 SEC 15, T 18 S, R 12 W, W.M.

FLORENCE, LANE COUNTY, OREGON

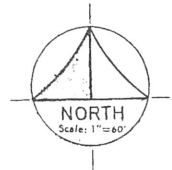

State of Oregon, ss.
I, *Eugene M. Wobbe*,
Notary Public, Oregon,
do hereby certify that this is a true and correct copy of the original as the same was
presented to me for recording on the 26th day of
July, 1930.

Eugene M. Wobbe
Notary Public, Oregon
My Commission Expires *28 Dec 31*

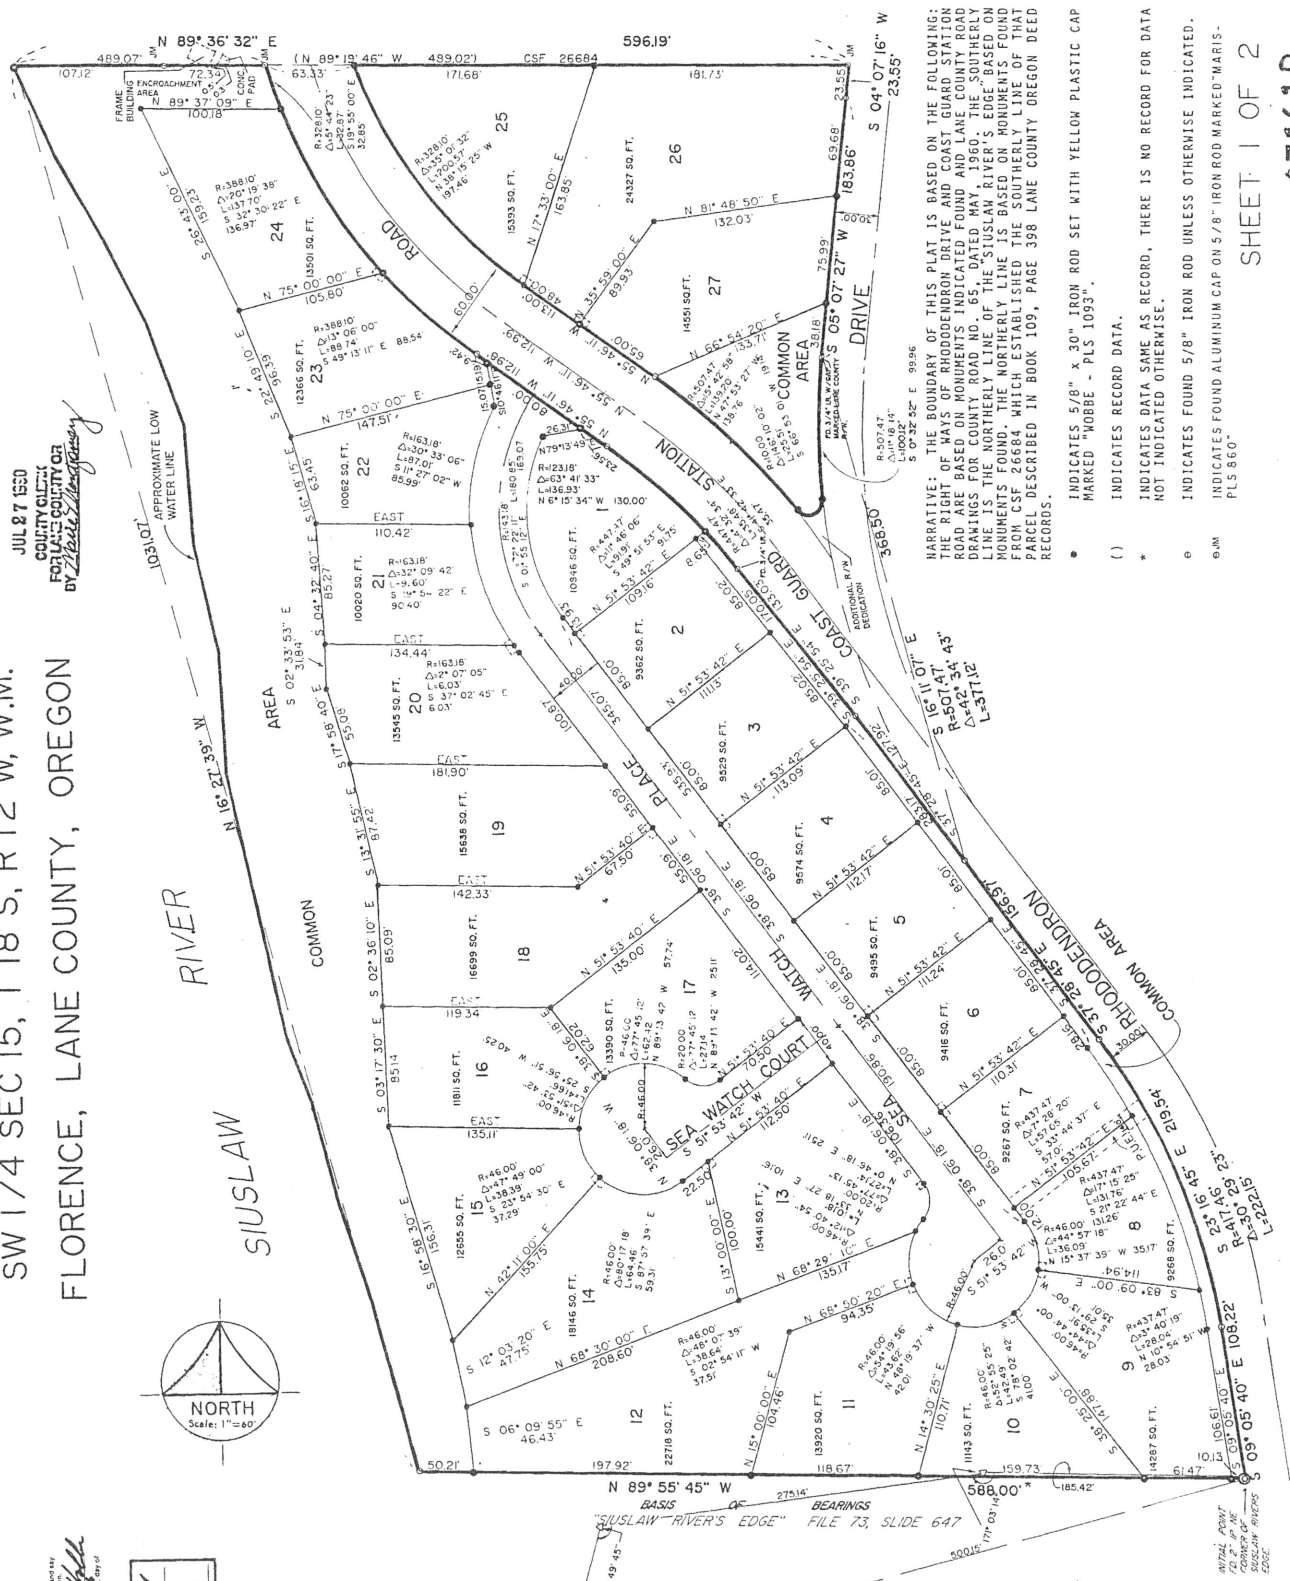

NARRATIVE: THE BOUNDARY OF THIS PLAT IS BASED ON THE FOLLOWING:
THE RIGHT OF WAYS OF RHODENDRON DRIVE AND COAST GUARD STATION
ROAD ARE BASED ON MONUMENTS INDICATED FOUND AND LANE COUNTY ROAD
DRAWINGS FOR ROAD NO. 6, DATED MAY 1960. THE SOUTHERLY
BOUNDARY OF THE NORTHERLY LINE IS BASED ON MONUMENTS FOUND
FROM CSF 26684 WHICH ESTABLISHED THE SOUTHERLY LINE OF THAT
PARCEL DESCRIBED IN BOOK 109, PAGE 398 LANE COUNTY OREGON DEED
RECORDS.

- INDICATES 5/8" x 30" IRON ROD SET WITH YELLOW PLASTIC CAP MARKED "WOBBE - PLS 1093".
- () INDICATES RECORD DATA.
- * INDICATES DATA SAME AS RECORD, THERE IS NO RECORD FOR DATA NOT INDICATED OTHERWISE.
- e INDICATES FOUND 5/8" IRON ROD UNLESS OTHERWISE INDICATED.
- e.m. INDICATES FOUND ALUMINUM CAP ON 5/8" IRON ROD MARKED "MARIS - PLS 860".