




Stece Oldham Constructoin Property owners: Mark and Elizabeth Holden
 Inail4u@Gmail.Com property address:
 541-961-2163 985 Alder St Florence, OR 97349
 Ccb Lic #74020 map tax lot#
 Date: June 29, 2020 18-12-27-32-05600

Replace deck and rail with AZEK DECK AND RAILING

Railing AZEK alum posts and rail system
w/ 6'x30" x 1/4" tempered glass panels
Install per mfg specifications
and compliance with IBC codes and standards
rail height 36" from deck surface to top of rail
no openings greater than 4"

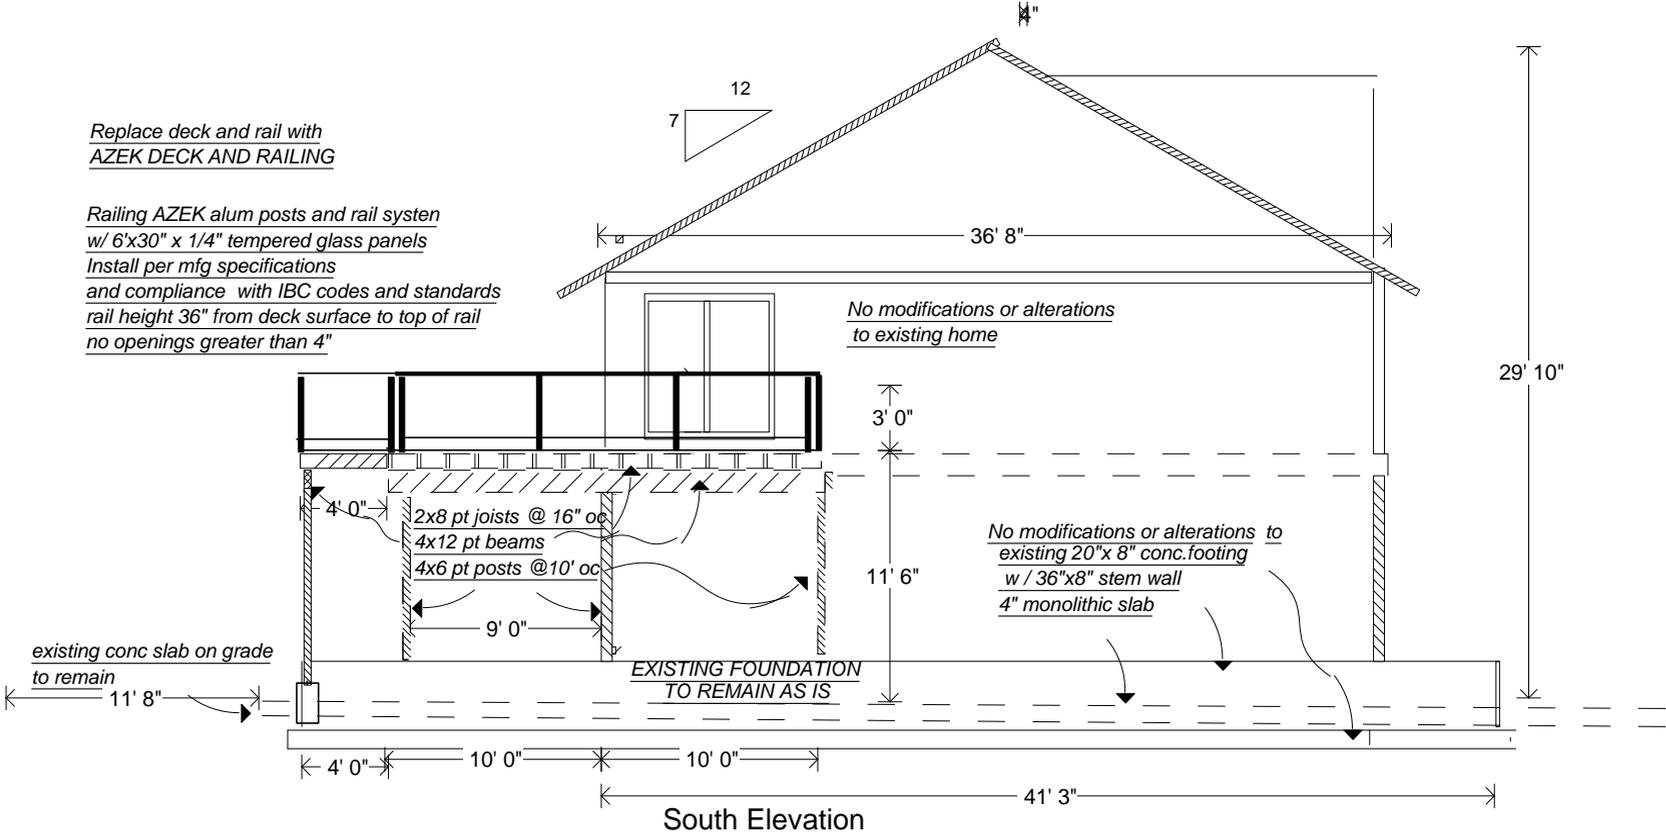

No modifications or alterations to existing home

No modifications or alterations to existing 20" x 8" conc. footing
w / 36" x 8" stem wall
4" monolithic slab

EXISTING FOUNDATION TO REMAIN AS IS

South Elevation