


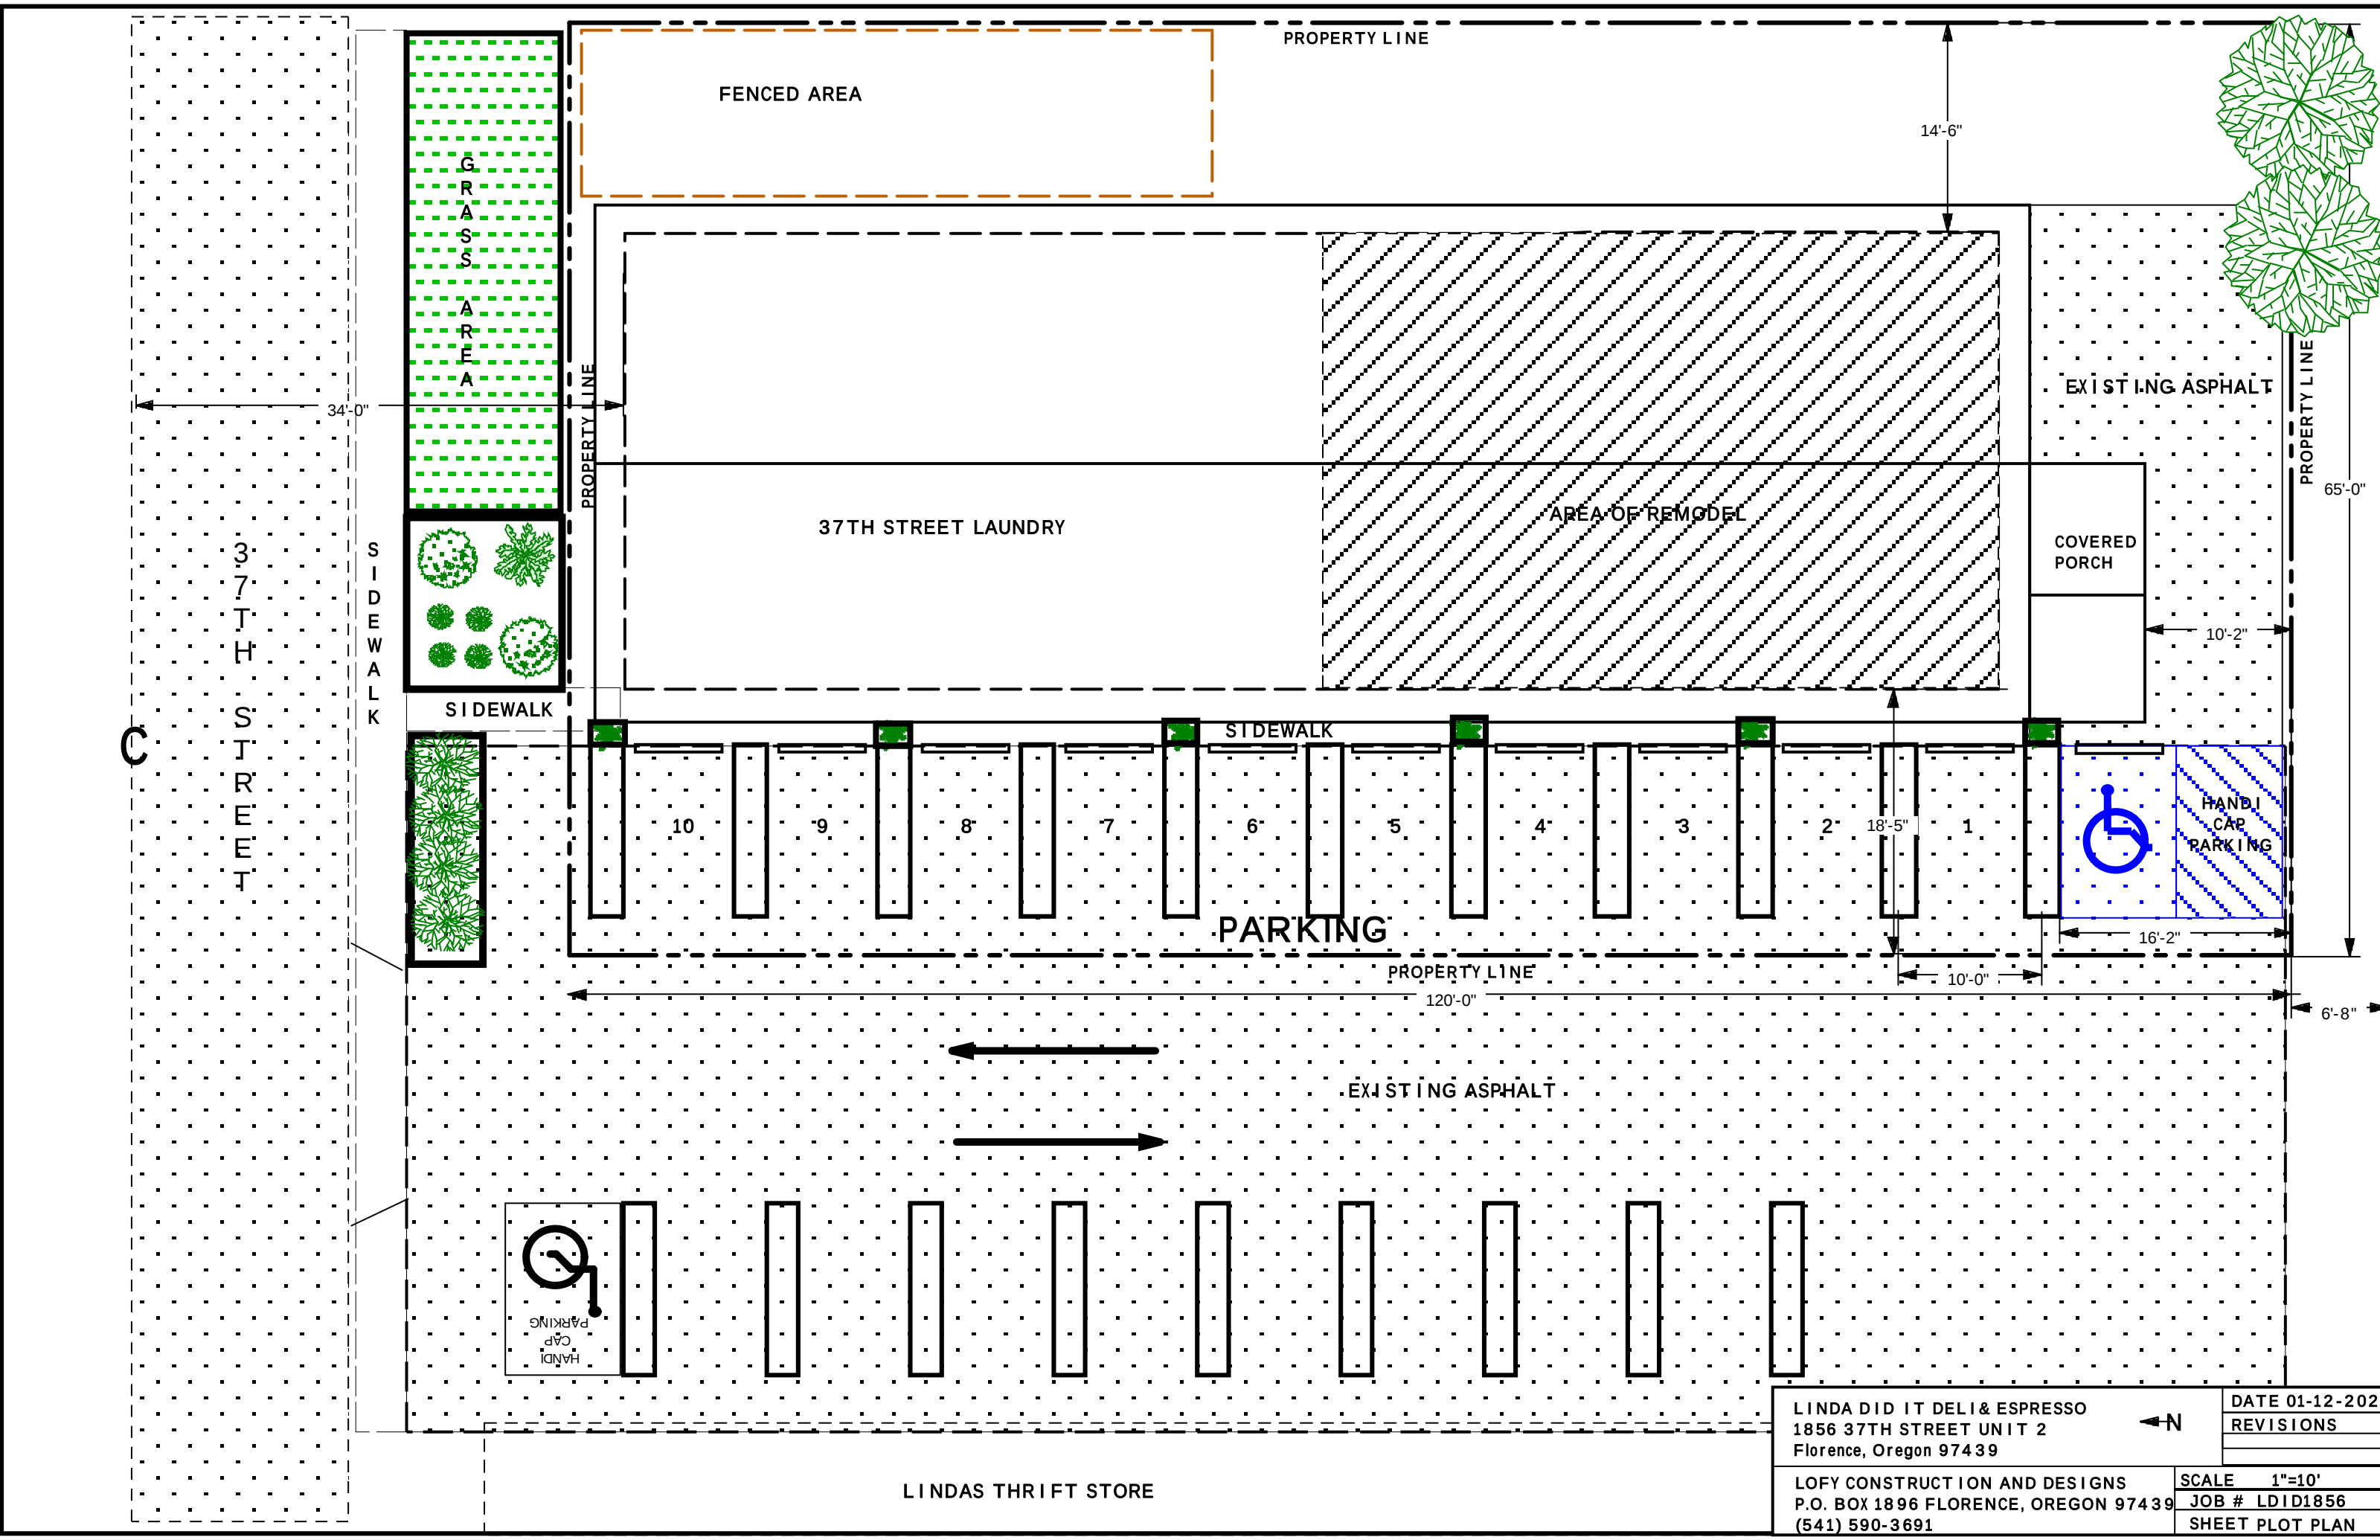

LINDA DID IT DELI & ESPRESSO 1856 37TH STREET UNIT 2 Florence, Oregon 97439	DATE 01-12-2022
	REVISIONS
LOFY CONSTRUCTION AND DESIGNS P.O. BOX 1896 FLORENCE, OREGON 97439 (541) 590-3691	SCALE 1"=10'
	JOB # LDID1856
	SHEET PLOT PLAN