



DETAILS
FOR
FAIRVIEW ESTATES PHASE 2
 SW 1/4, SECTION 15, TOWNSHIP 18 SOUTH, RANGE 12 WEST, W.M.
 FLORENCE, LANE COUNTY, OREGON
 DATE PREPARED: NOVEMBER 5, 2021

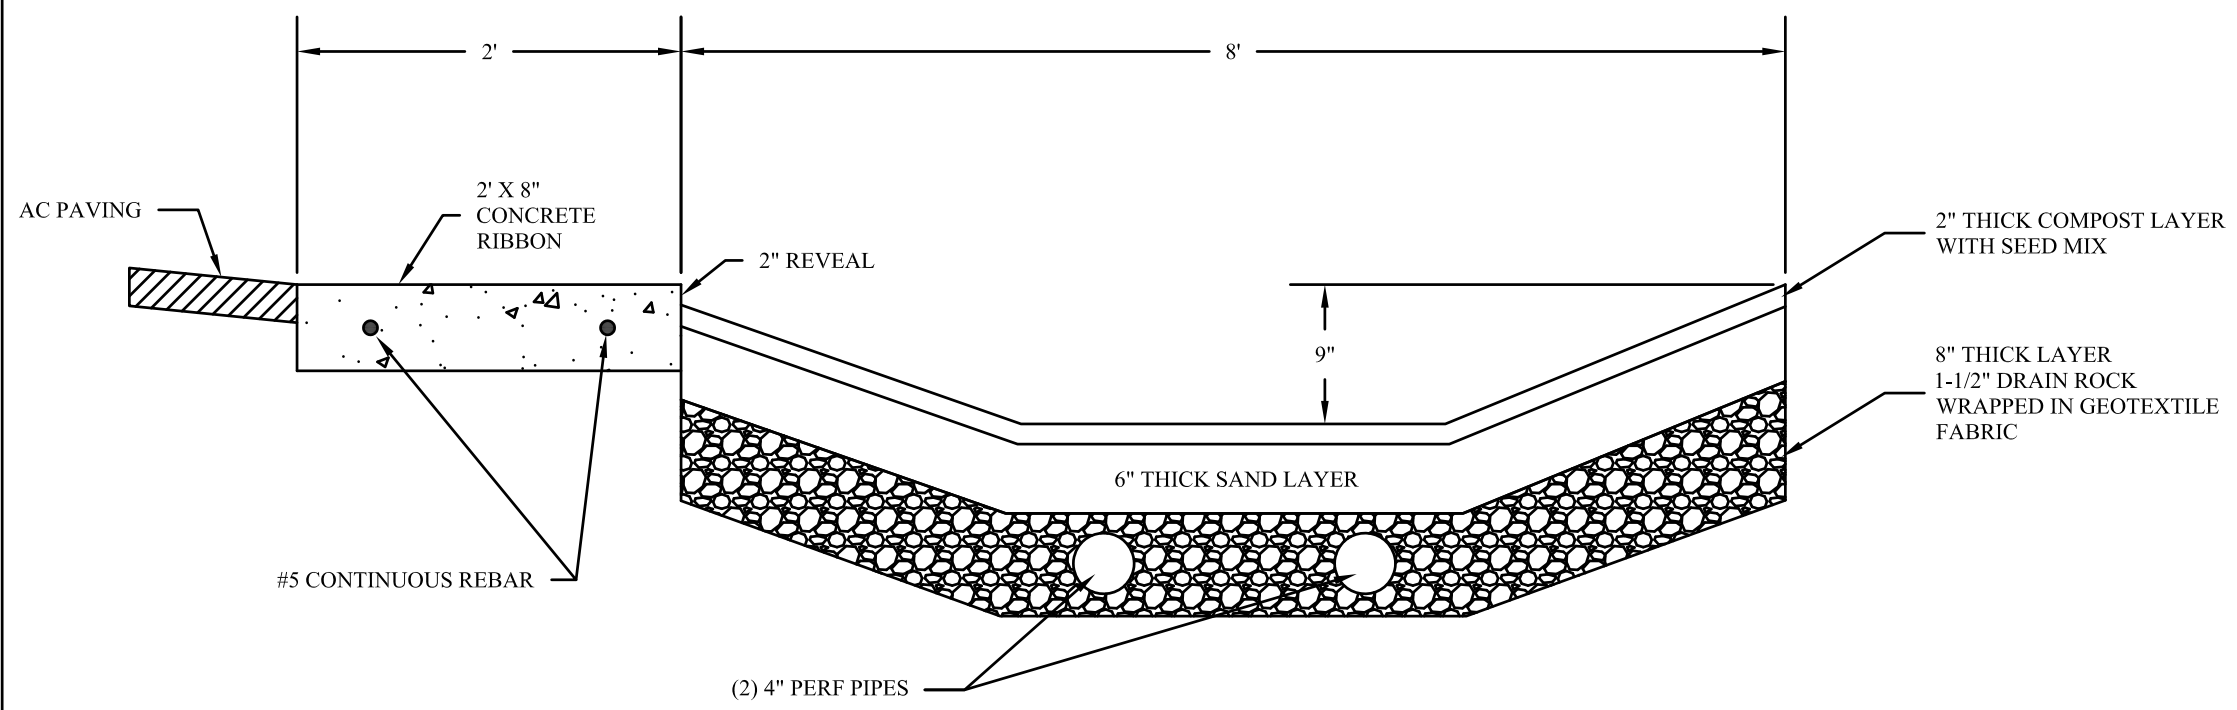

3 TYPICAL VEGETATED SWALE
 NOT TO SCALE

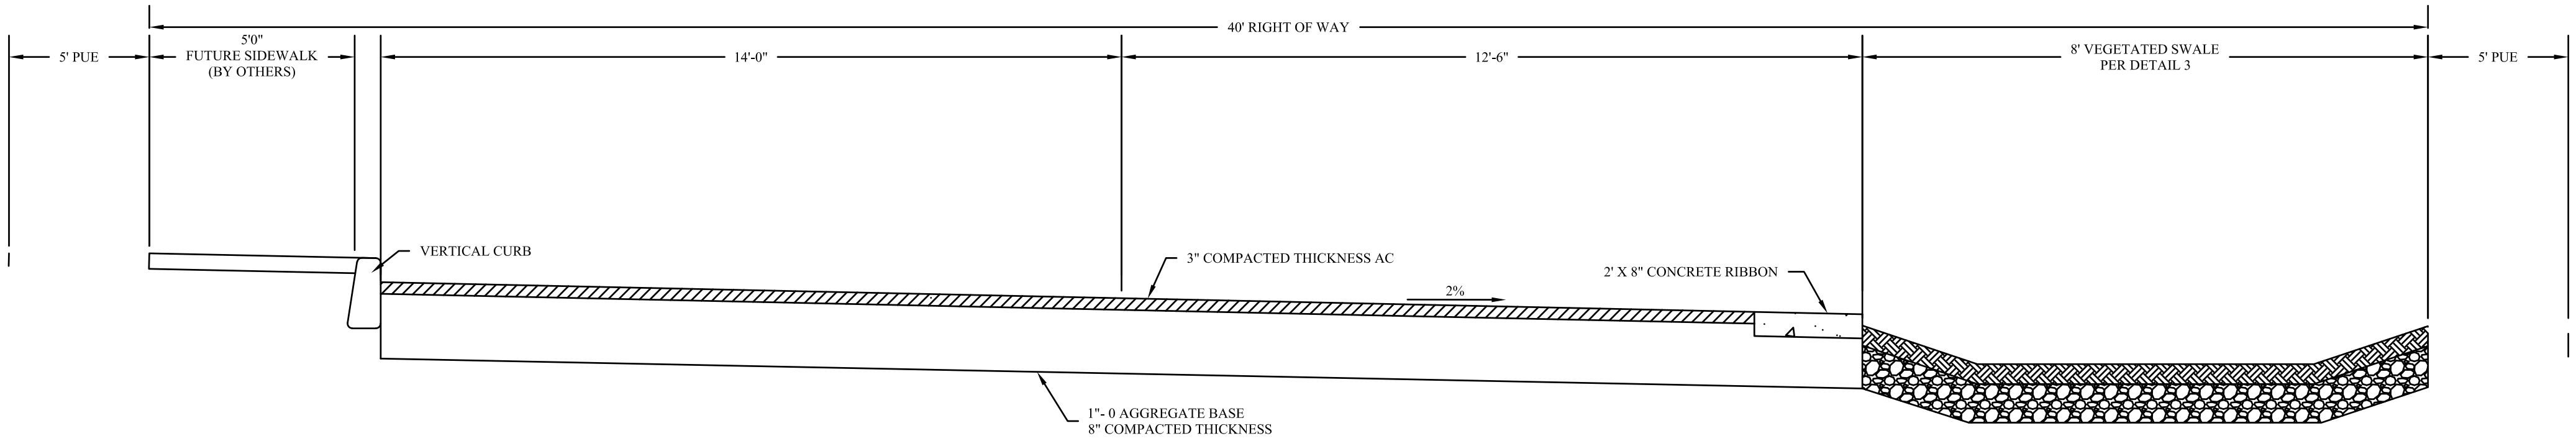

NOTE: CONTINUE STREET SECTION IN TO PHASE 2

4 CADDINGTON LANE AND DUNBAR WAY
 NOT TO SCALE