



DETAILS
FOR
FAIRWAY ESTATES PHASES 2, 3 & 4
 SW 1/4, SECTION 15, TOWNSHIP 18 SOUTH, RANGE 12 WEST, W.M.
 FLORENCE, LANE COUNTY, OREGON
 DATE PREPARED: NOVEMBER 5, 2021 REVISED DATE: JUN 14, 2022

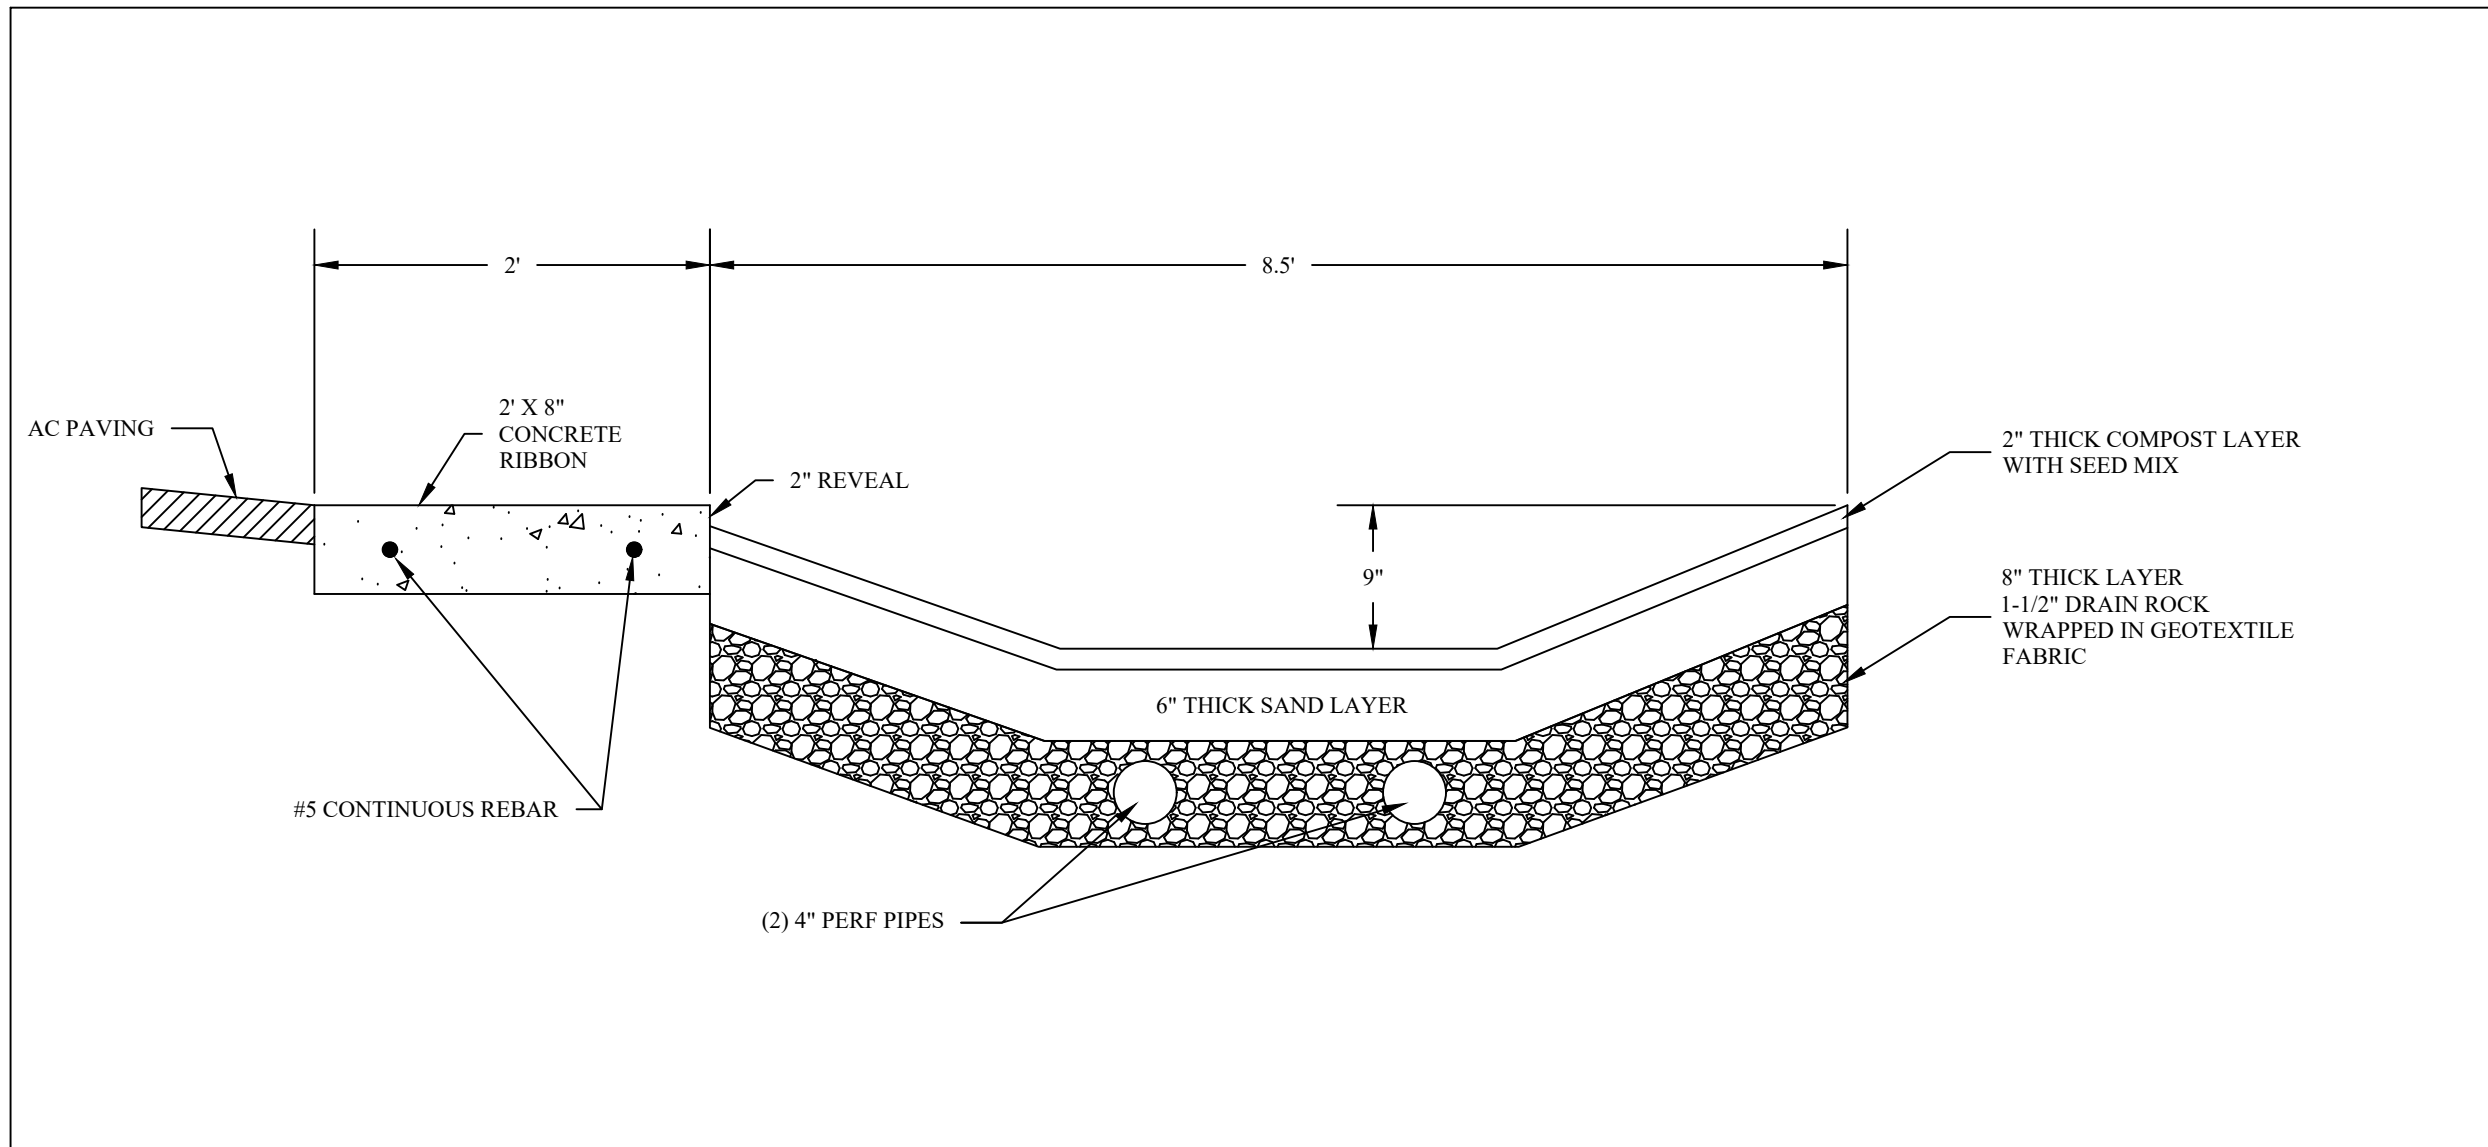

3 TYPICAL VEGETATED SWALE
 NOT TO SCALE

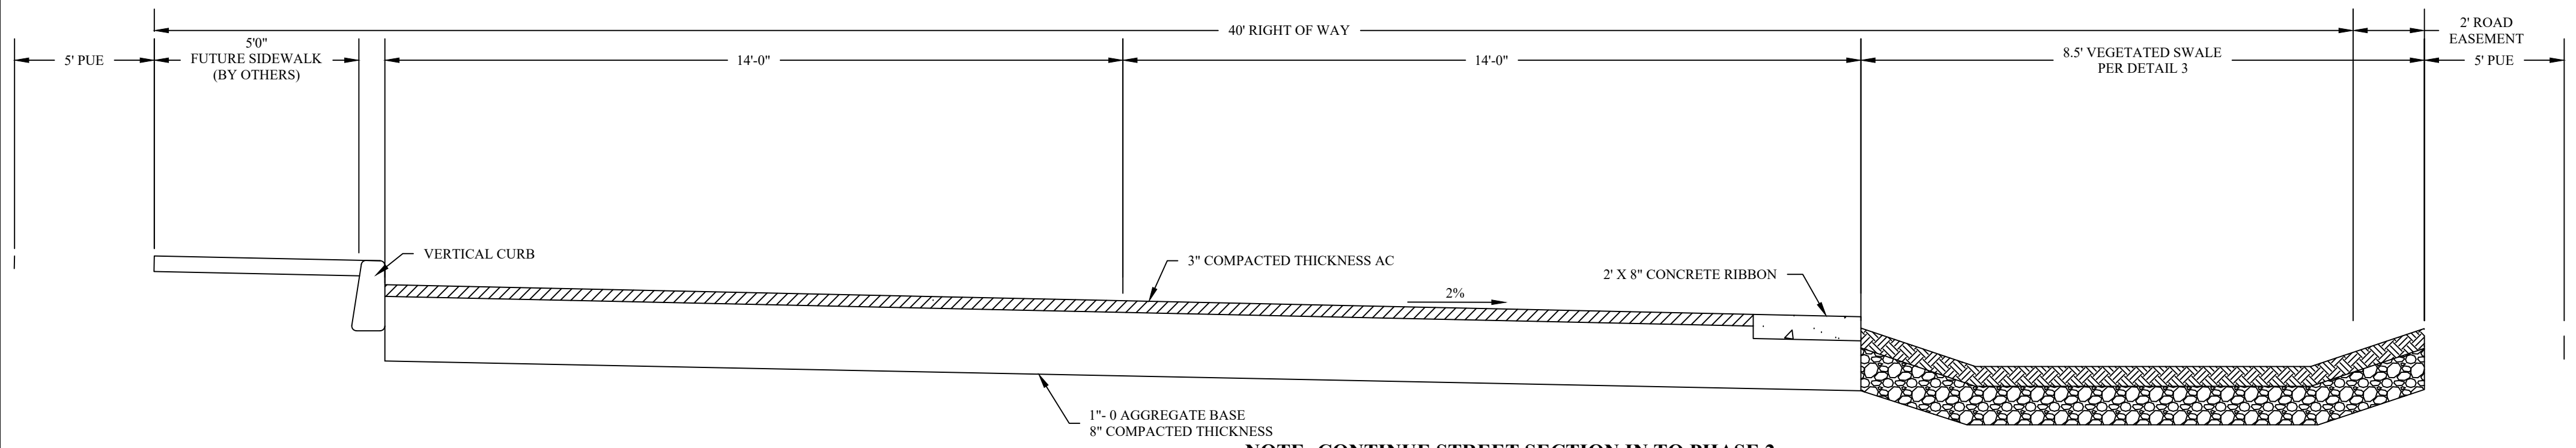

NOTE: CONTINUE STREET SECTION IN TO PHASE 2

4 CADDINGTON LANE AND DUNBAR WAY
 NOT TO SCALE