


ATTACHMENT 7

Template Structural Plans (Oak Street Commons)


Myrtle Glenn Subdivision
Preliminary PUD Application to City of Florence
December 2, 2022



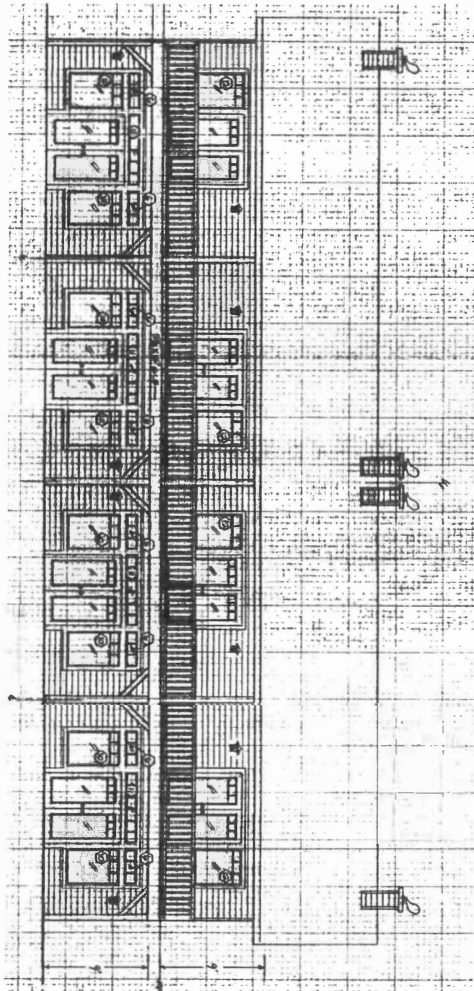

BACK ELEVATION VIEW

1/4" = 1'

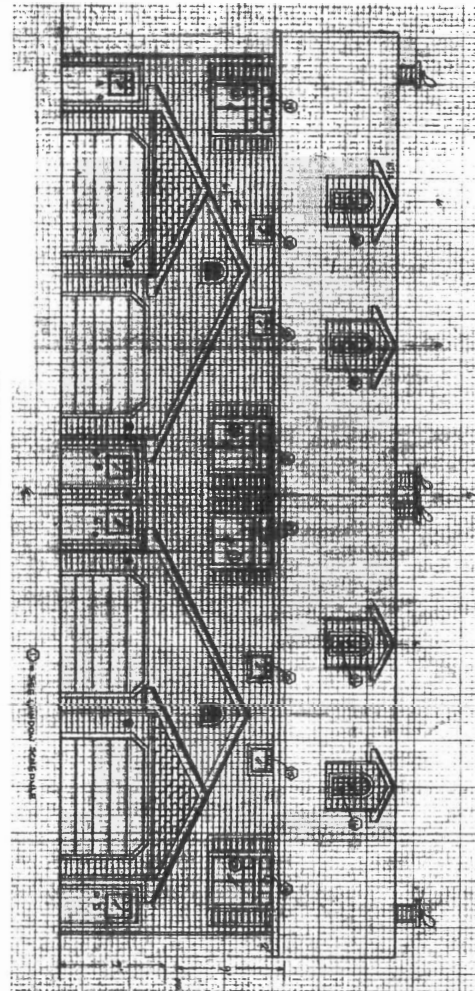

FRONT ELEVATION VIEW

1/4" = 1'

S9 - 10



SHEET CONTENT:
ELEVATION VIEWS

OAK STREET COMMONS
TOWNHOUSE FLOOR PLANS
TAX MAP: 18-18-23-83 T.L. 2200 & 2800
FOR
WILLIAM JOHNSON CONSTRUCTION, INC.




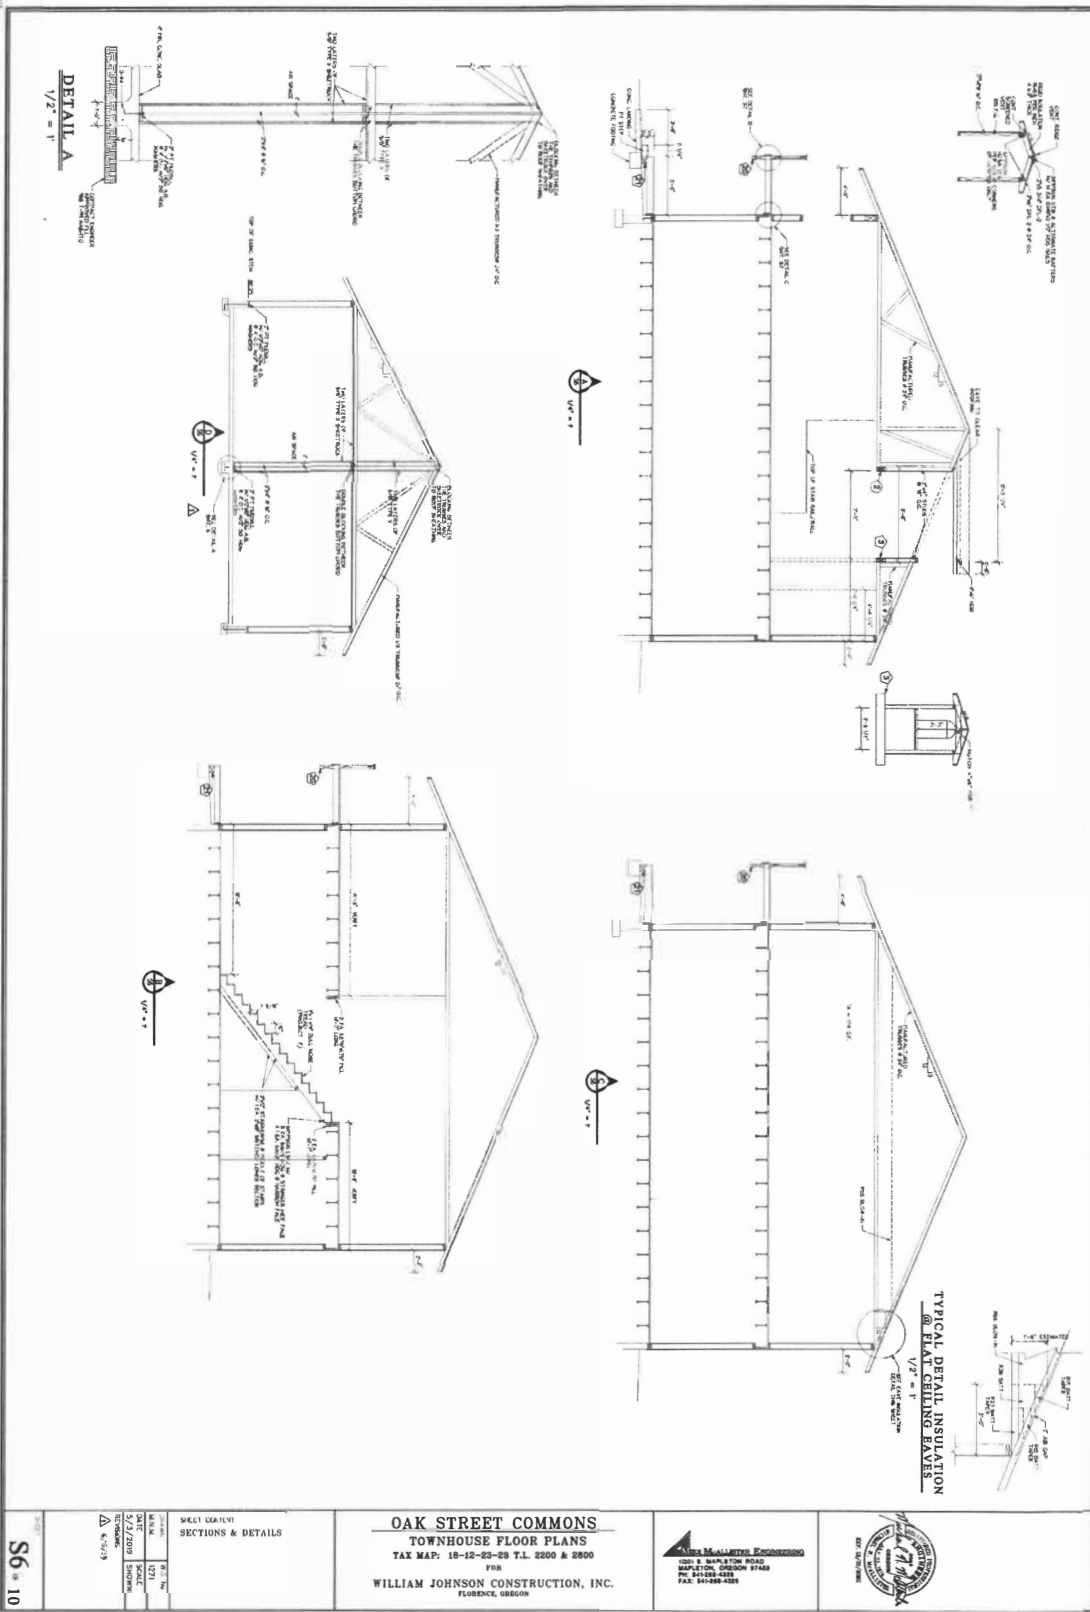

