


P:\19555-FLORENCE MASTER PLAN\CAD\01 CORE\CD\19555-DRIVEWAY DETAILS.DWG

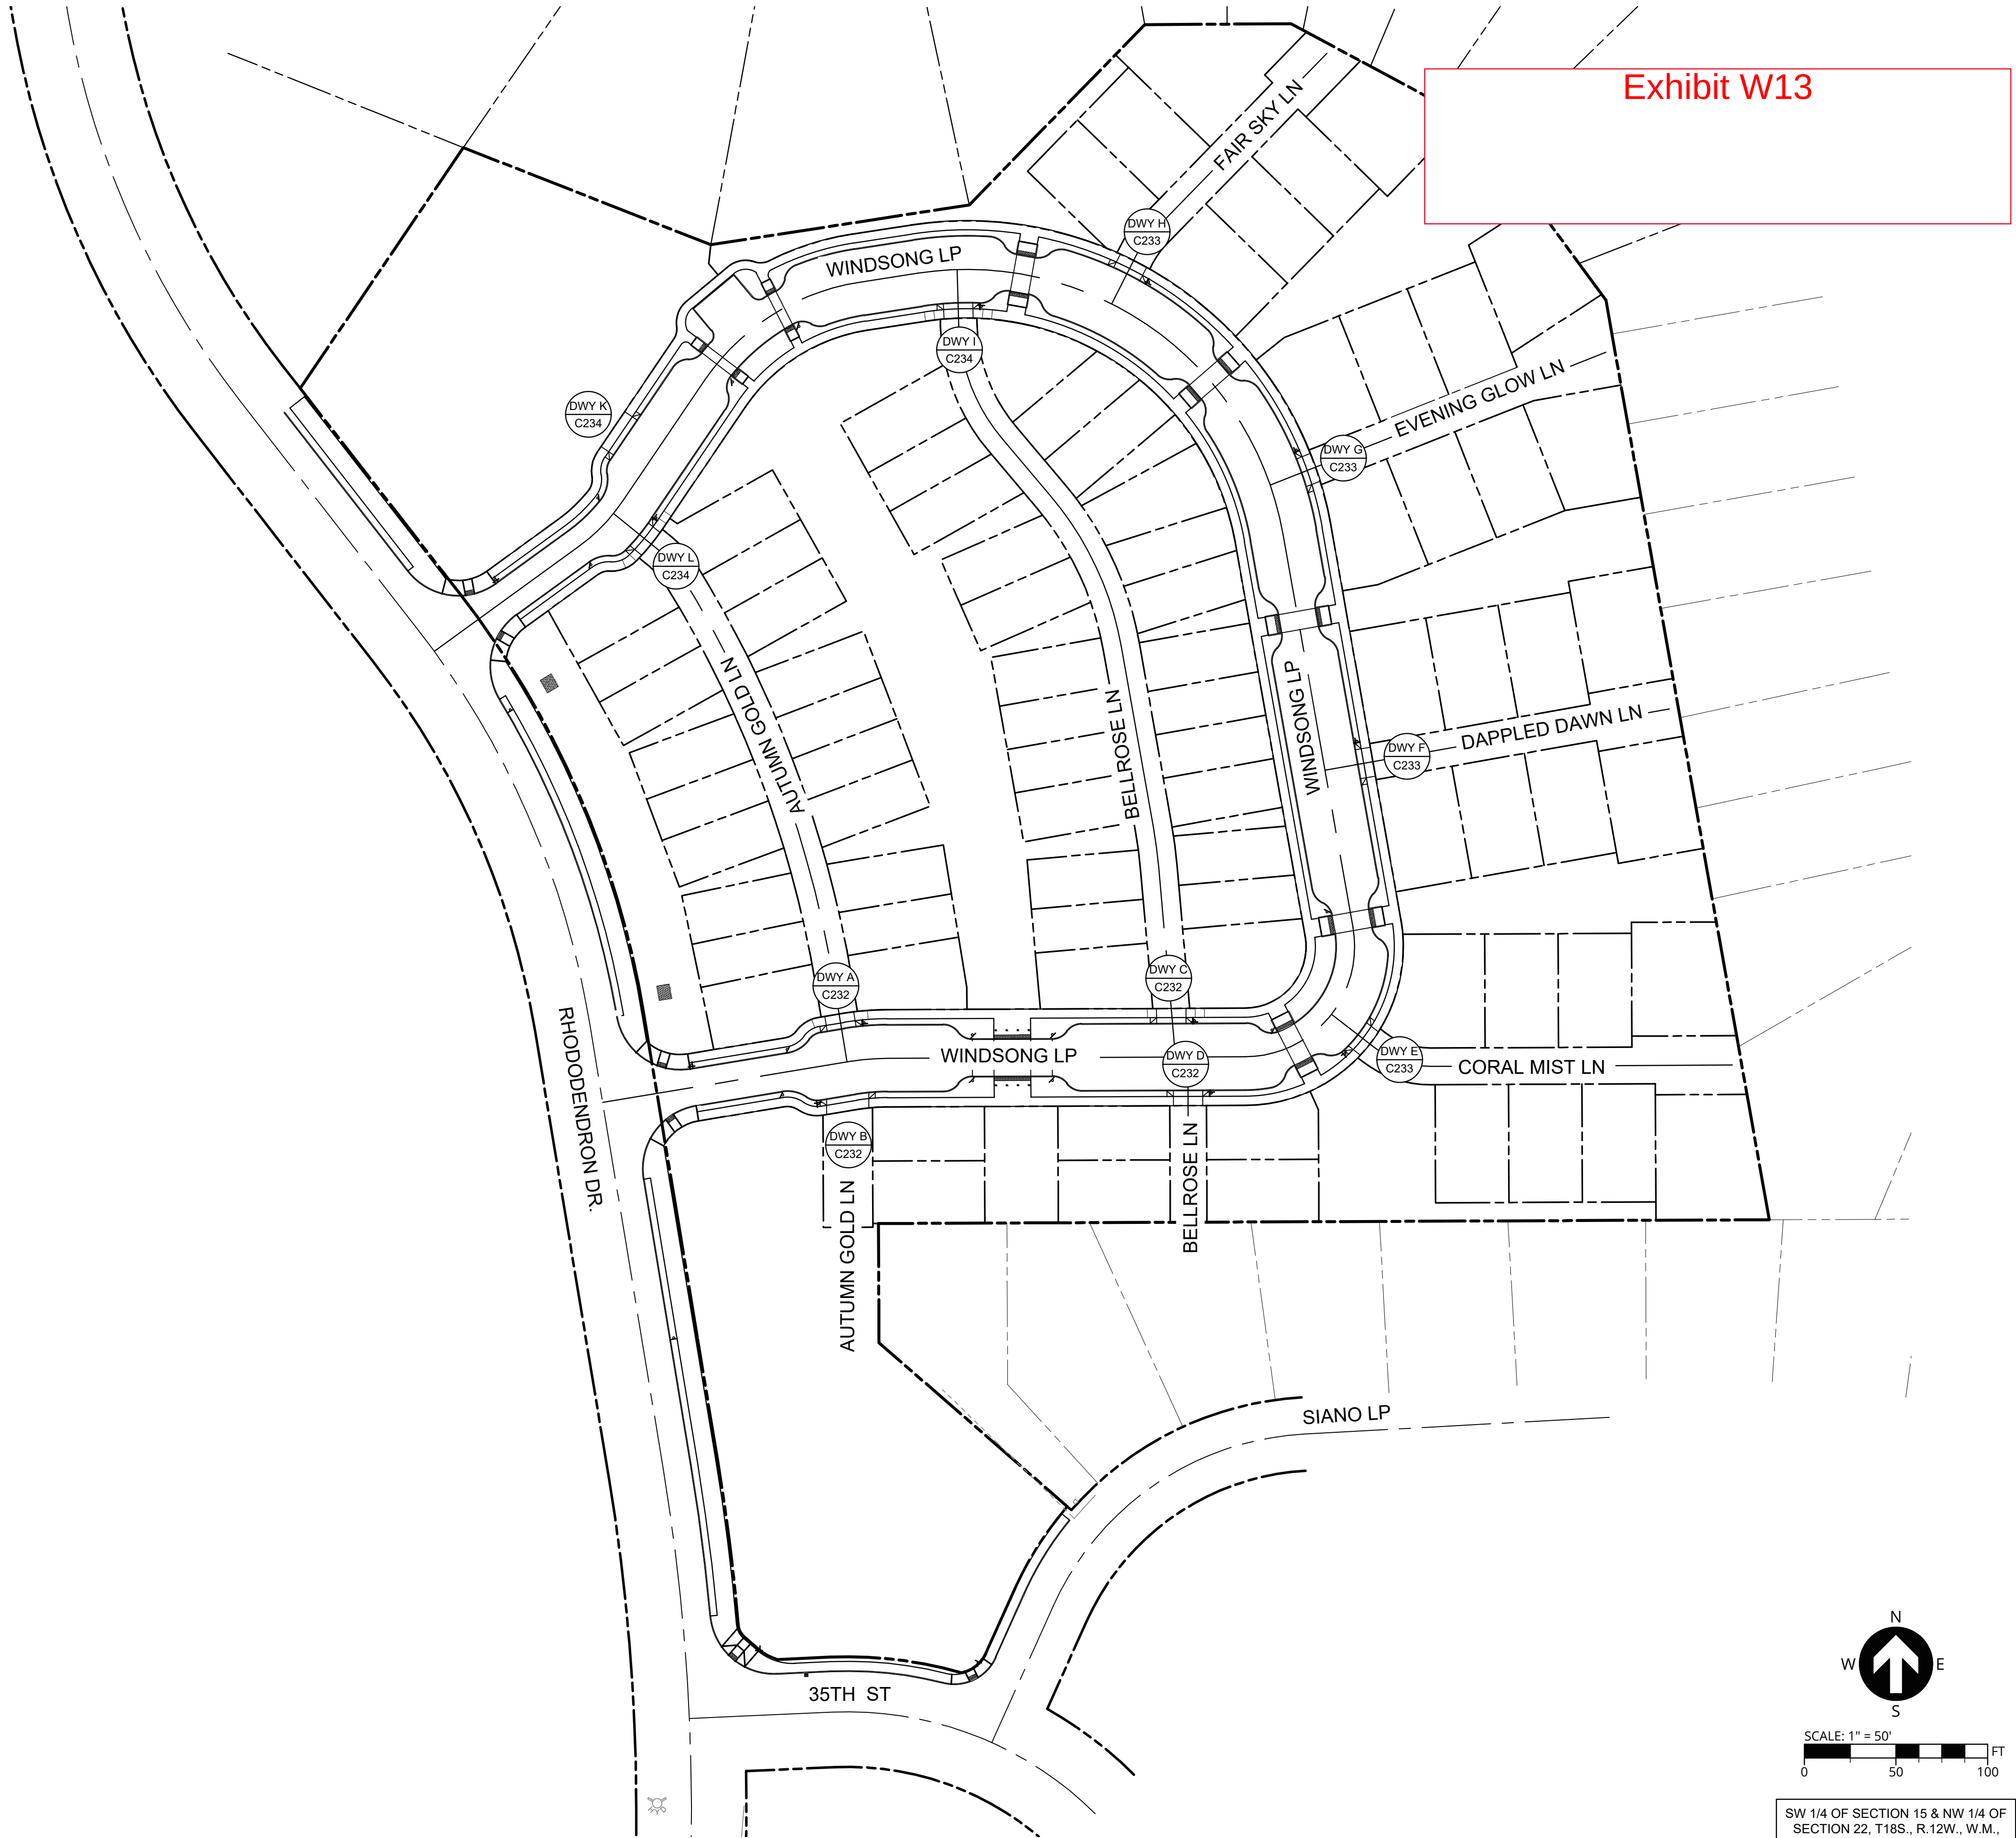

N

W

↑

E

S

SCALE: 1" = 50'

0

50

100

FT

SW 1/4 OF SECTION 15 & NW 1/4 OF SECTION 22, T18S., R.12W., W.M., LANE COUNTY, OREGON



PUBLISH DATE
2021-09-10
ISSUED FOR
PERMIT SET
REVISIONS



DRIVEWAY DETAIL KEY
RHODODENDRON ARBOR
PLANNED UNIT DEVELOPMENT
APIC FLORENCE HOLDINGS, LLC
FLORENCE, OR

LRS

ARCHITECTS

PLACE

3J

3J CONSULTING

811

Know what's below.
Call before you dig.

PROJECT INFORMATION
PROJECT # | 19555
LAND USE # | PC 20 07 PUD 01 & PC 20 08 SUB 01
TAX LOT(S) | 700, 1900, 3800
DESIGNED BY | JTE, TEG, ZMS, JKG
CHECKED BY | AJM

SHEET NUMBER
C231