

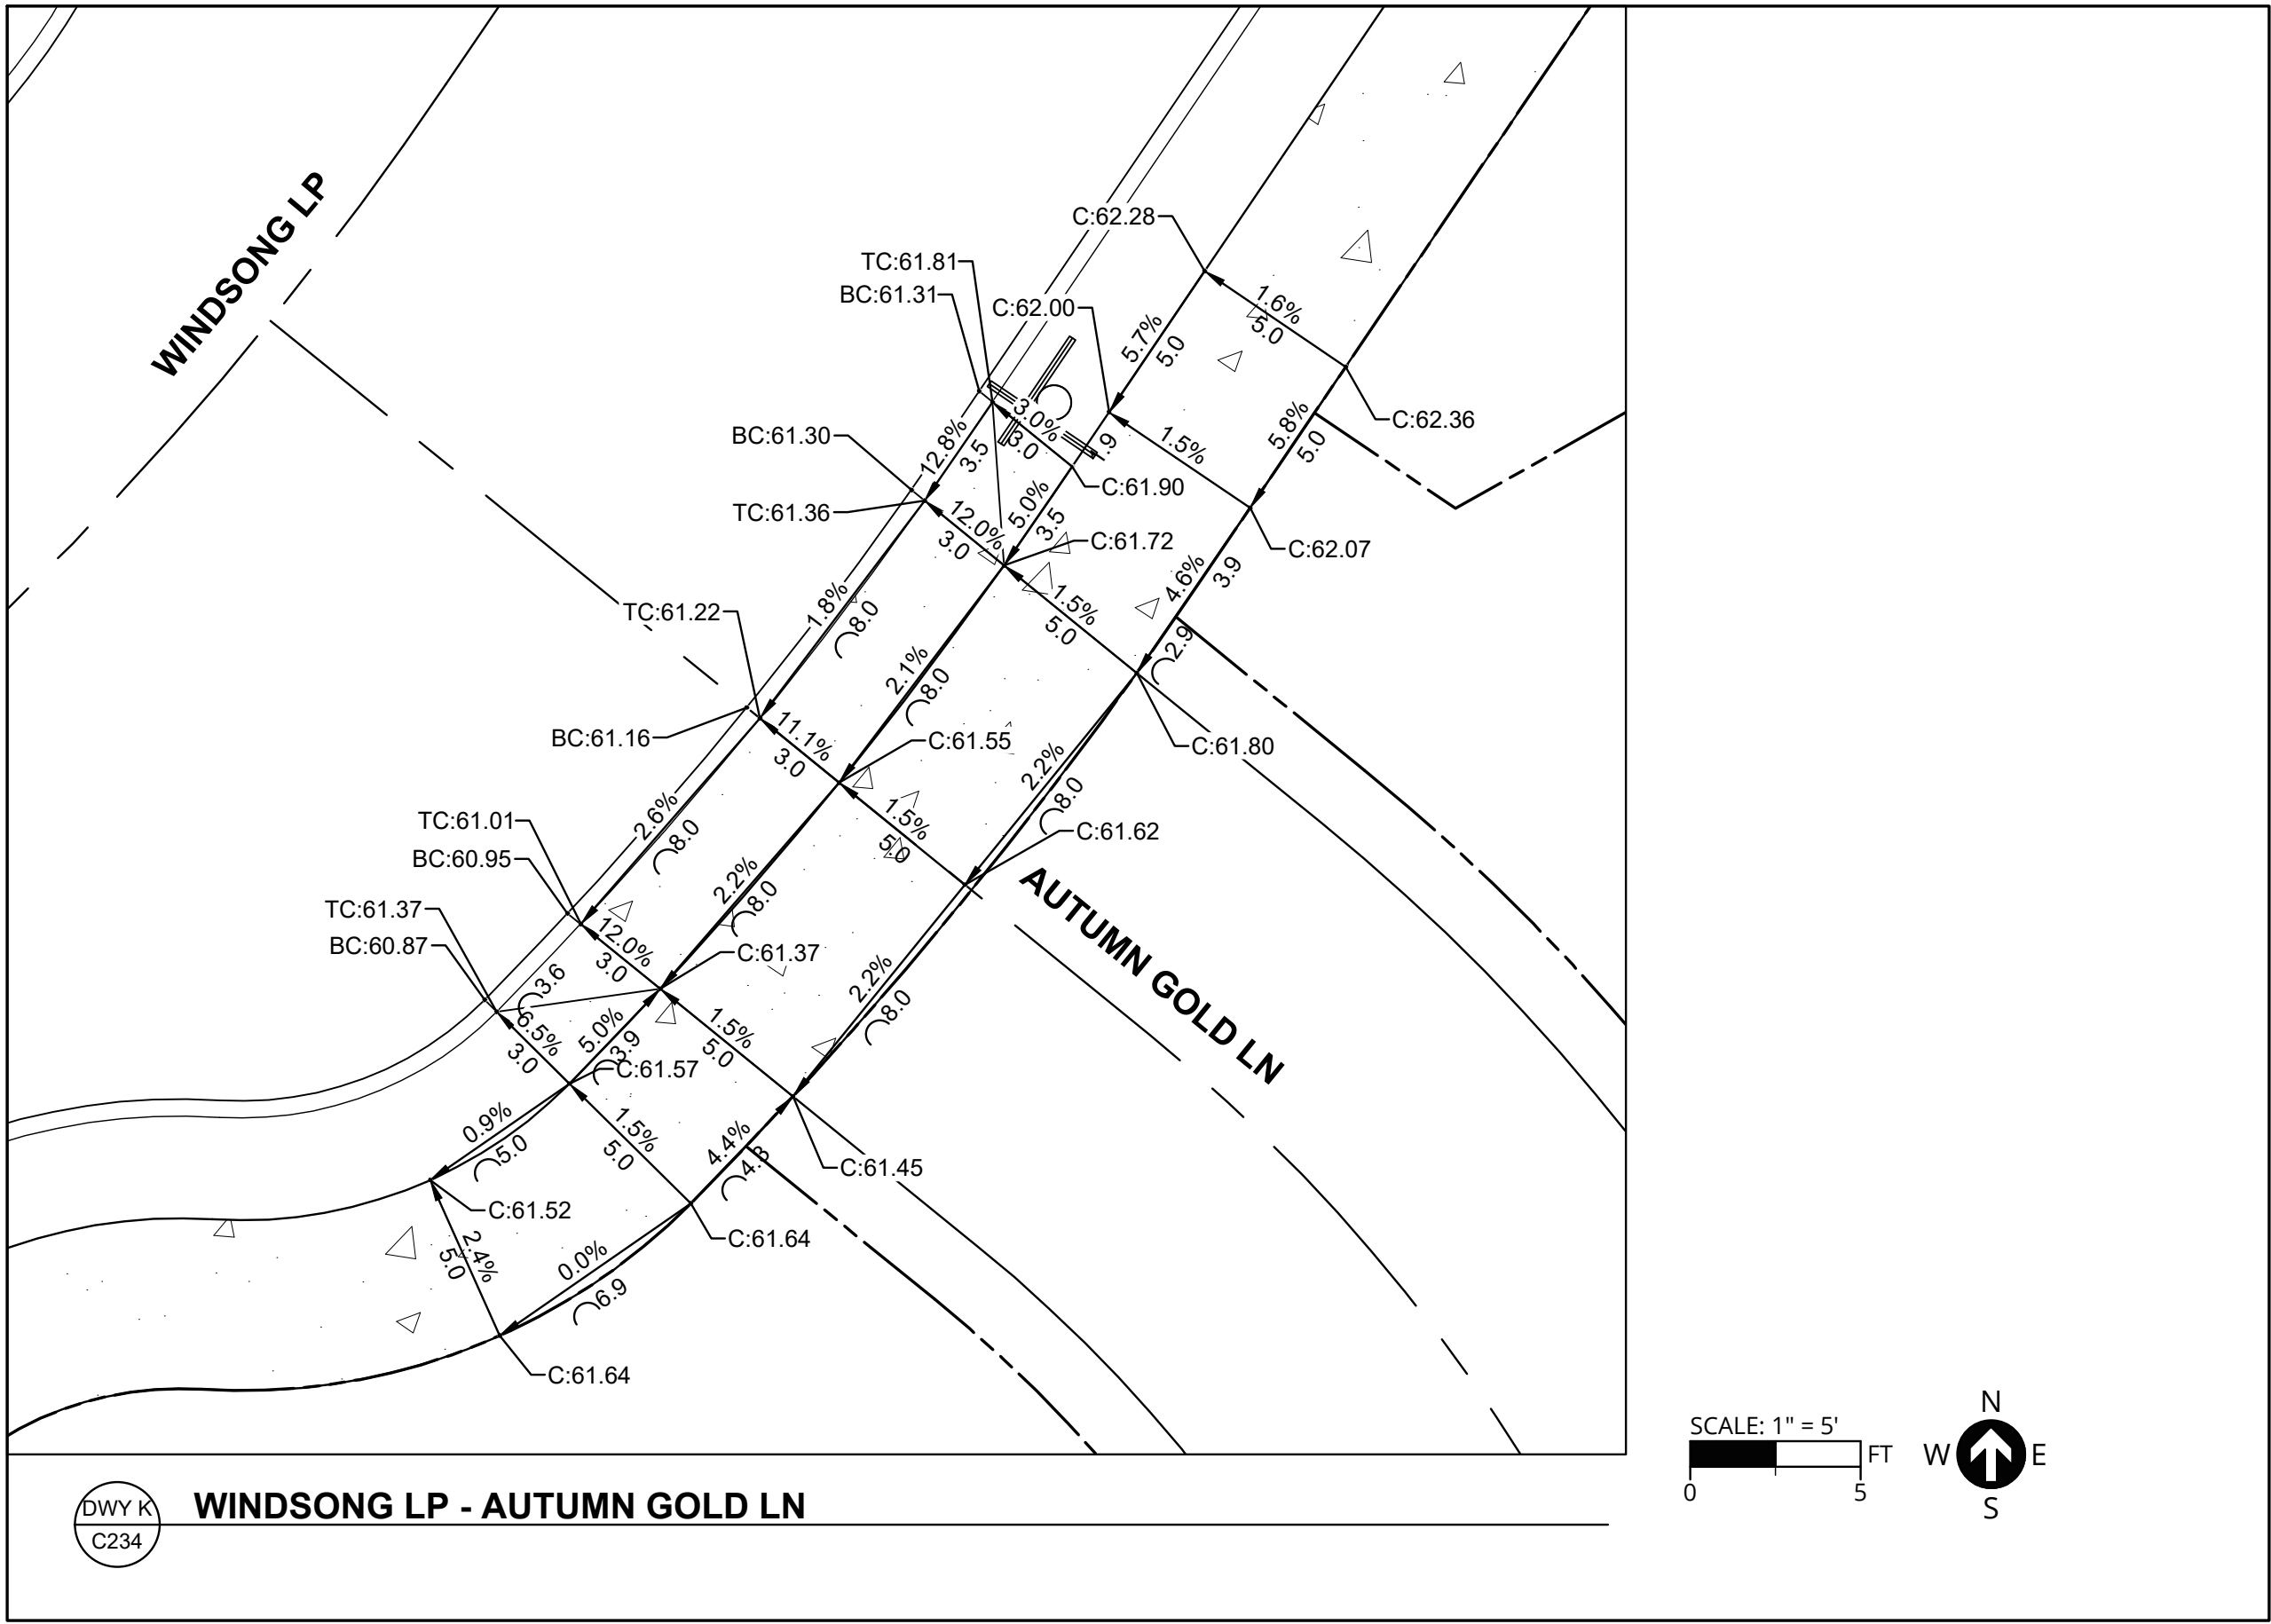


P:\19555-FLORENCE MASTER PLAN\CAD\01 CORE\CD\19555-DRIVEWAY DETAILS.DWG

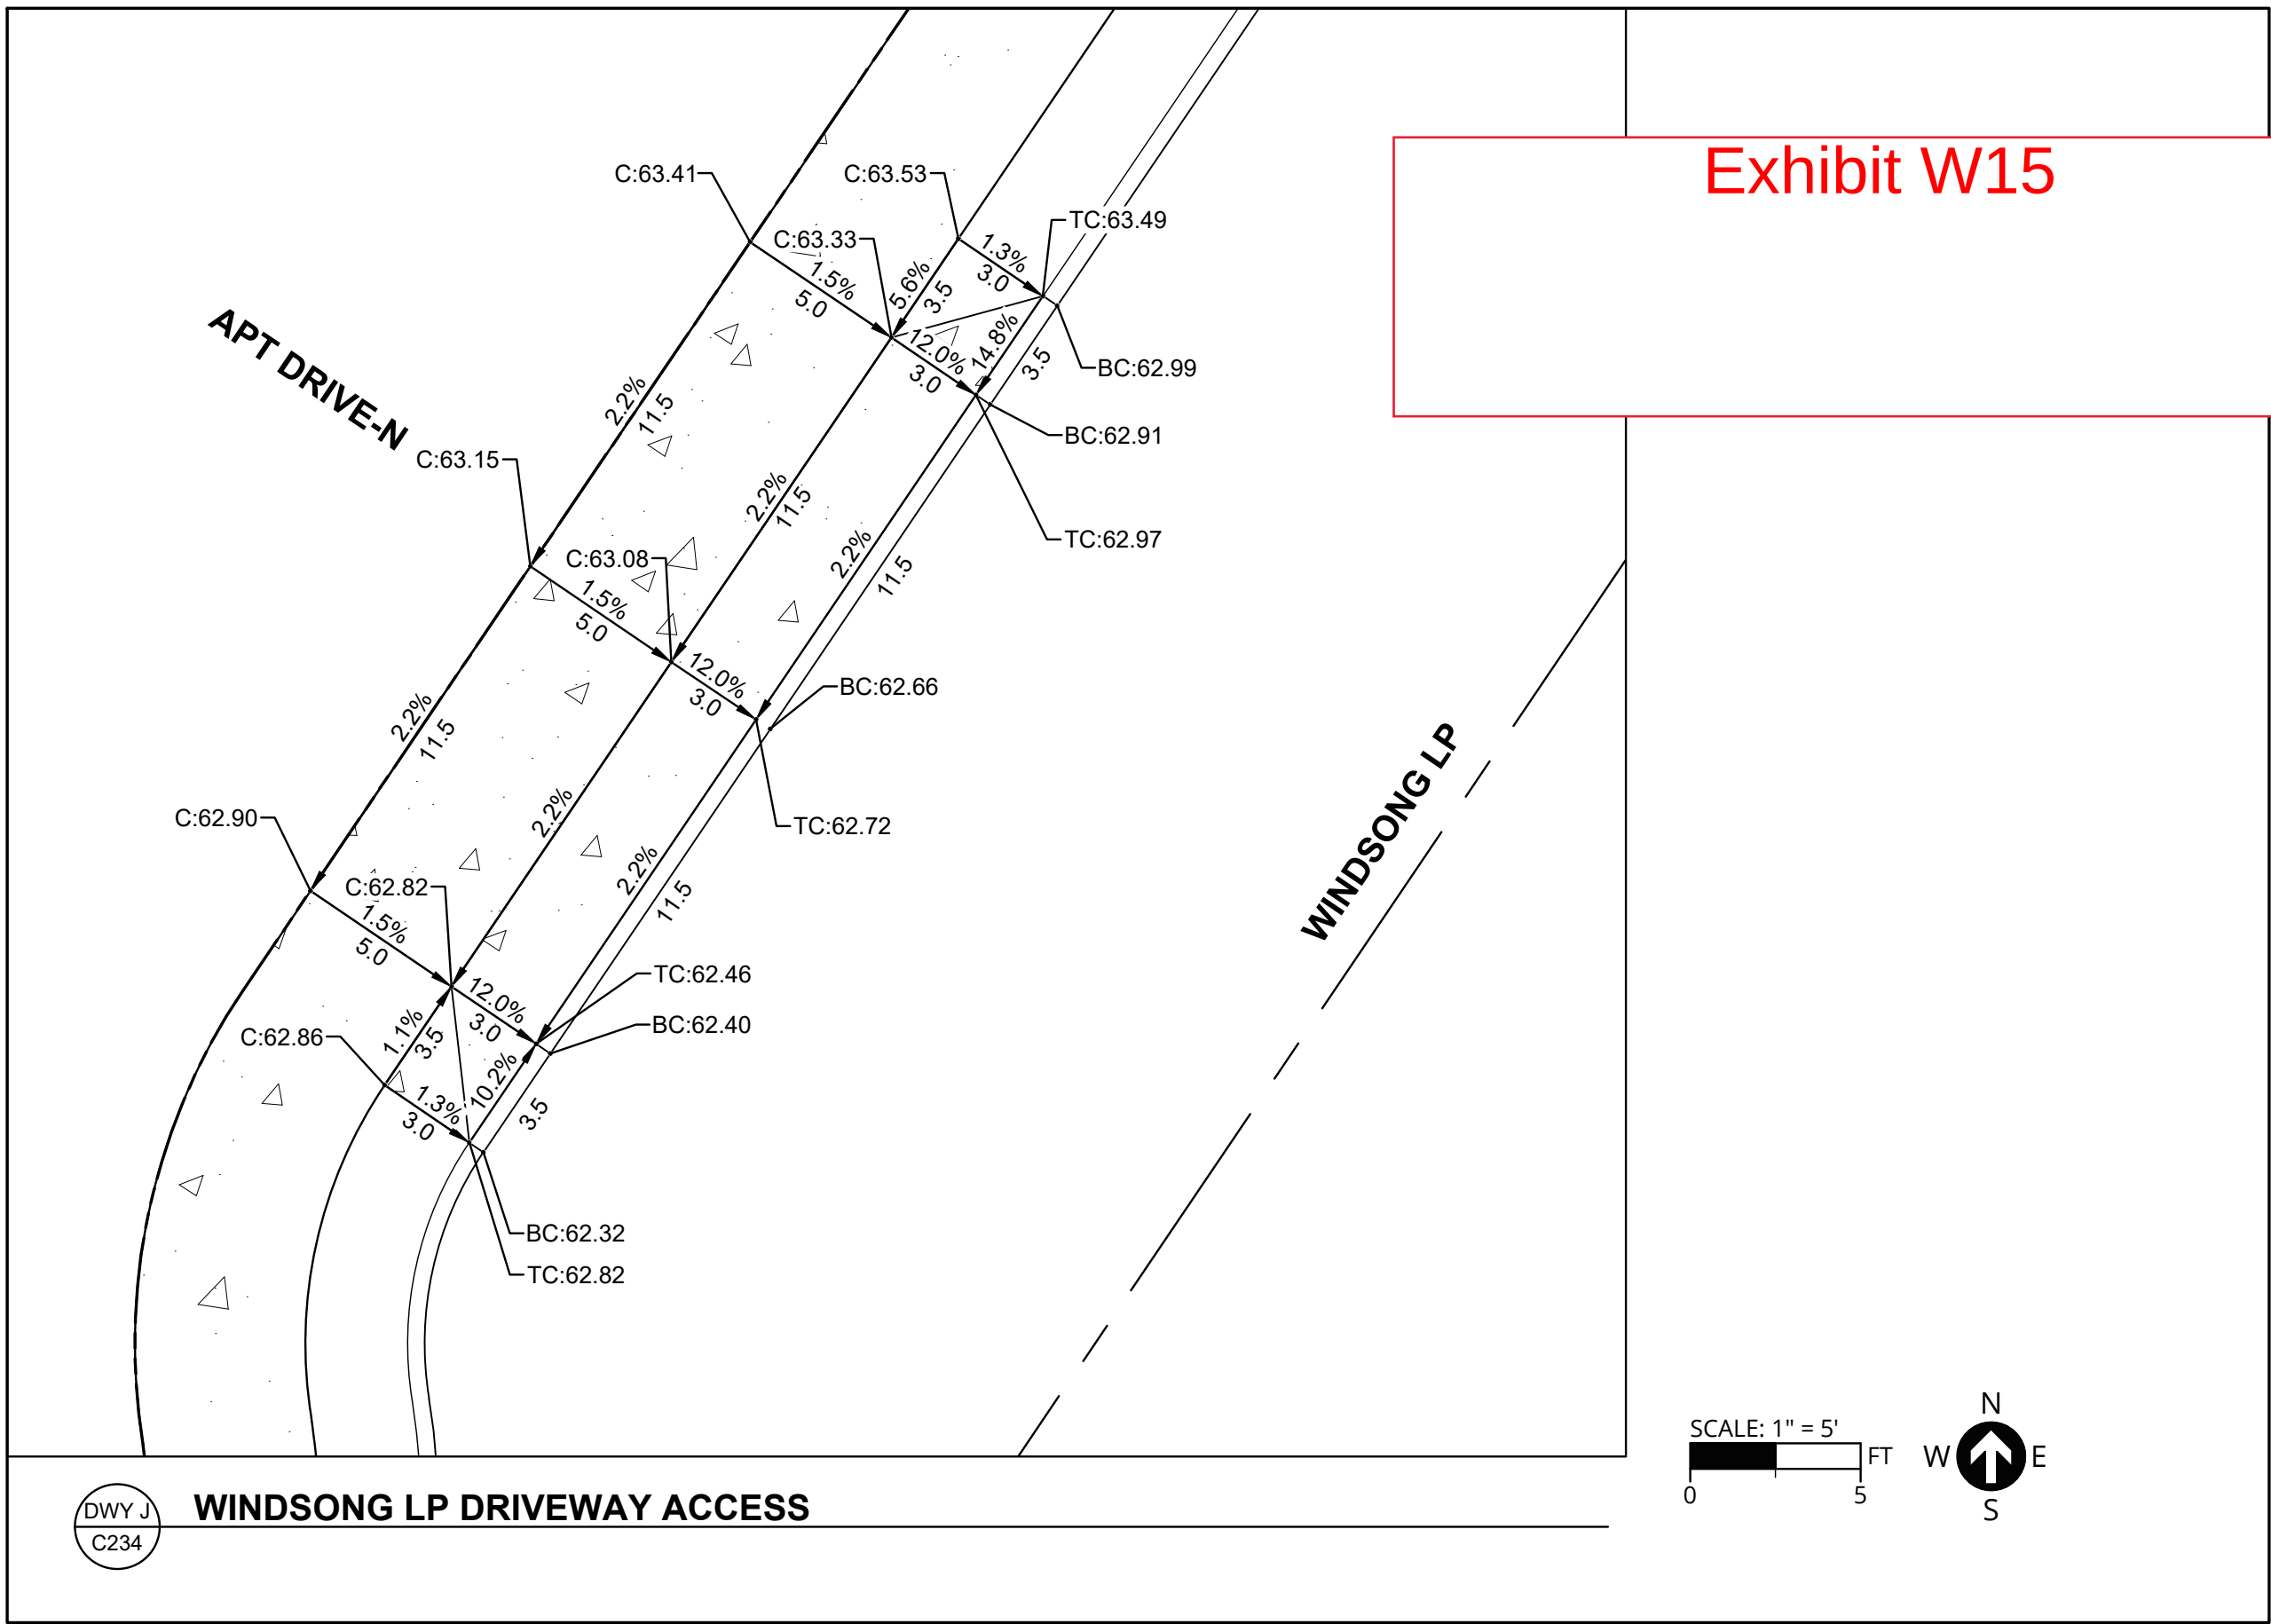

PUBLISH DATE
2021-09-10
ISSUED FOR
PERMIT SET
REVISIONS

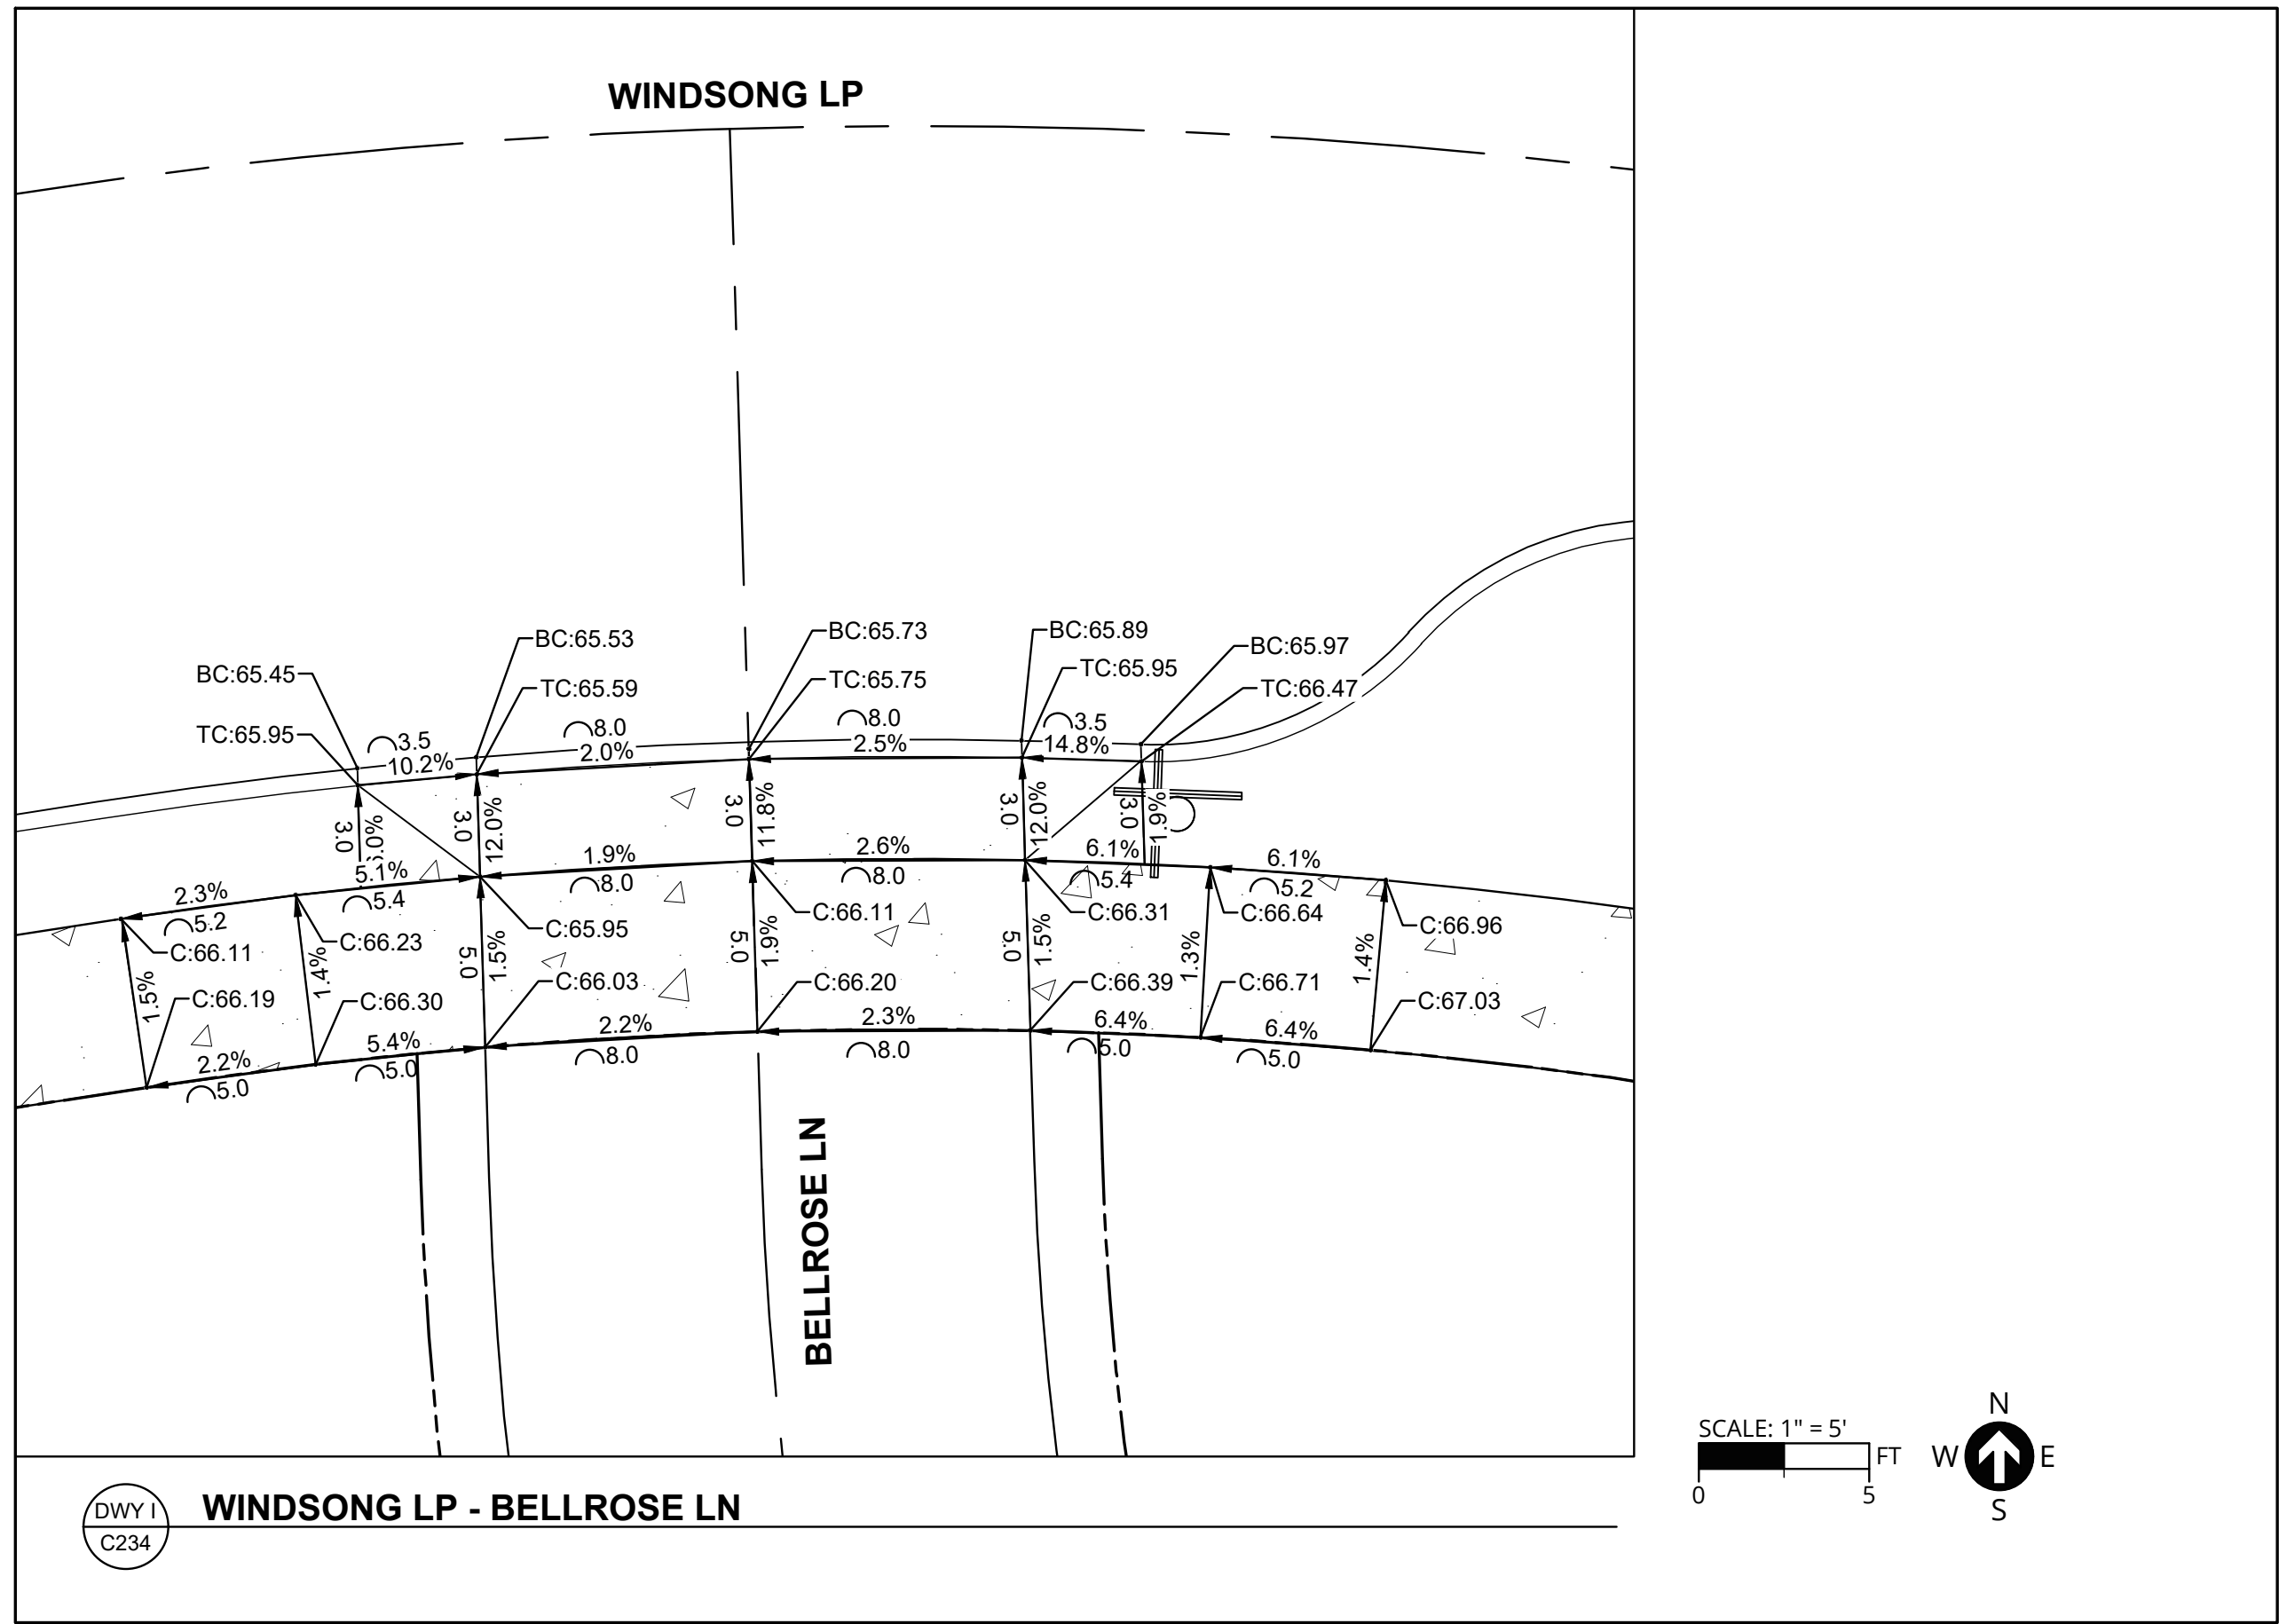

DRIVEWAY DETAILS III
RHODODENDRON ARBOR
PLANNED UNIT DEVELOPMENT
APIC FLORENCE HOLDINGS, LLC
FLORENCE, OR



3J CONSULTING

PROJECT INFORMATION
PROJECT # | 19555
LAND USE # | PC 20 07 PUD 01 & PC 20 08 SUB 01
TAX LOT(S) | 700, 1900, 3800
DESIGNED BY | JTE, TEG, ZMS, JKG
CHECKED BY | AJM

SHEET NUMBER
C234