



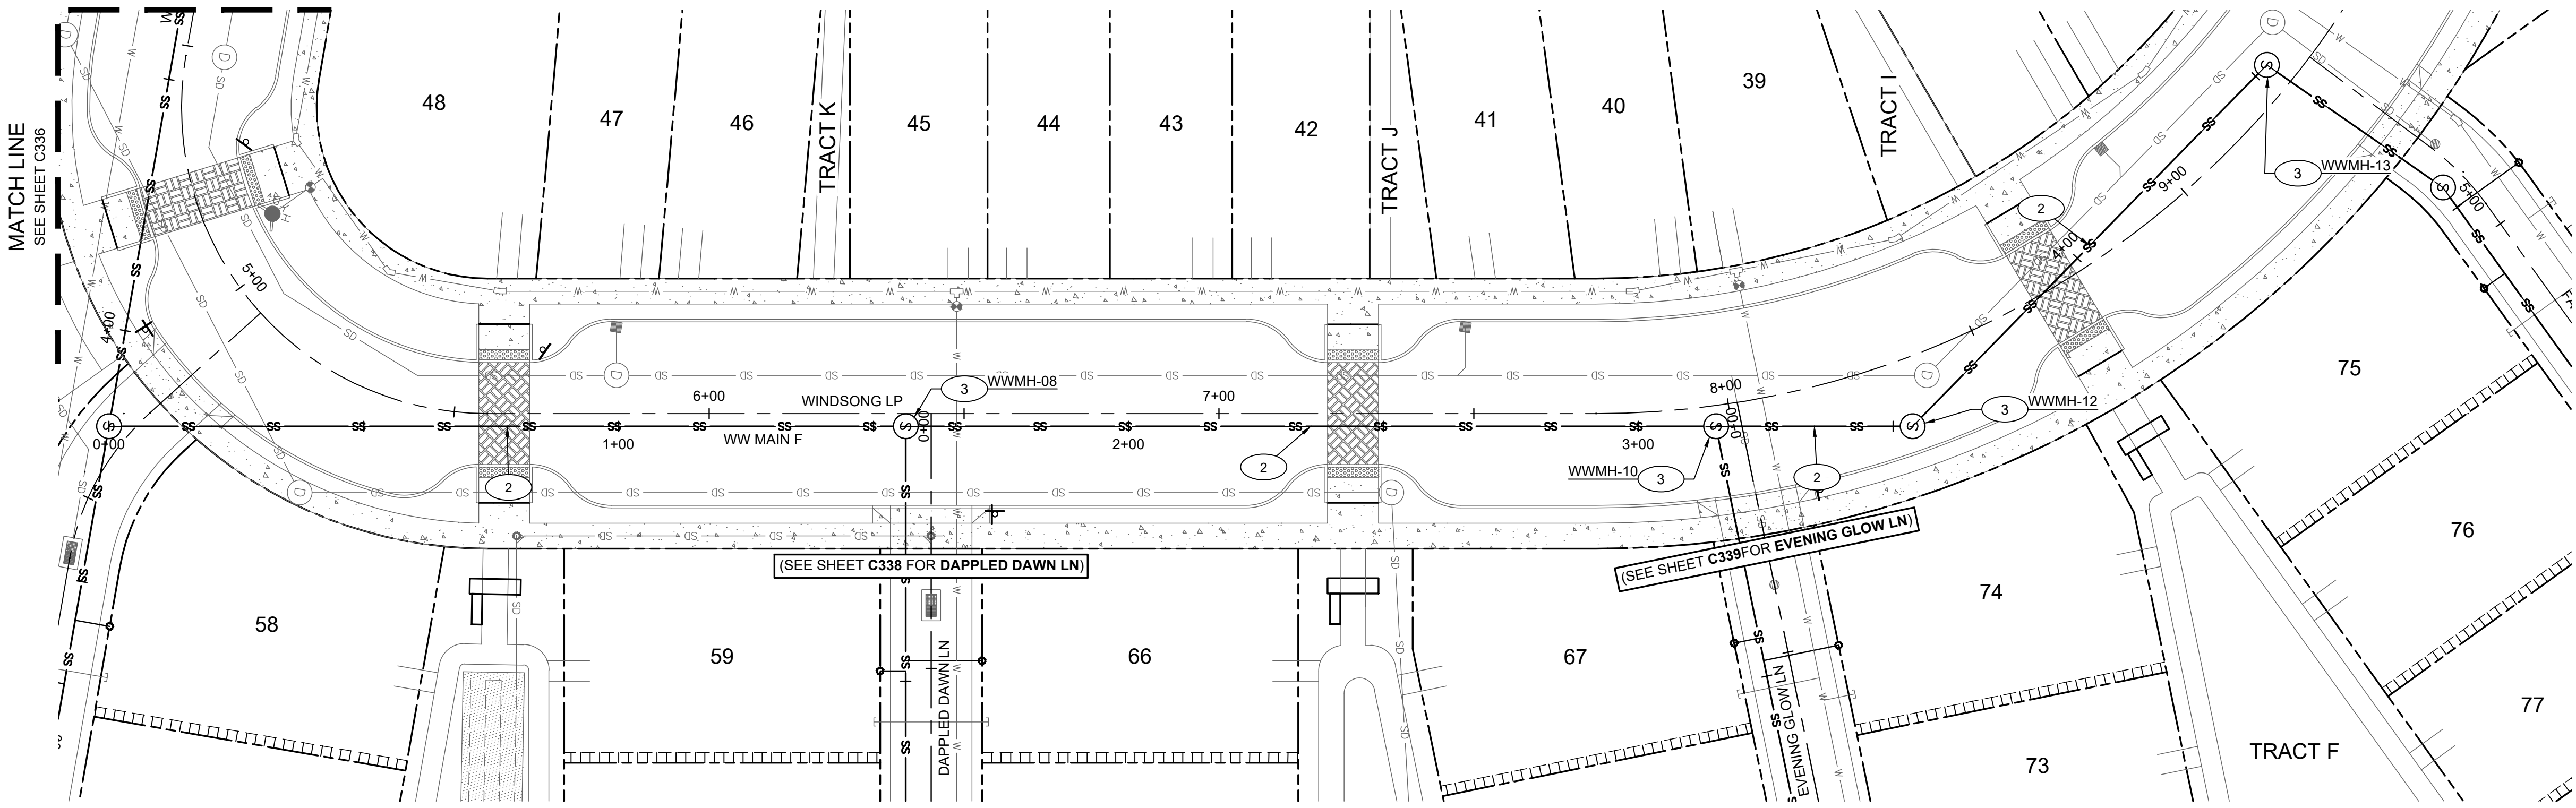


WW MAIN F PLAN
(STA: 0+00 - STA: 4+53)

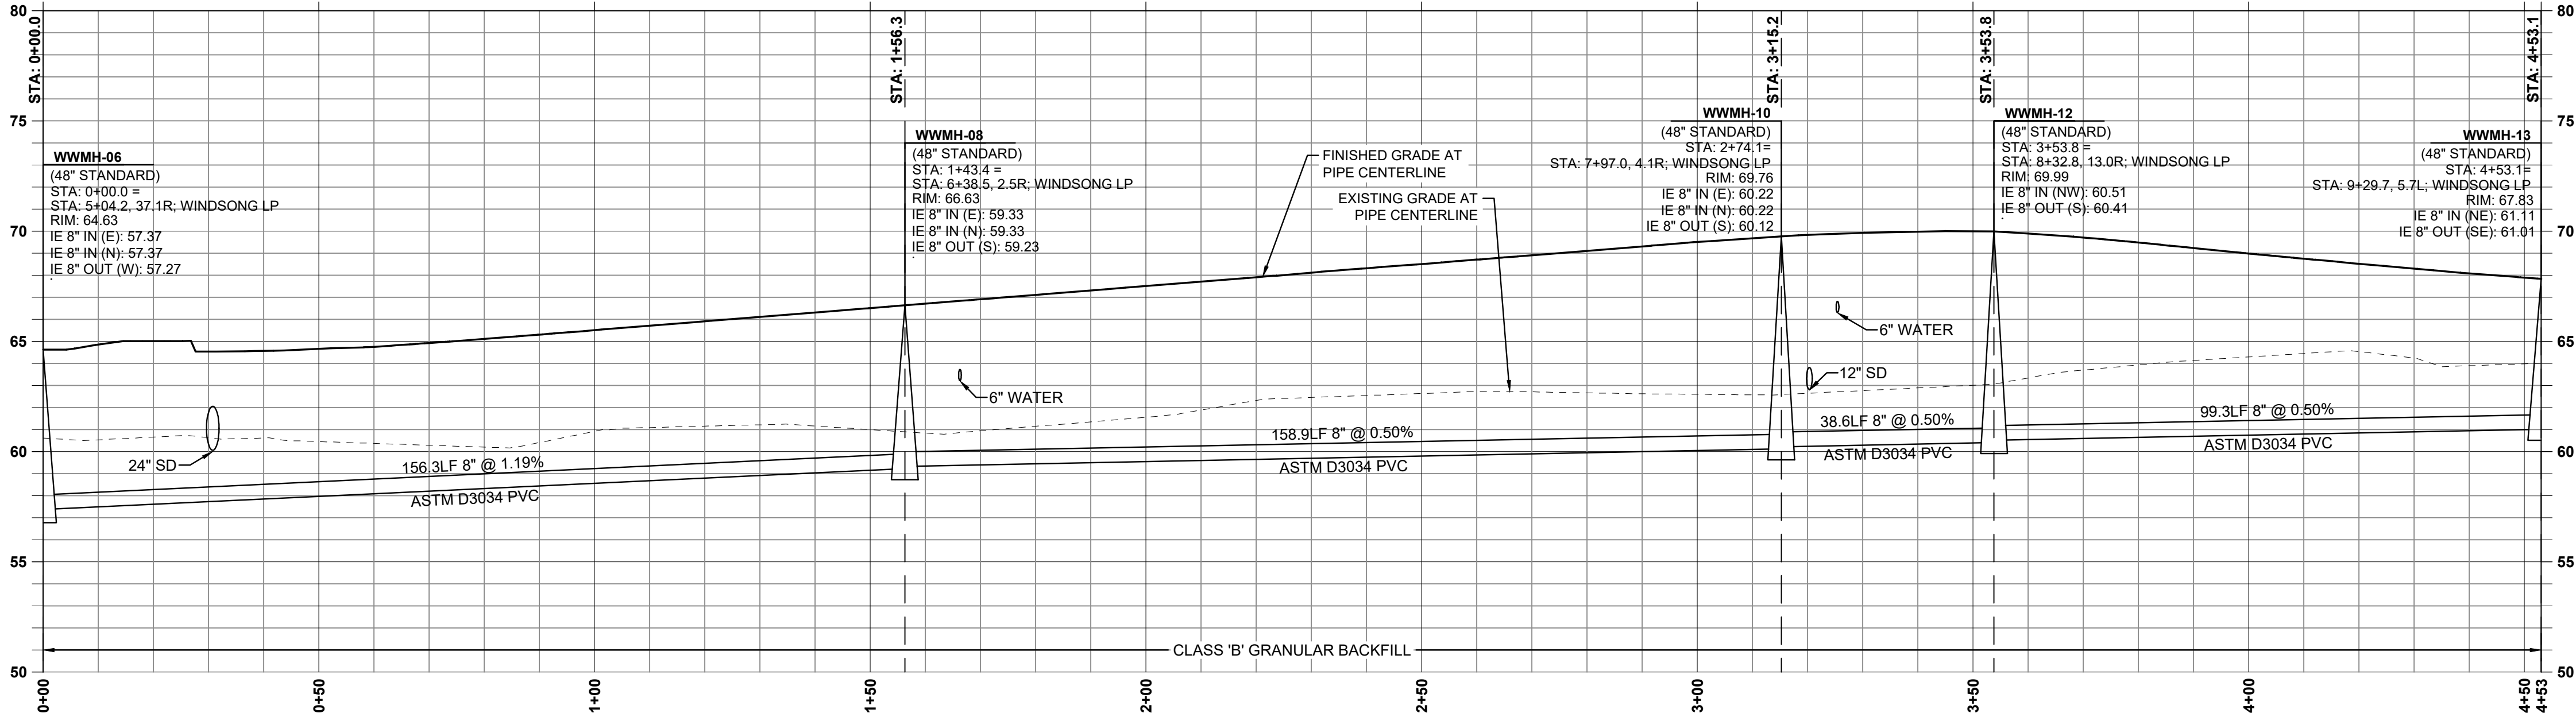

WW MAIN F PROFILE
(STA: 0+00 - STA: 4+53)
SCALE: 1" = 20' H; 1" = 5' V

SANITARY SEWER KEY NOTES

- CONSTRUCT SANITARY SEWER MAIN TO ALIGNMENT SHOWN, THIS SHEET. SEE PROFILE FOR LENGTH, ELEVATION, AND PIPE MATERIAL DATA, THIS SHEET.
- CONSTRUCT 48" MANHOLE PER CITY OF FLORENCE STD. DWG. F-315 ON SHEET C941. SEE PROFILE FOR ELEVATION DATA, THIS SHEET.

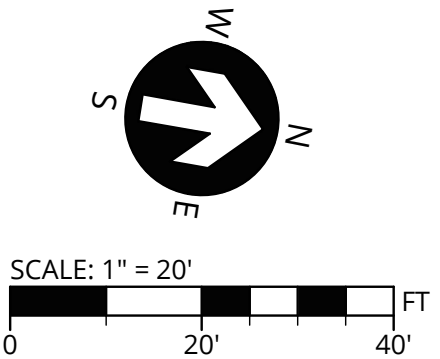

SW 1/4 OF SECTION 15 & NW 1/4 OF SECTION 22, T18S., R.12W., W.M., LANE COUNTY, OREGON



PUBLISH DATE
2021-09-10
ISSUED FOR
PERMIT SET



WW MAIN F (0+00 - 4+53)
RHODODENDRON ARBOR
PLANNED UNIT DEVELOPMENT
APIC FLORENCE HOLDINGS, LLC
FLORENCE, OR



3J CONSULTING

PROJECT INFORMATION
PROJECT # | 19555
LAND USE # | PC 20 07 PUD 01 & PC 20 08 SUB 01
TAX LOT(S) | 700, 1900, 3800
DESIGNED BY | JTE, TEG, ZMS, JKG
CHECKED BY | AJM

SHEET NUMBER
C336