

P:\19555-FLORENCE MASTER PLAN\CAD\01 CORE\CD 19555-SANITARY DETAILS.DWG





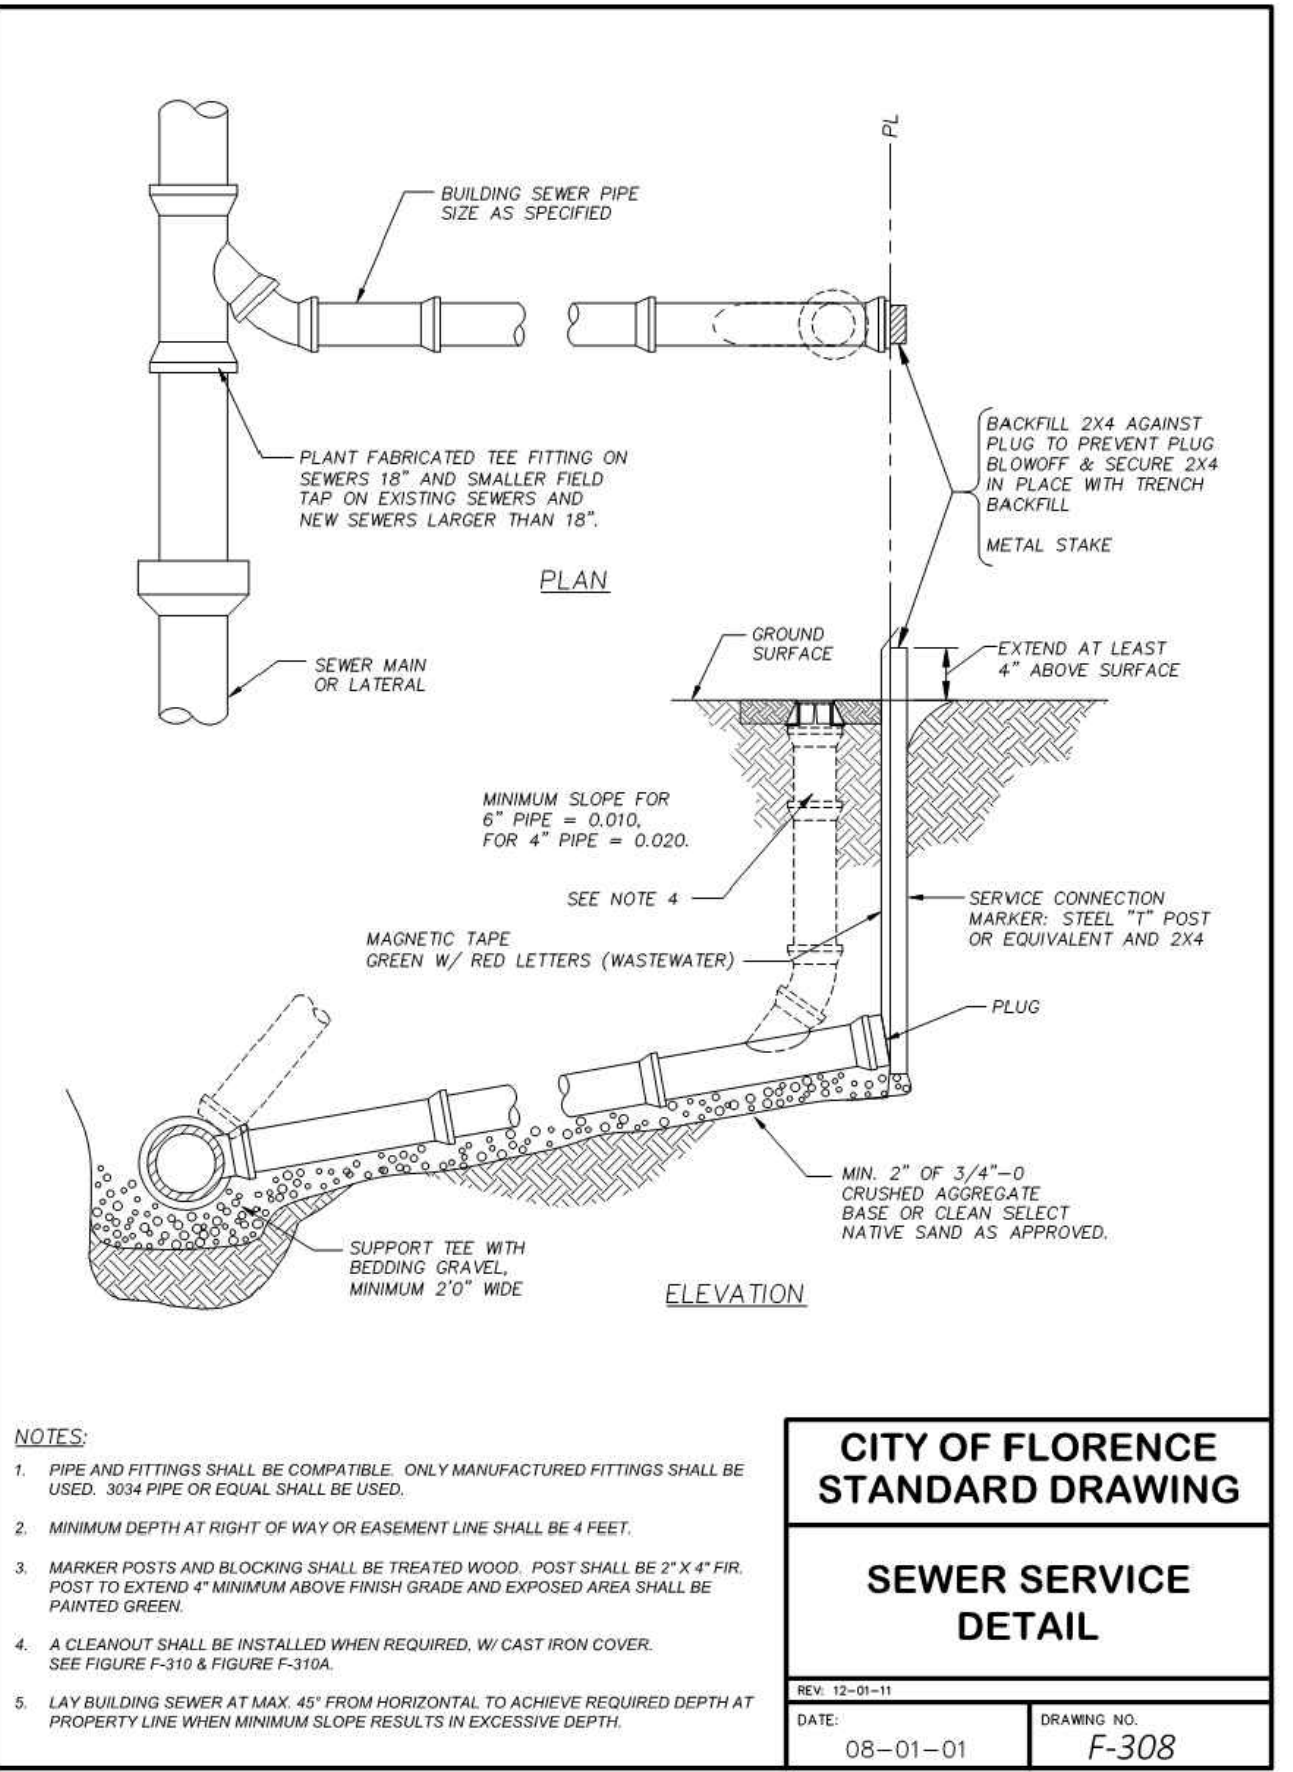


Exhibit W59

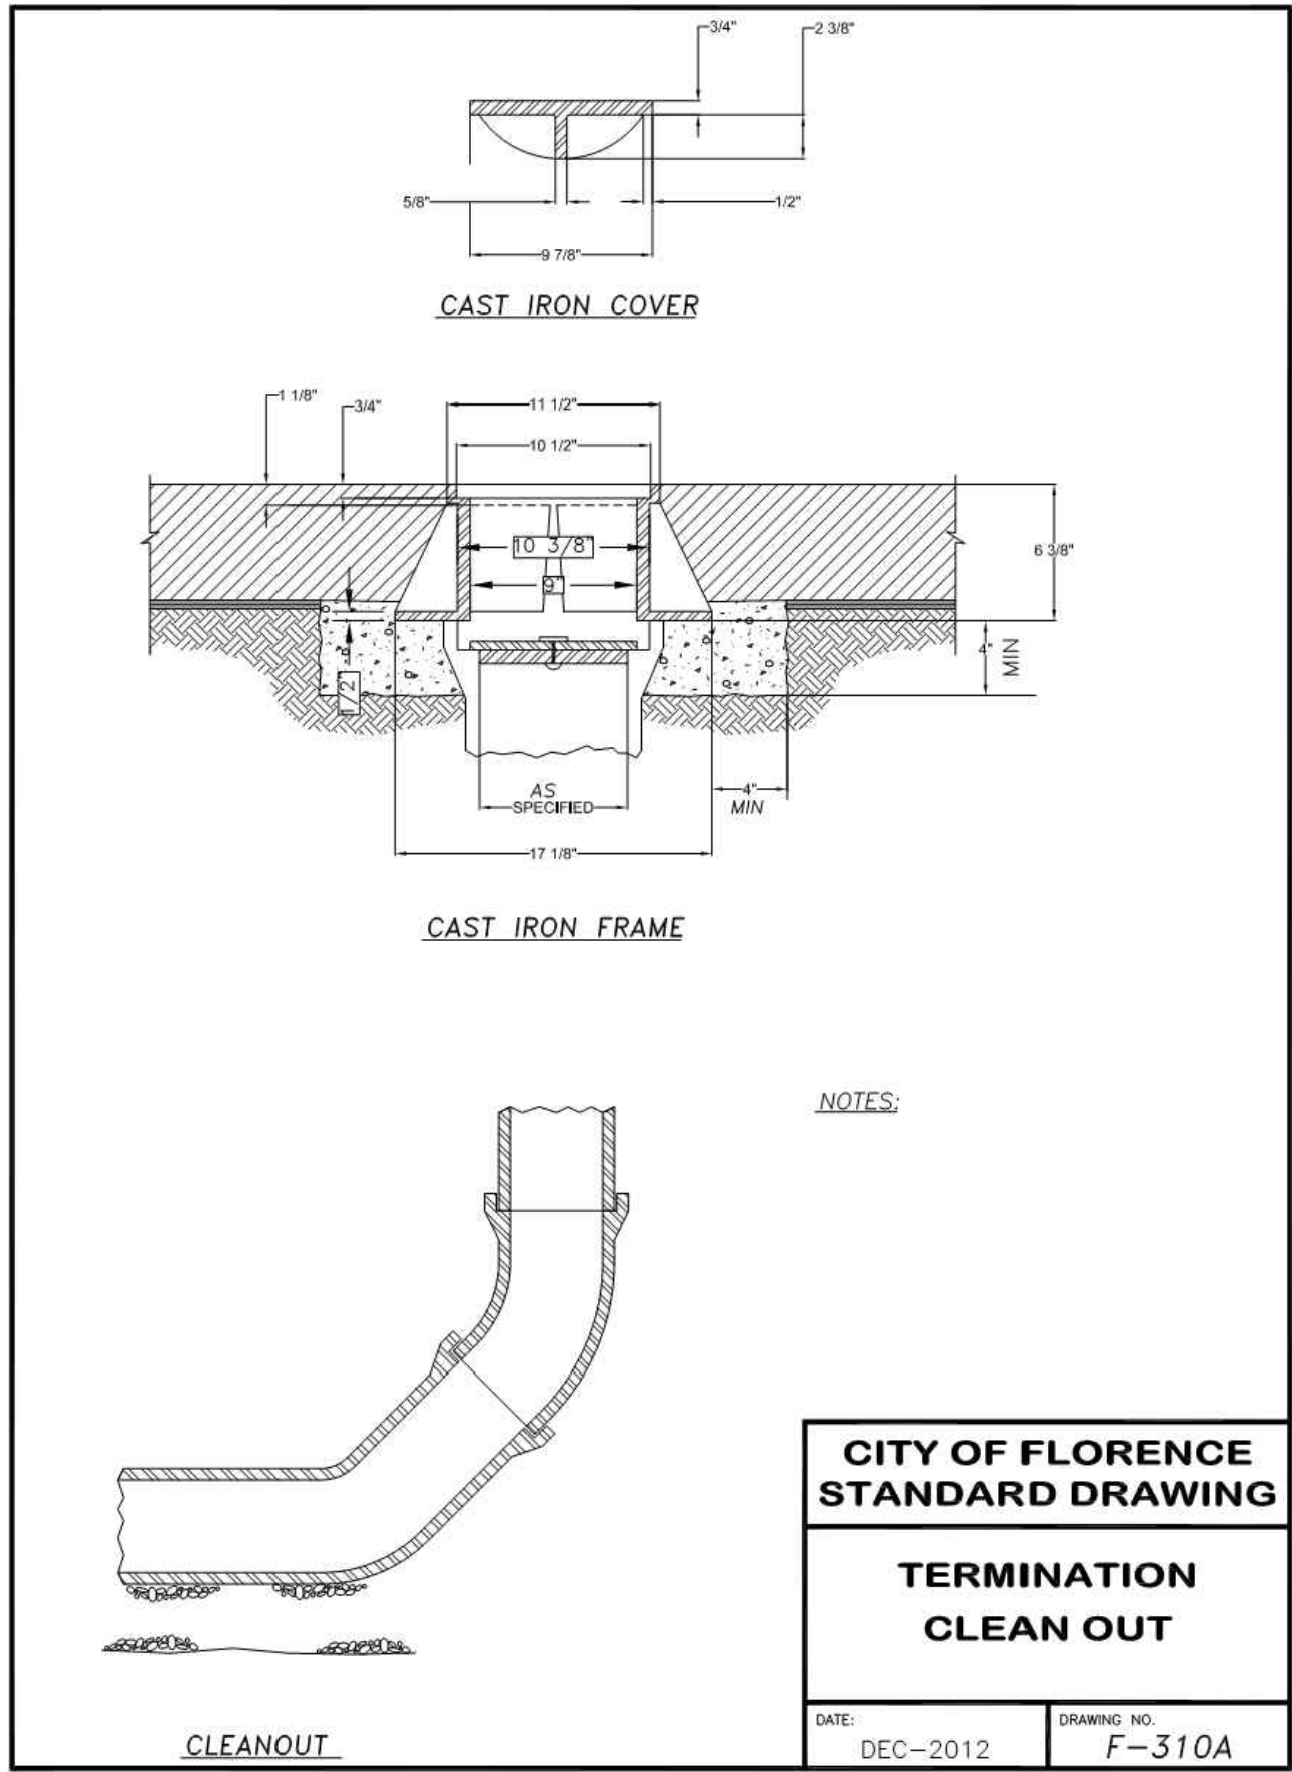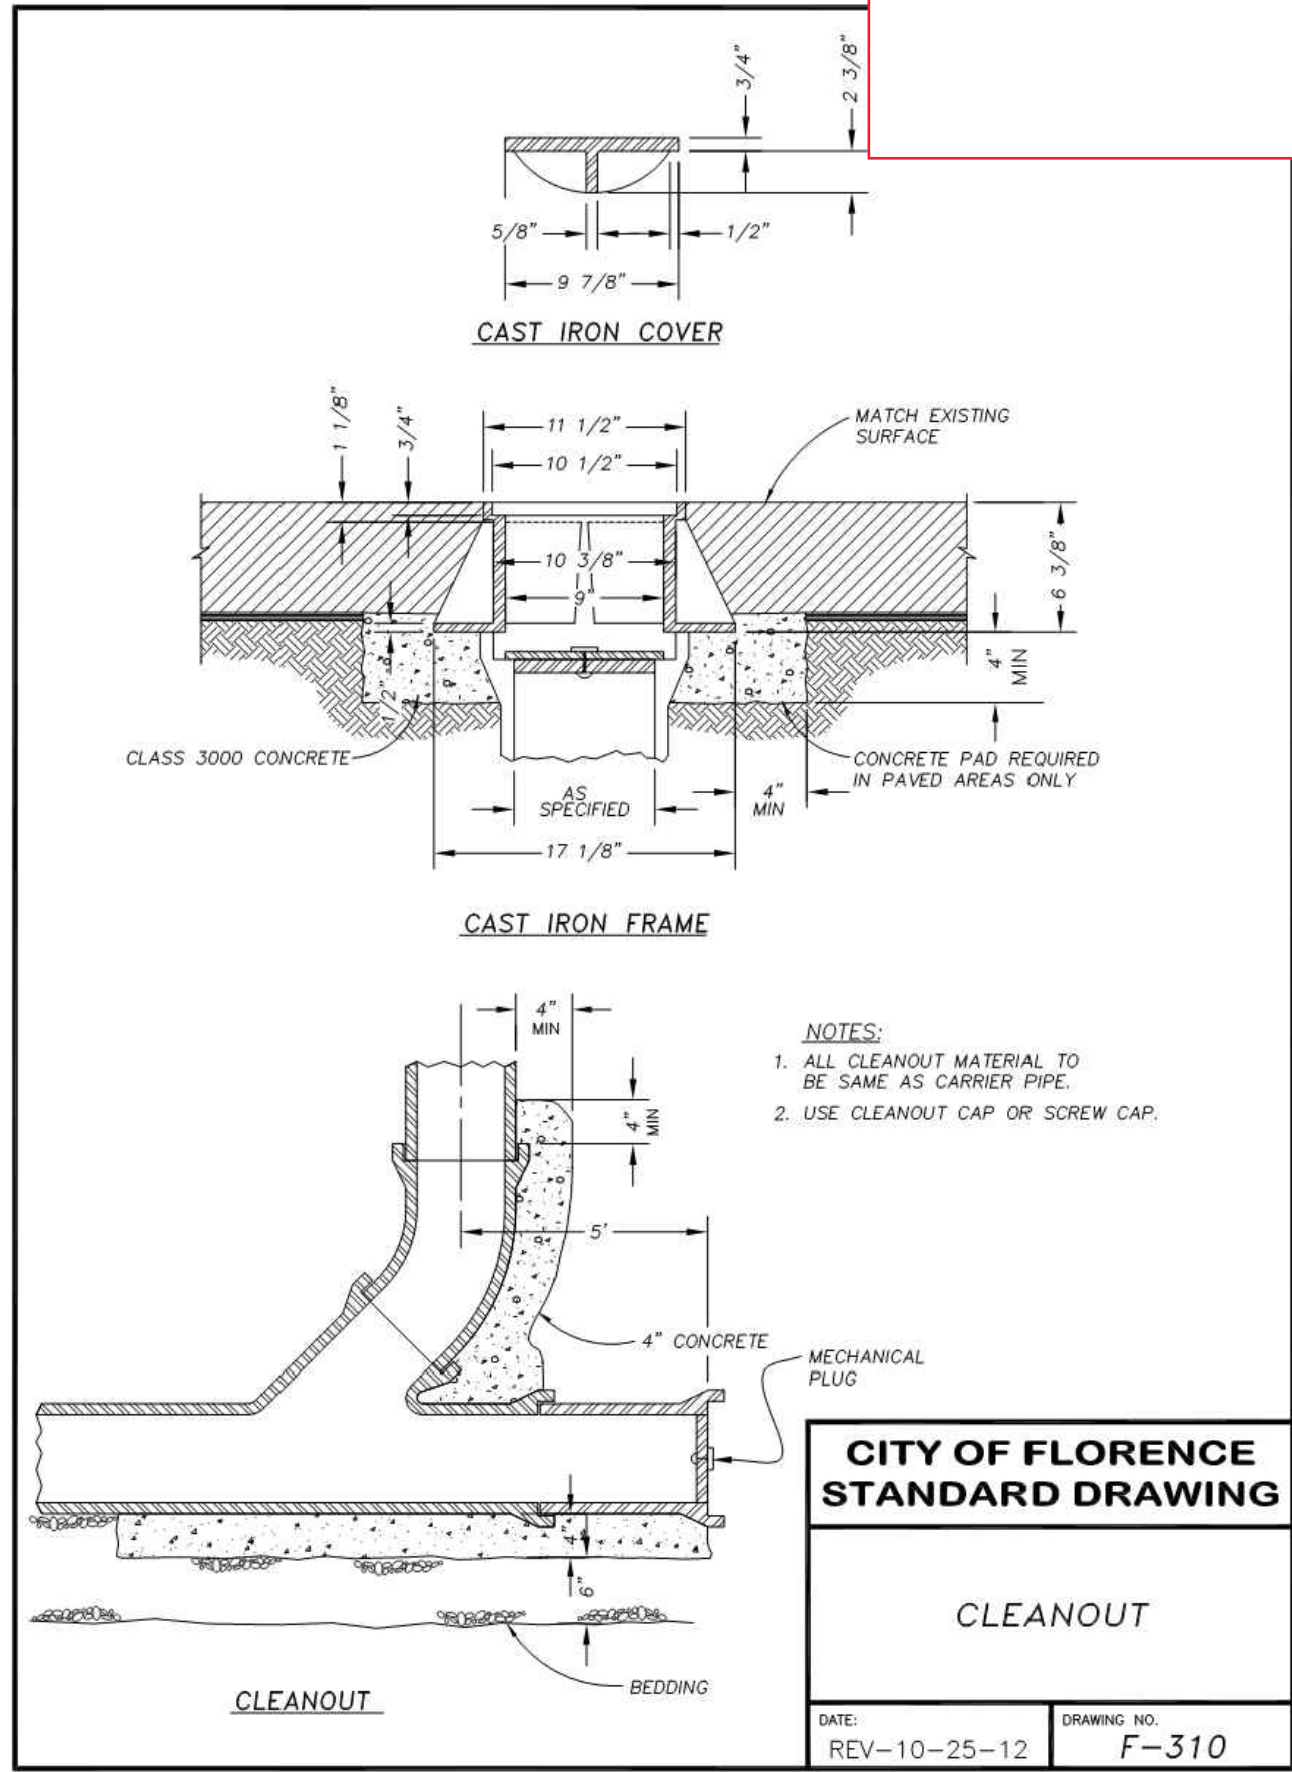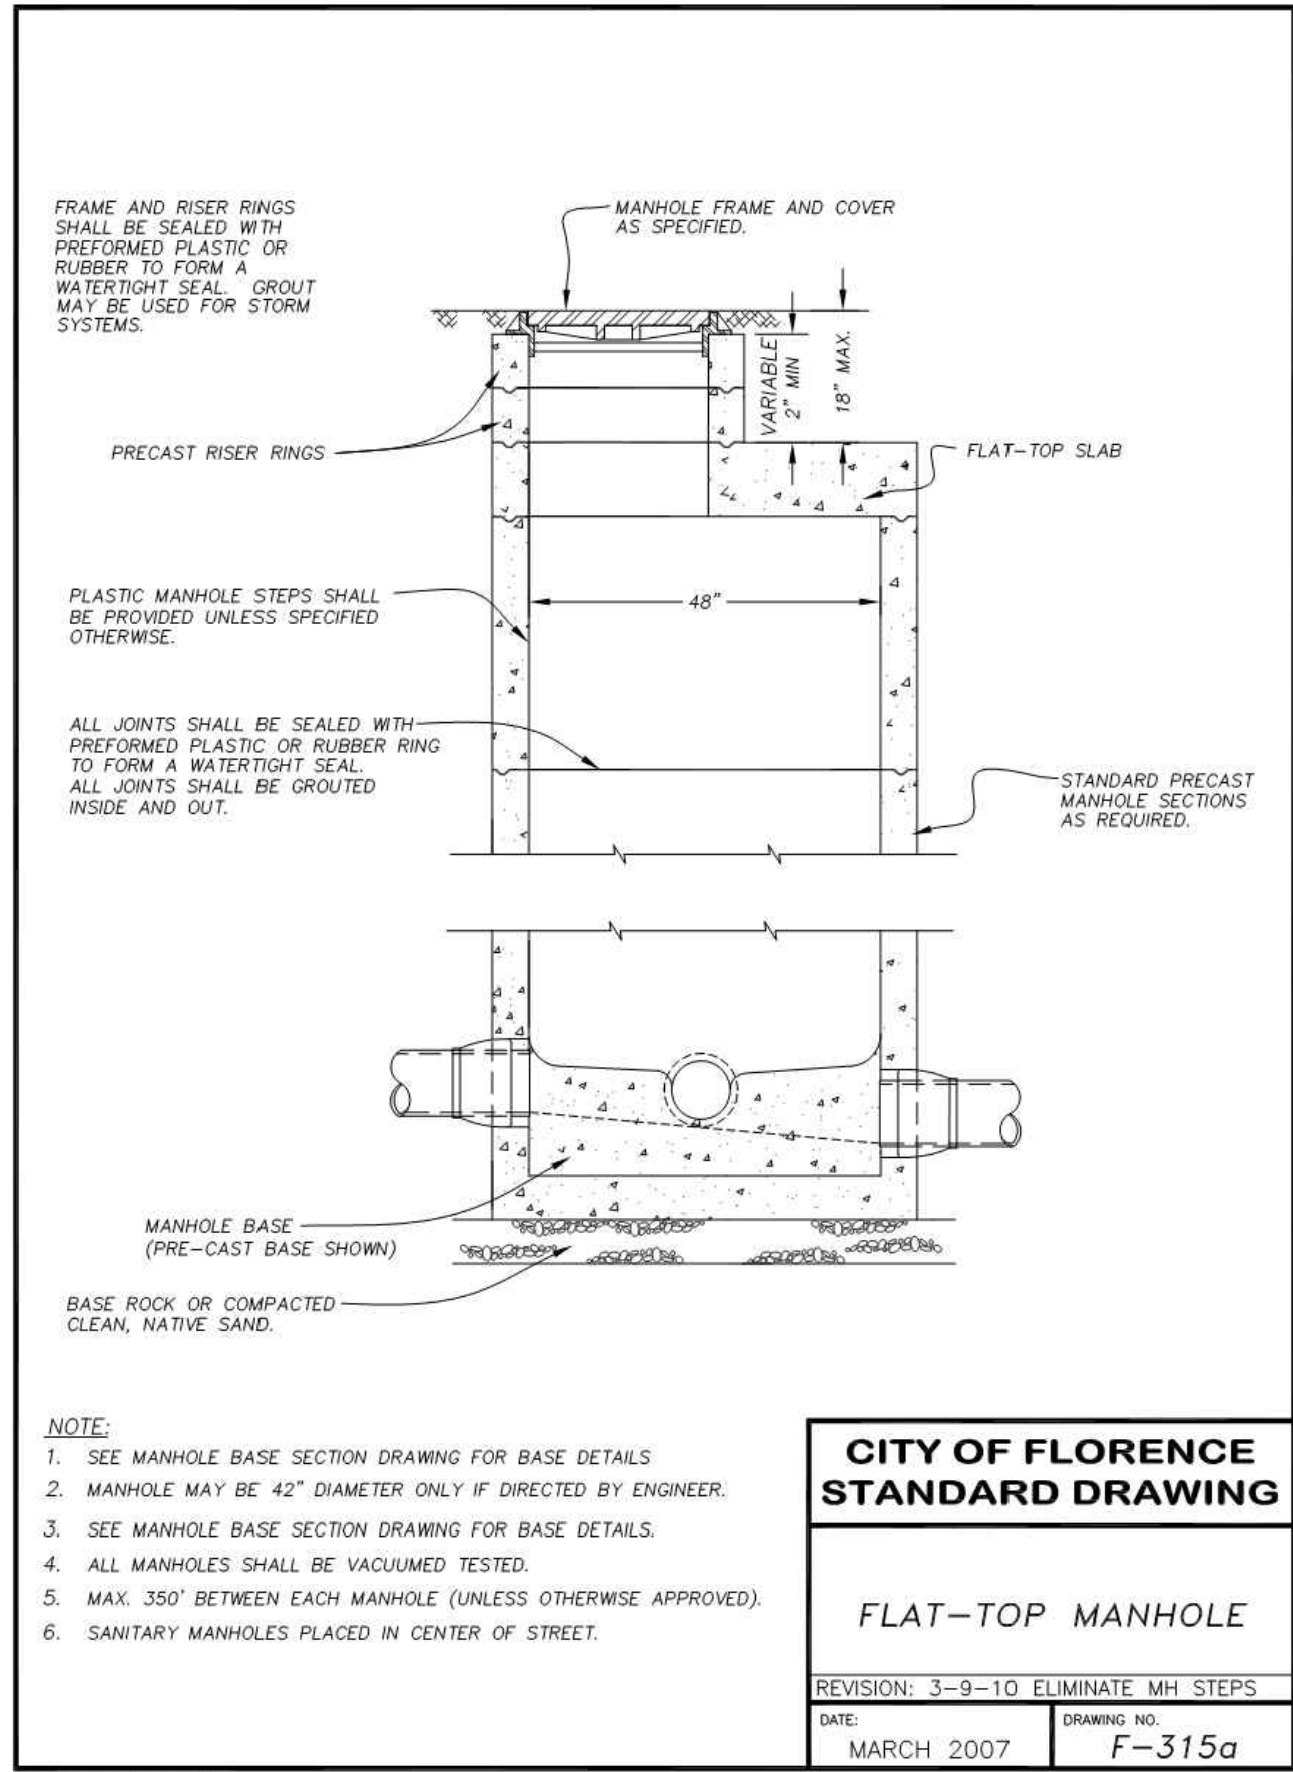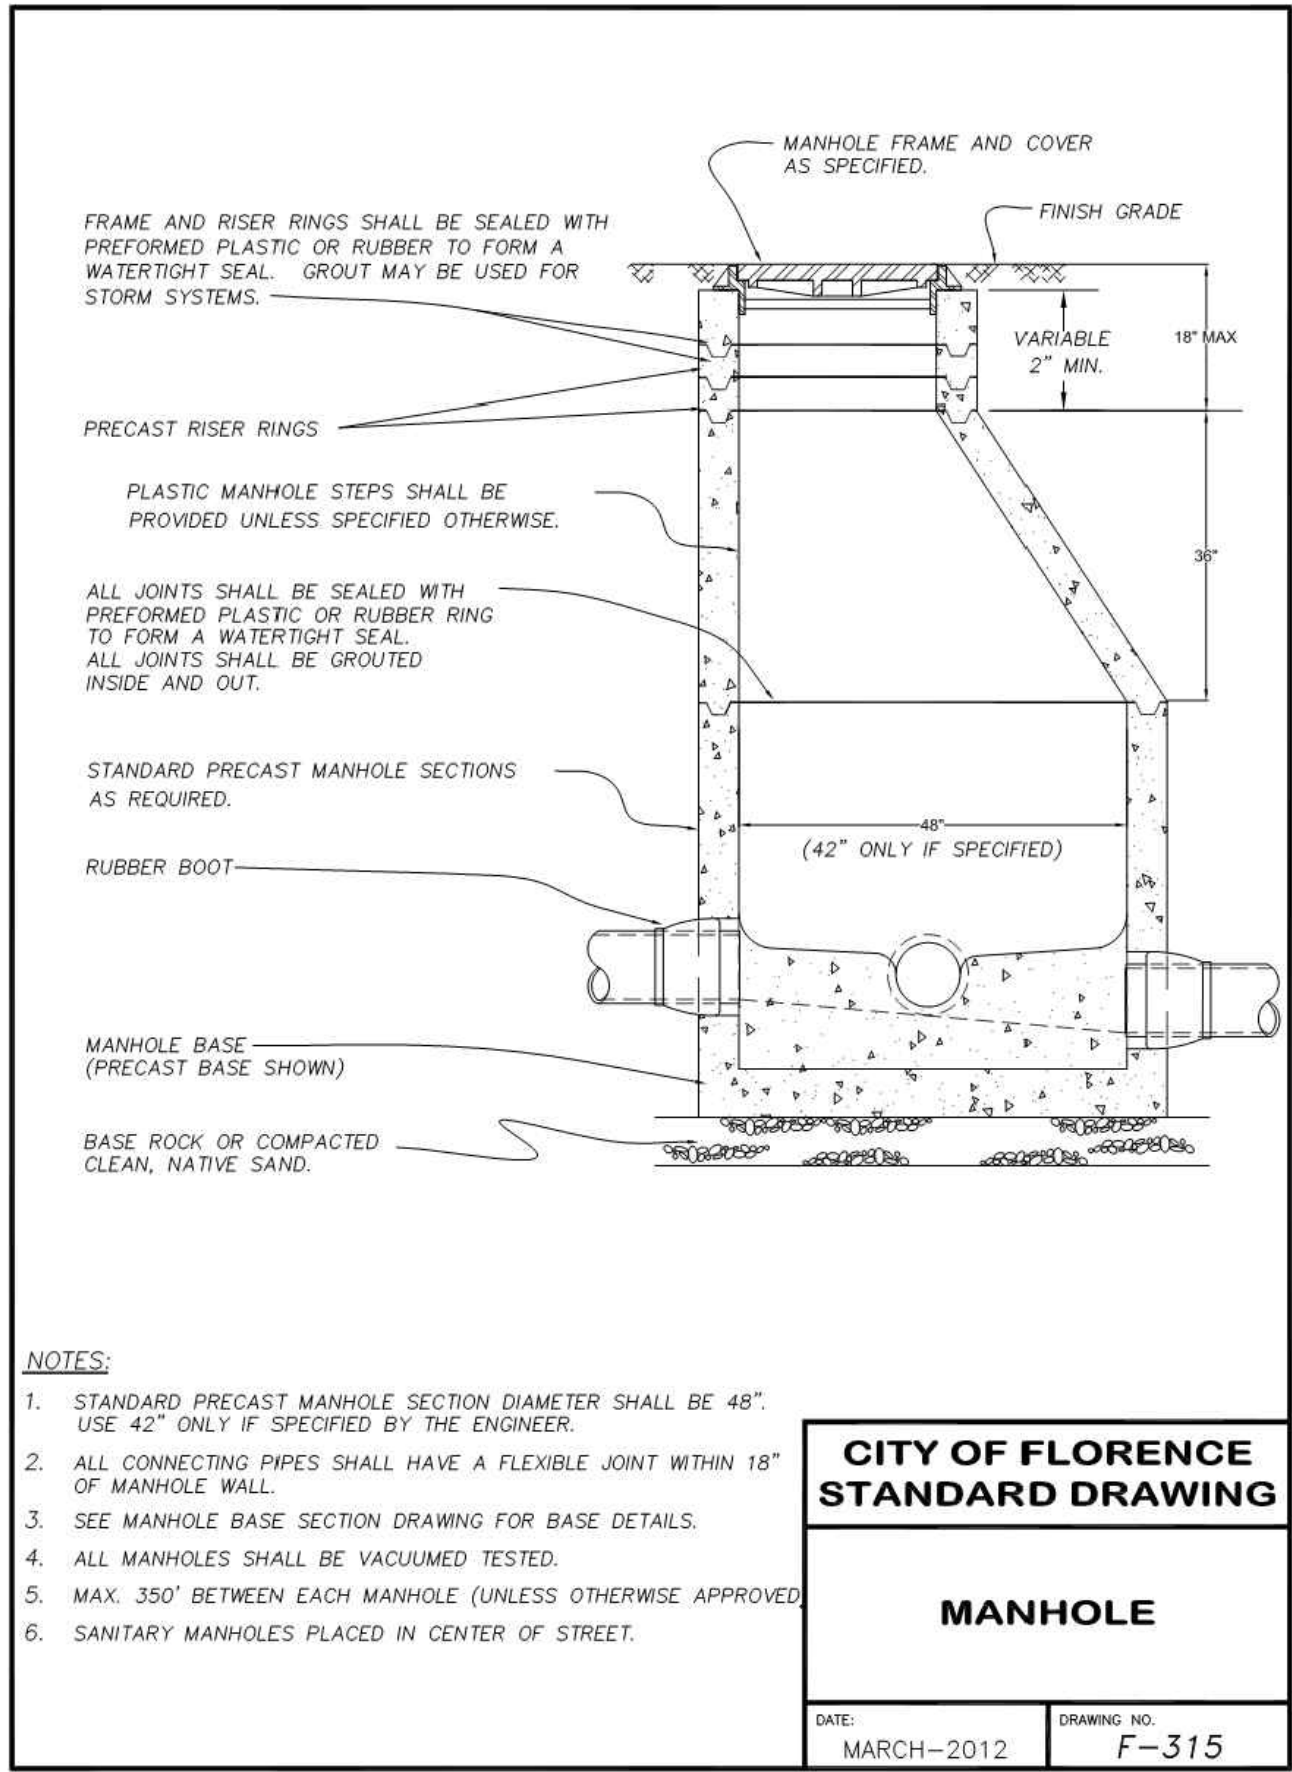

PUBLISH DATE

2021-09-10

ISSUED FOR

PERMIT SET

REVISIONS



SANITARY DETAILS I

**RHODODENDRON ARBOR**

**PLANNED UNIT DEVELOPMENT**

APIC FLORENCE HOLDINGS, LLC

FLORENCE, OR



PROJECT INFORMATION

PROJECT # | 19555

LAND USE # | PC 20 07 PUD 01 & PC 20 08 SUB 01

TAX LOT(S) | 700, 1900, 3800

DESIGNED BY | JTE, TEG, ZMS, JKG

CHECKED BY | AJM

SHEET NUMBER

**C941**