


Exhibit F

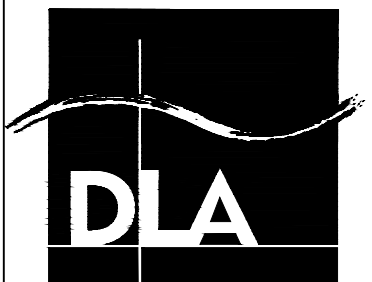


**DOUGHERTY
LANDSCAPE
ARCHITECTS**

474 Willamette Street
Suite 305
Eugene, Oregon 97401

P	541.683.5803
F	541.683.8183

www.DLAdesign.com

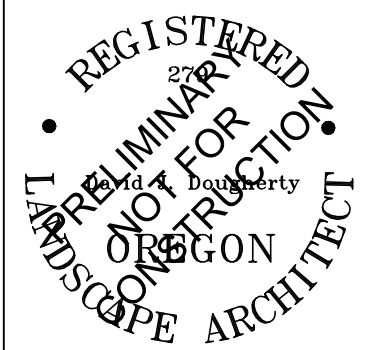

Client / Consultant

Name
Address
Address 2
City, State Zip

Phone

Returno Highway 126

Date: 4/17/24

Drawn By: ES

Checked By: DJD

Submission:
Insert Text

Revisions

△


△

△

△

LA-1

DLA INC. COPYRIGHT 2024

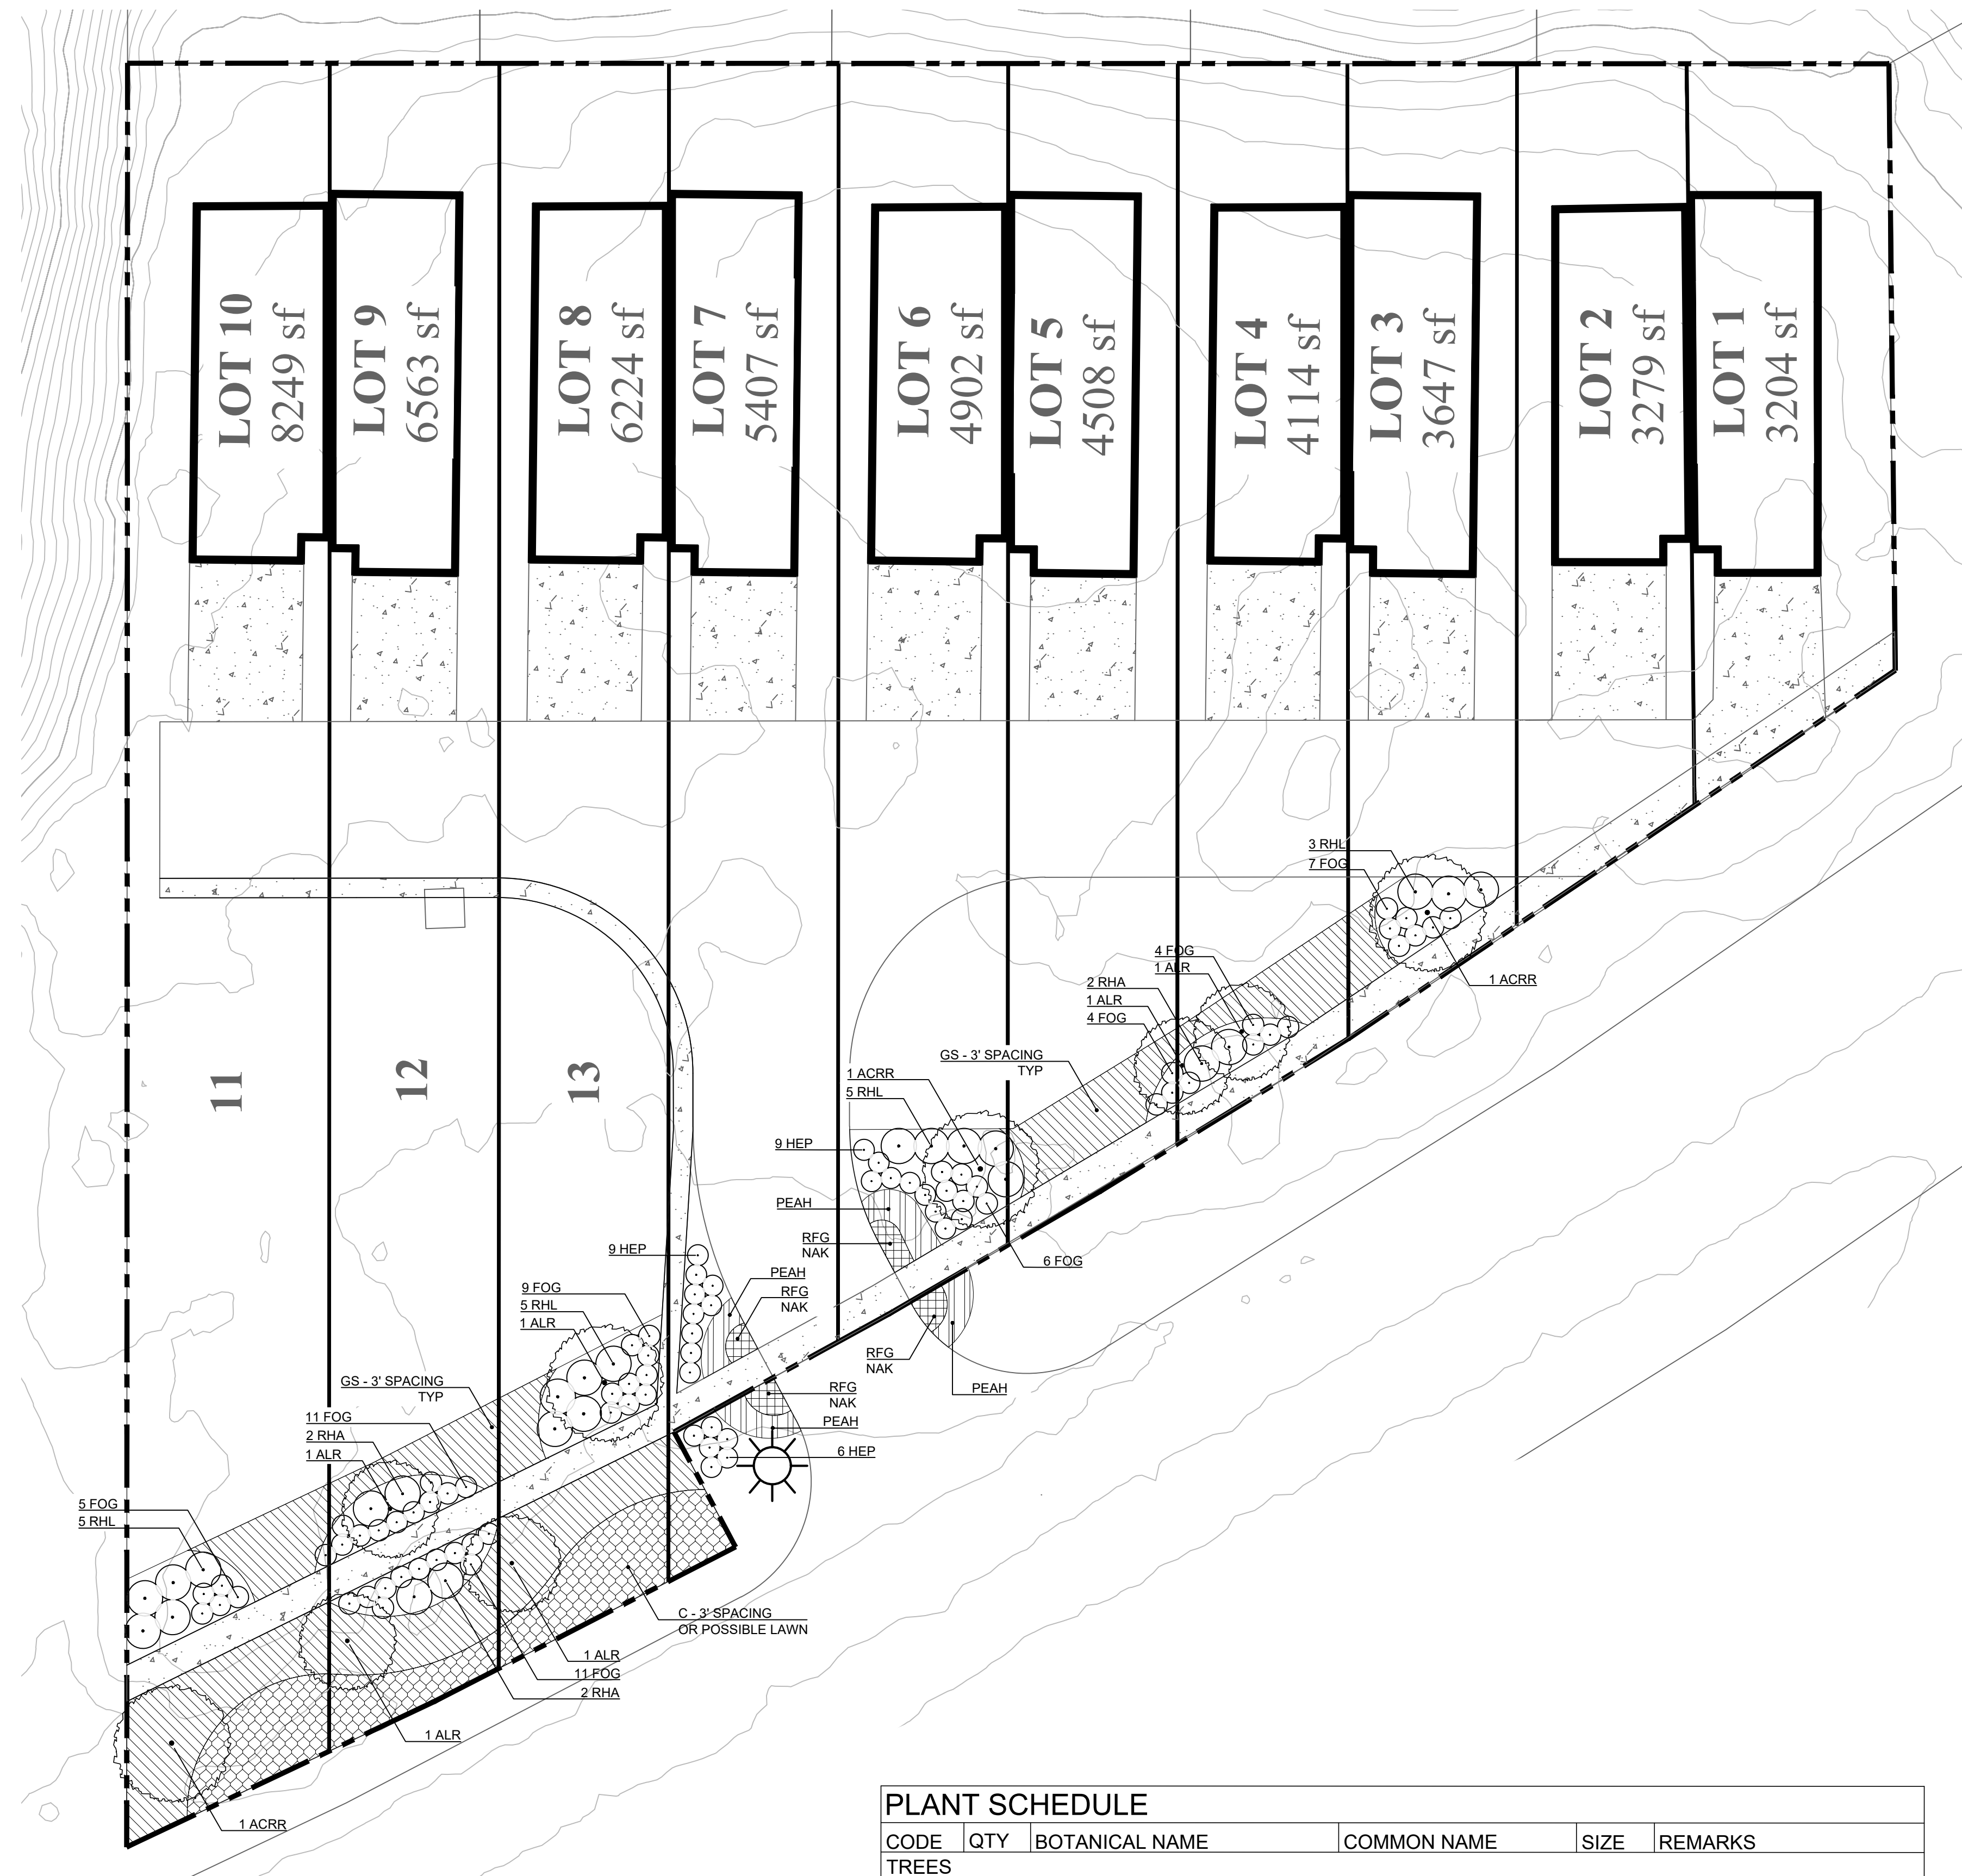

PLANT SCHEDULE					
CODE	QTY	BOTANICAL NAME	COMMON NAME	SIZE	REMARKS
TREES					
ACRR	4	Acer rubrum 'Red Sunset'	Red Sunset Maple	2" cal.	Matching, limbed up to approx. 6 ft.
ALR	5	Alnus rubra	Red Alder	2" cal.	Matching
SHRUBS					
FOG	56	Fothergilla gardenii	Dwarf Fothergilla	3 gal	Matching, full
HEP	24	Hebe x 'Patty's Purple'	Hebe	3 gal	Matching, full
RHA	6	Rhododendron x 'Anah Krusche'	Anah Krusche Rhododendron	5 gal	Matching, full
RHL	18	Rhododendron x 'Loder's White'	Loder's White Rhododendron	5 gal	Matching, full
GROUND COVERS					
CEG	-	Ceanothus gloriosus 'Point Reyes'	Point Reyes Ceanothus	1 gal	Matching, full
GS	-	Gaultheria shallon	Salal	1 gal.	Matching, full
PEAH	-	Pennisetum alopecuroides 'Hameln'	Hameln Fountain Grass	1 gal.	Matching, full, 24" o.c.
RFG	-	Rudbeckia fulgida sullivantii 'Goldsturm'	Goldsturm Coneflower	1 gal.	Matching, full, 12" o.c.
NAK	-	Narcissus 'King Alfred'	King Alfred Daffodil	bulb	Matching, full, 10" o.c.

LEGEND	
	DECIDUOUS TREES
	SHRUBS
	GS (GAULTHERIA SHALLON)
	CEG (CEANOTHUS GLORIOSUS) / OR POSSIBLE LAWN
	PEAH (PENNISETUM ALOPECUROIDES)
	RFG (RUDBECKIA FULGIDA)
	PROPERTY LINE

GENERAL NOTES

1. PLANTINGS AS DESIGNED ARE INTENDED TO MEET SPECIFIC REQUIREMENTS. NO SUBSTITUTIONS OR SIZE CHANGES PERMITTED WITHOUT APPROVAL BY LANDSCAPE ARCHITECT.
2. NOTIFY LANDSCAPE ARCHITECT 48 HOURS PRIOR TO THE FOLLOWING INSPECTIONS - SEE SPECIFICATIONS:
 - PLANT BED AND LAWN SUB BASE / EXCAVATION
 - FINISHED GRADING AT LAWNS AND PLANT BEDS
 - PLANT MATERIAL ON-SITE INSPECTION
 - PLANT MATERIAL LAYOUT REVIEW
3. PLANT LIST QUANTITIES ARE FOR CONTRACTOR CONVENIENCE ONLY. VERIFY ACTUAL QUANTITIES ON PLAN.

PRELIMINARY LANDSCAPE PLAN

