




15,479
Daniel P. Graber
 OREGON
 JULY 25, 1991
 DANIEL P. GRABER
 Expiration: 6-30-2013

CITY OF
FLORENCE, OREGON

FURA PROJECTS 2012
PHASE 1
QUINCE UTILITIES

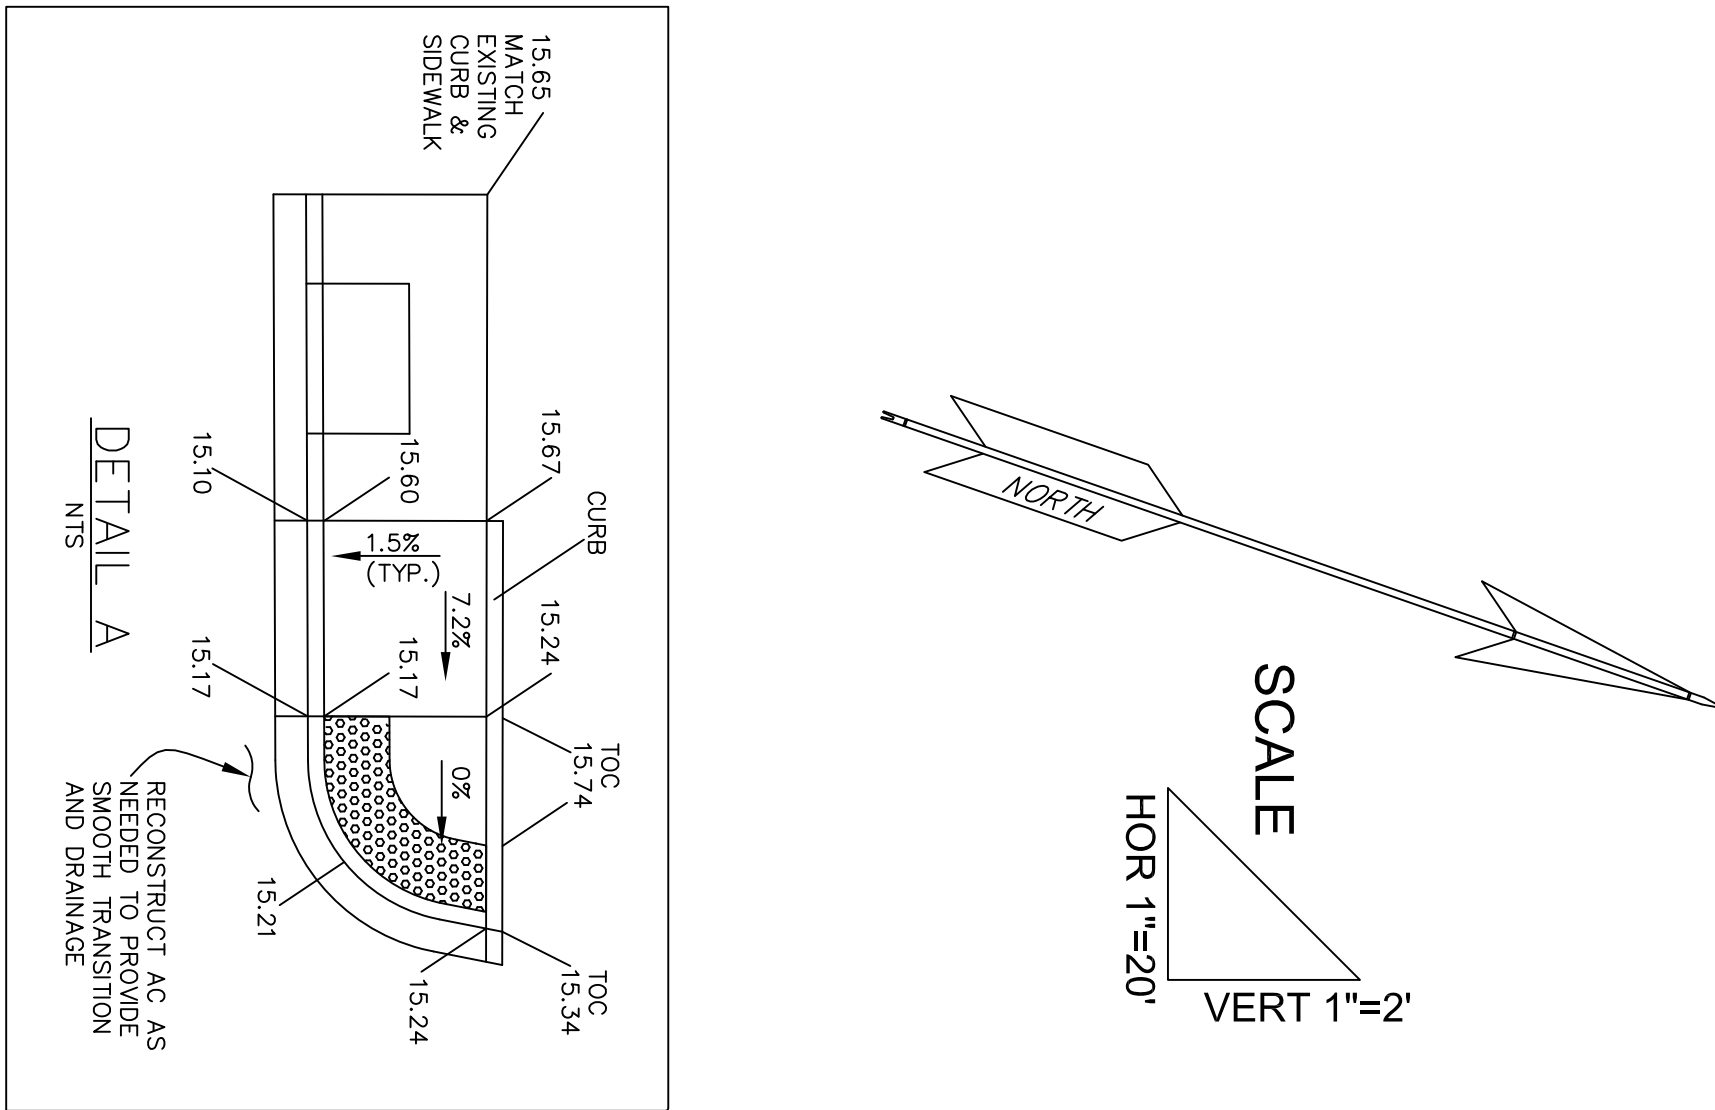

		LINE IS 2 INCHES AT FULL SIZE (F NOT 2" –SCALE ACCORDINGLY) C:\Documents and settings\Dailyfly Documents\Water Resources\GIS\MapServer\10' North View Transmittal Multi-scale\transmittal\22x36 template
SHEET NUMBER	C1	FILE _____
DRAWING NUMBER	AS SHOWN	DRAWN _____ DPG
		DESIGNED _____ DPG
		CHECKED _____
		CHECKED _____
2 OF 10		