

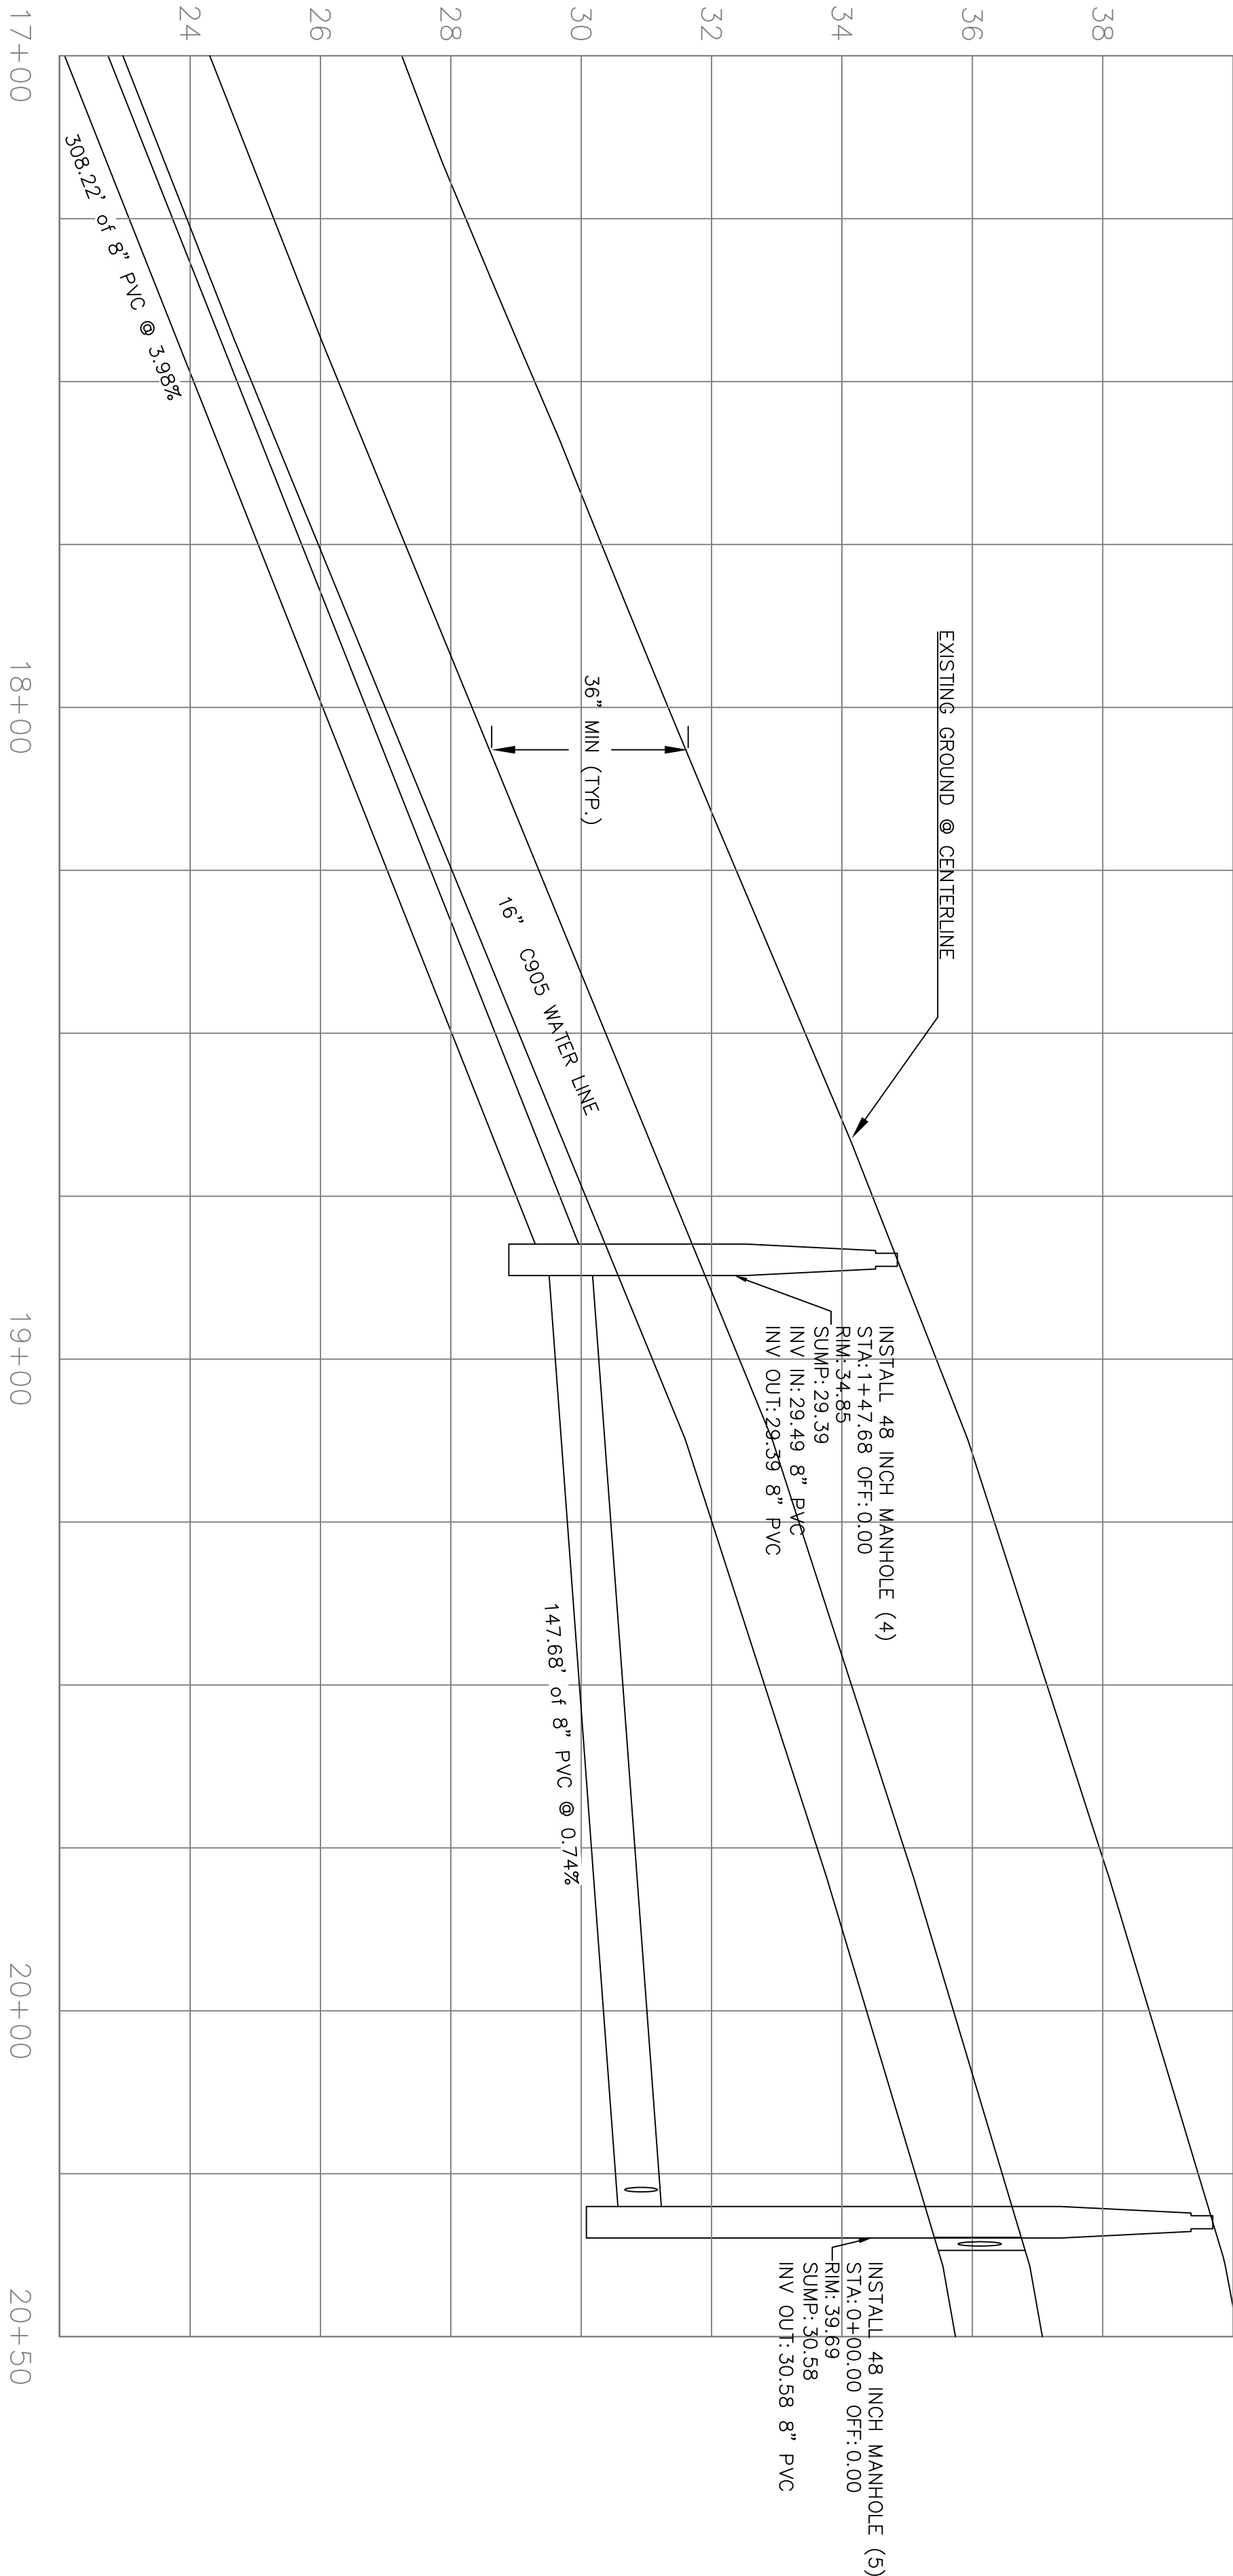


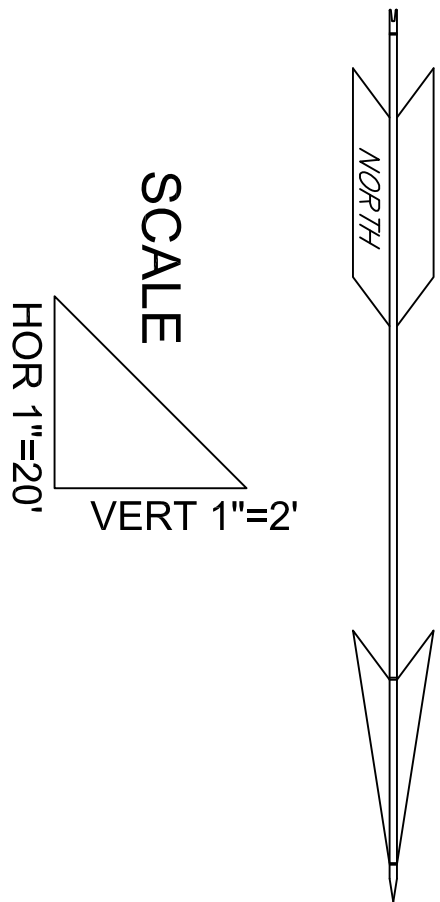

CITY OF
FLORENCE, OREGON

FURA PROJECTS 2012
PHASE 1
QUINCE UTILITIES

PLAN & PROFILE
STA 17+00
TO STA 20+50

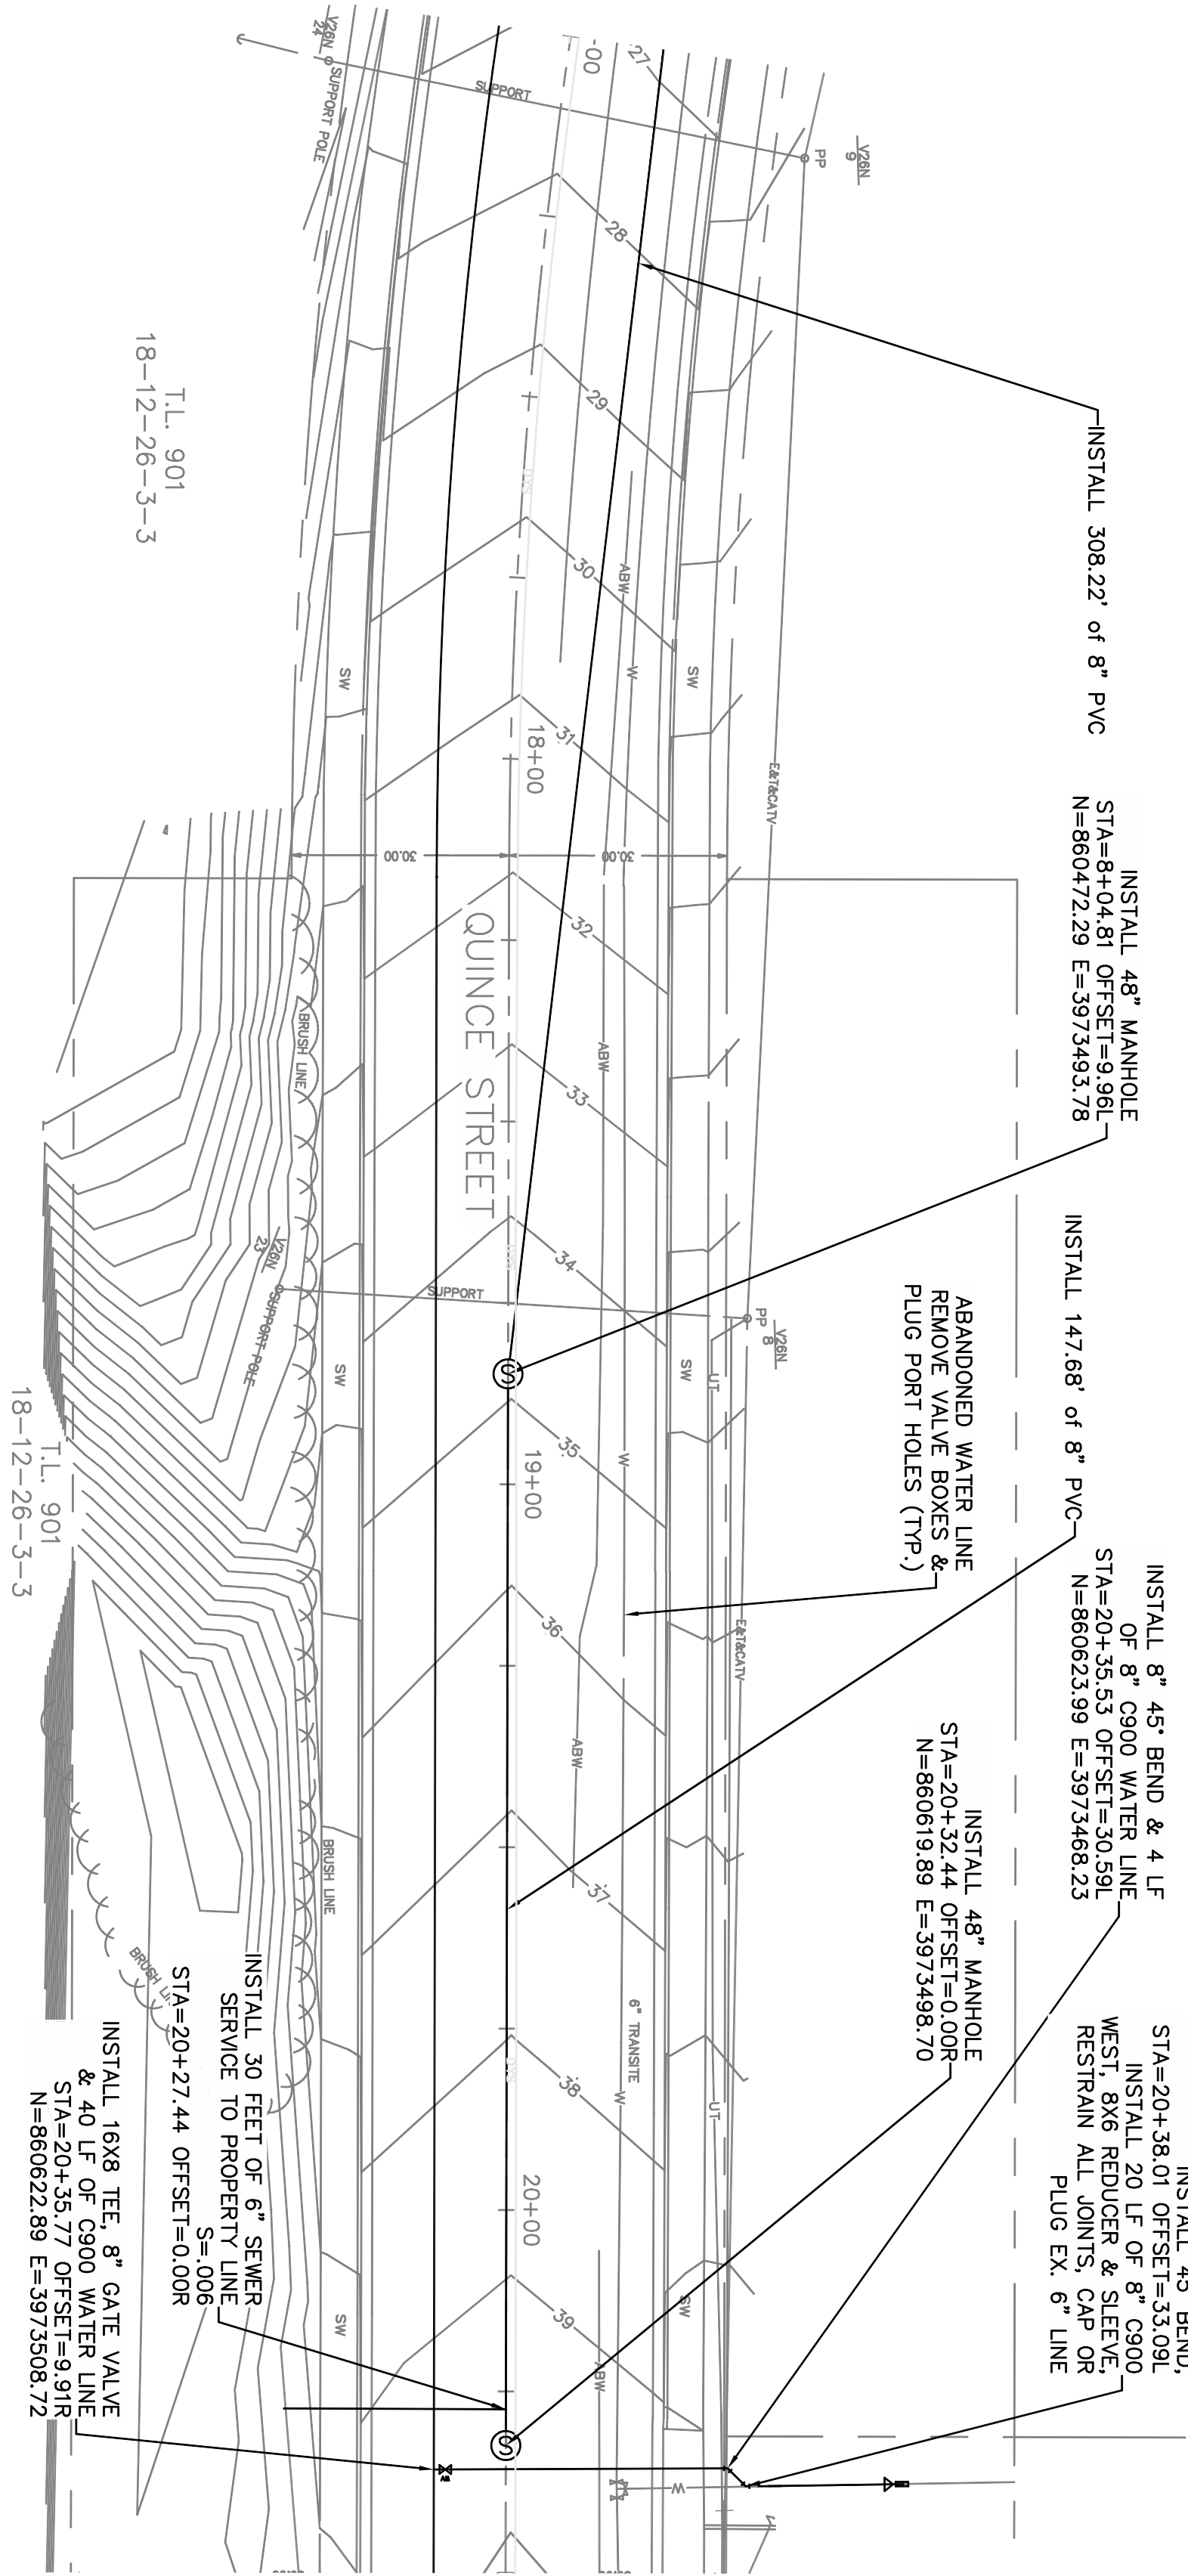

REVISIONS:

LINE IS 2 INCHES AT FULL SIZE (IF NOT 2"=SCALE ACCORDINGLY)
C:\Documents and Settings\Dan\My Documents\Water Water Distribution Systems\July 101 North Water Transmission Main\dwg\proj\dwg\2024.kwd
FILE
DRAWN DPG
DESIGNED DPG
CHECKED
CHECKED
SCALE AS SHOWN
DRAWING NUMBER C3
SHEET NUMBER 4 OF 10